

THIS MAP WAS PREPARED FOR ASSESSMENT PURPOSE ONLY.



SEC.16 T.29S. R.7W. W.M.
DOUGLAS COUNTY

1" = 400'




REVISED ON
4-19-13

29 7 16

SEE MAP 29 7 9

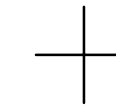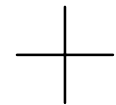

SEE MAP 29 7 17

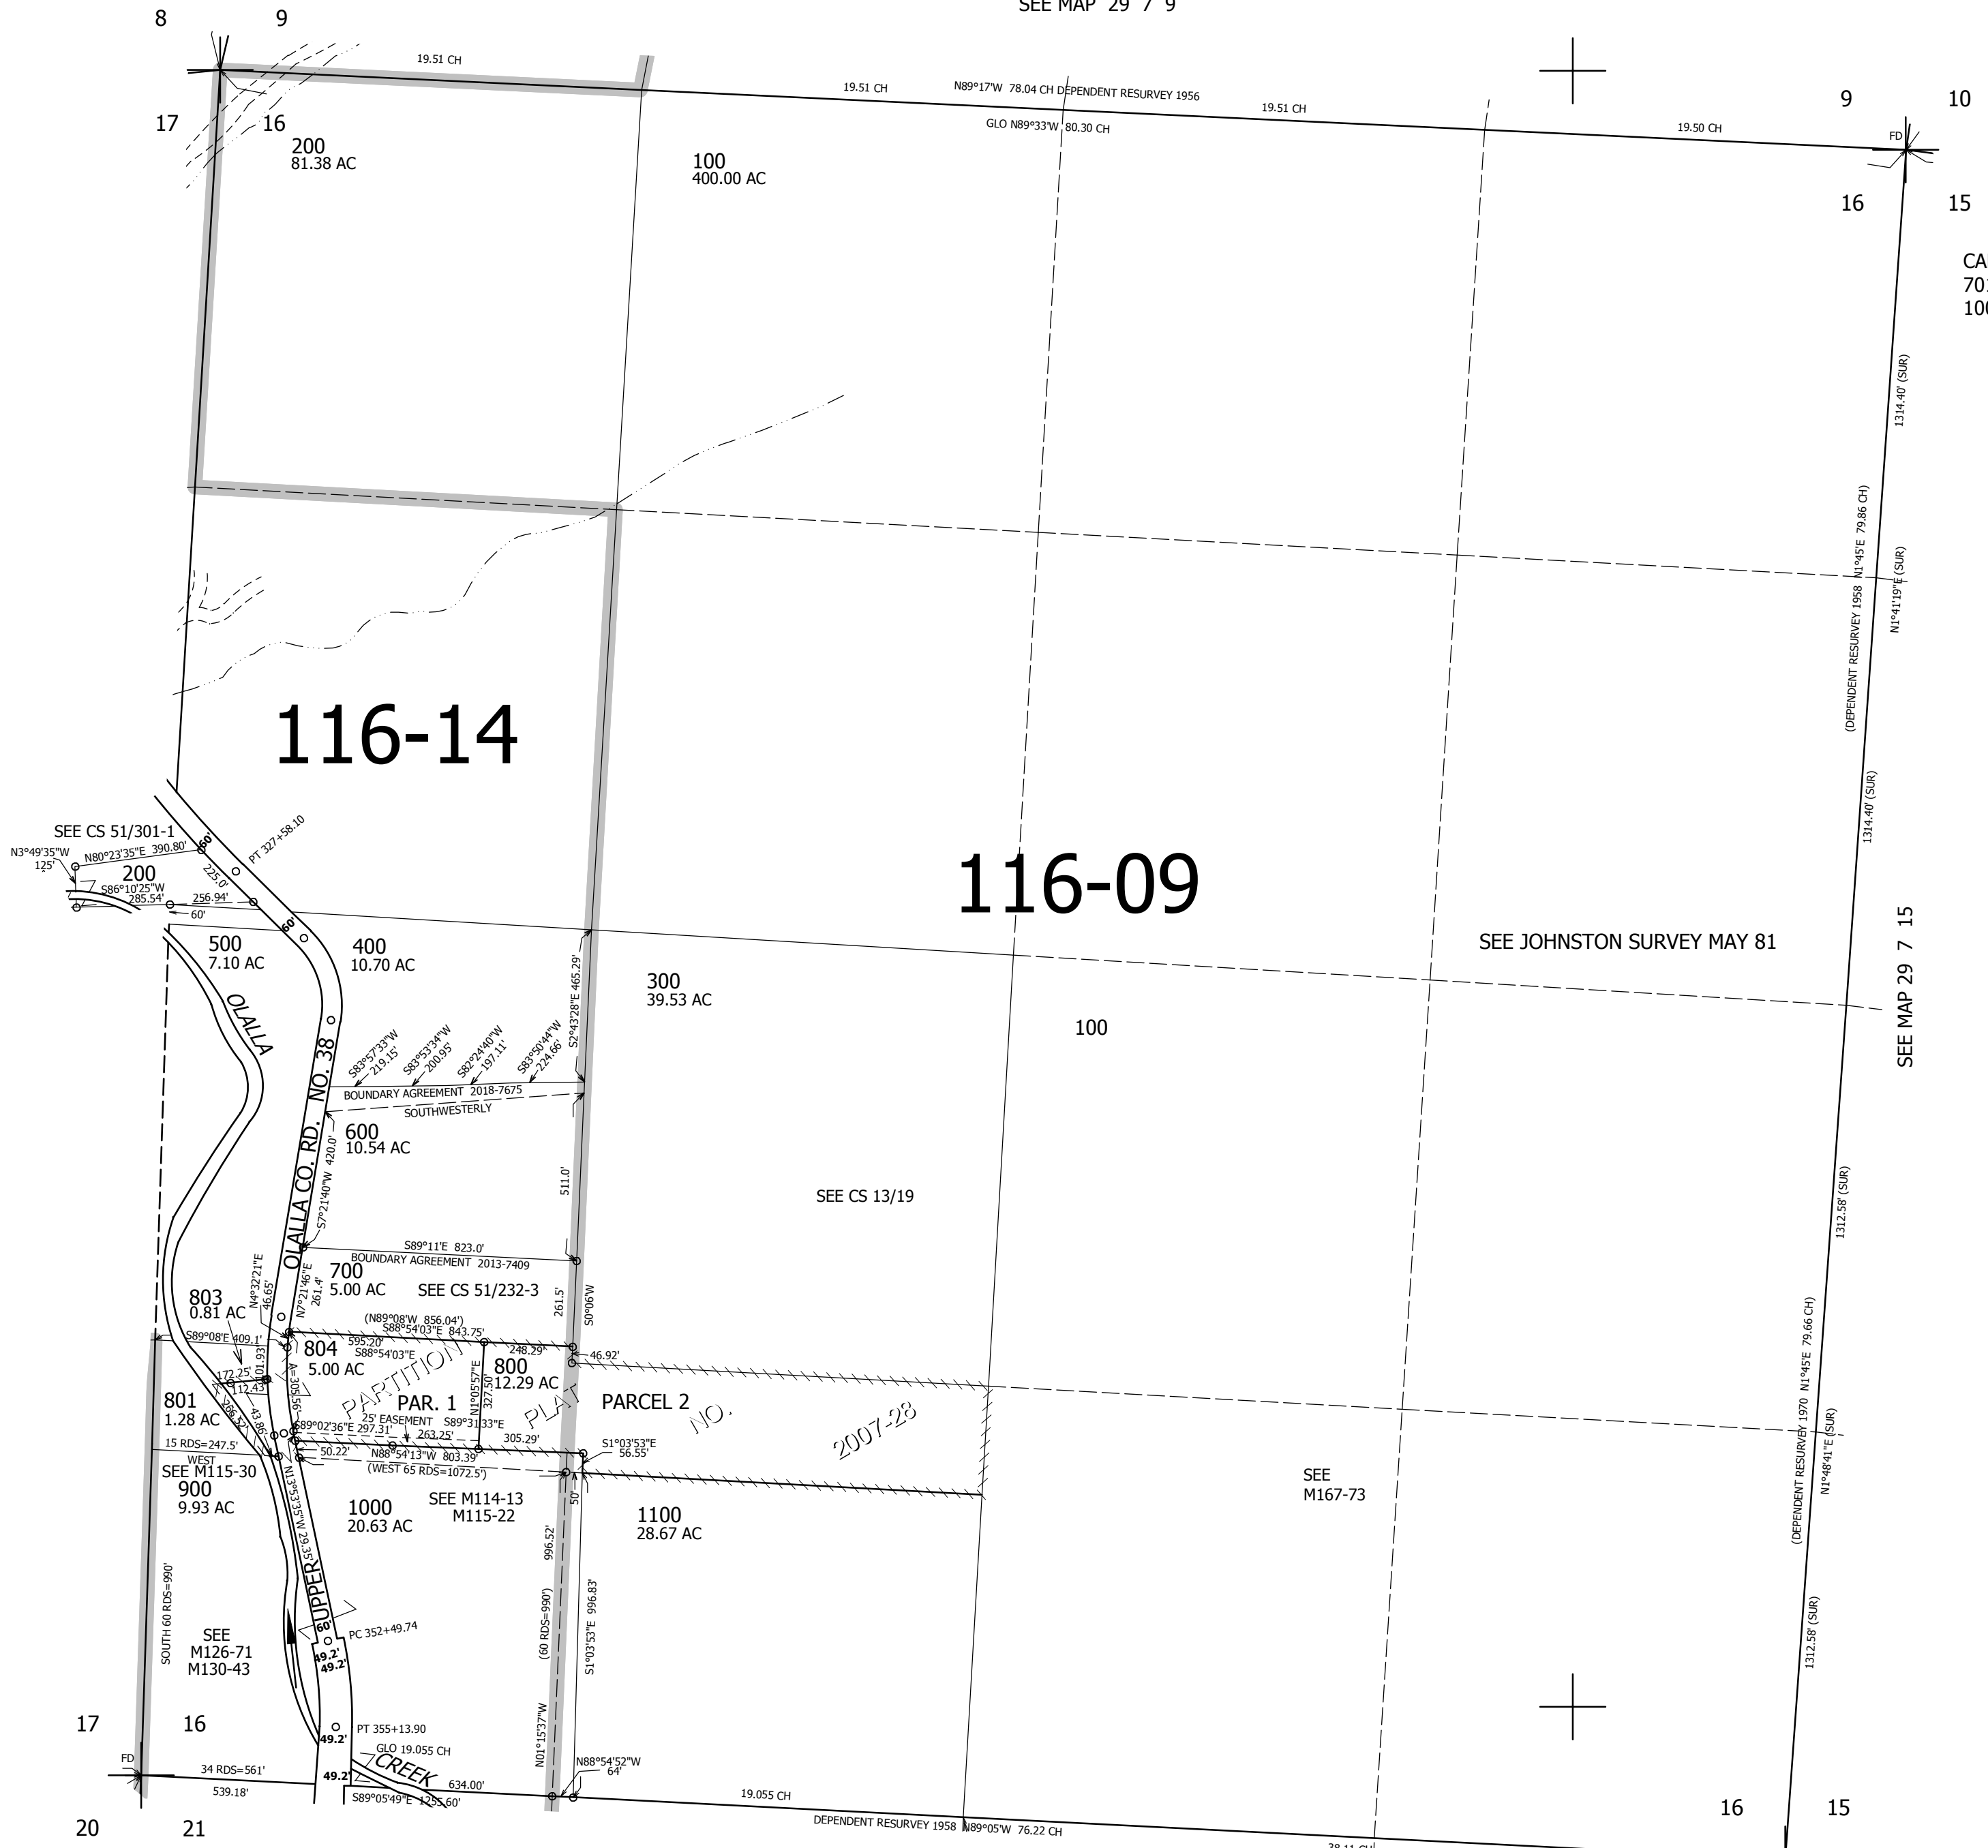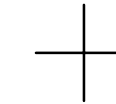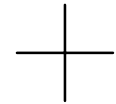

CANCELLED NO'S
701 802 1101
100M1

517,000

SEE MAP 29 7 21

4,112,000

29 7 16