

THIS MAP WAS PREPARED FOR ASSESSMENT PURPOSE ONLY.


# T30S. R.1W. W.M. DOUGLAS COUNTY

REVISED ON  
2-16-11

## 30 1 00 & INDEX

SEE MAP 29 1 00

1" = 2000'

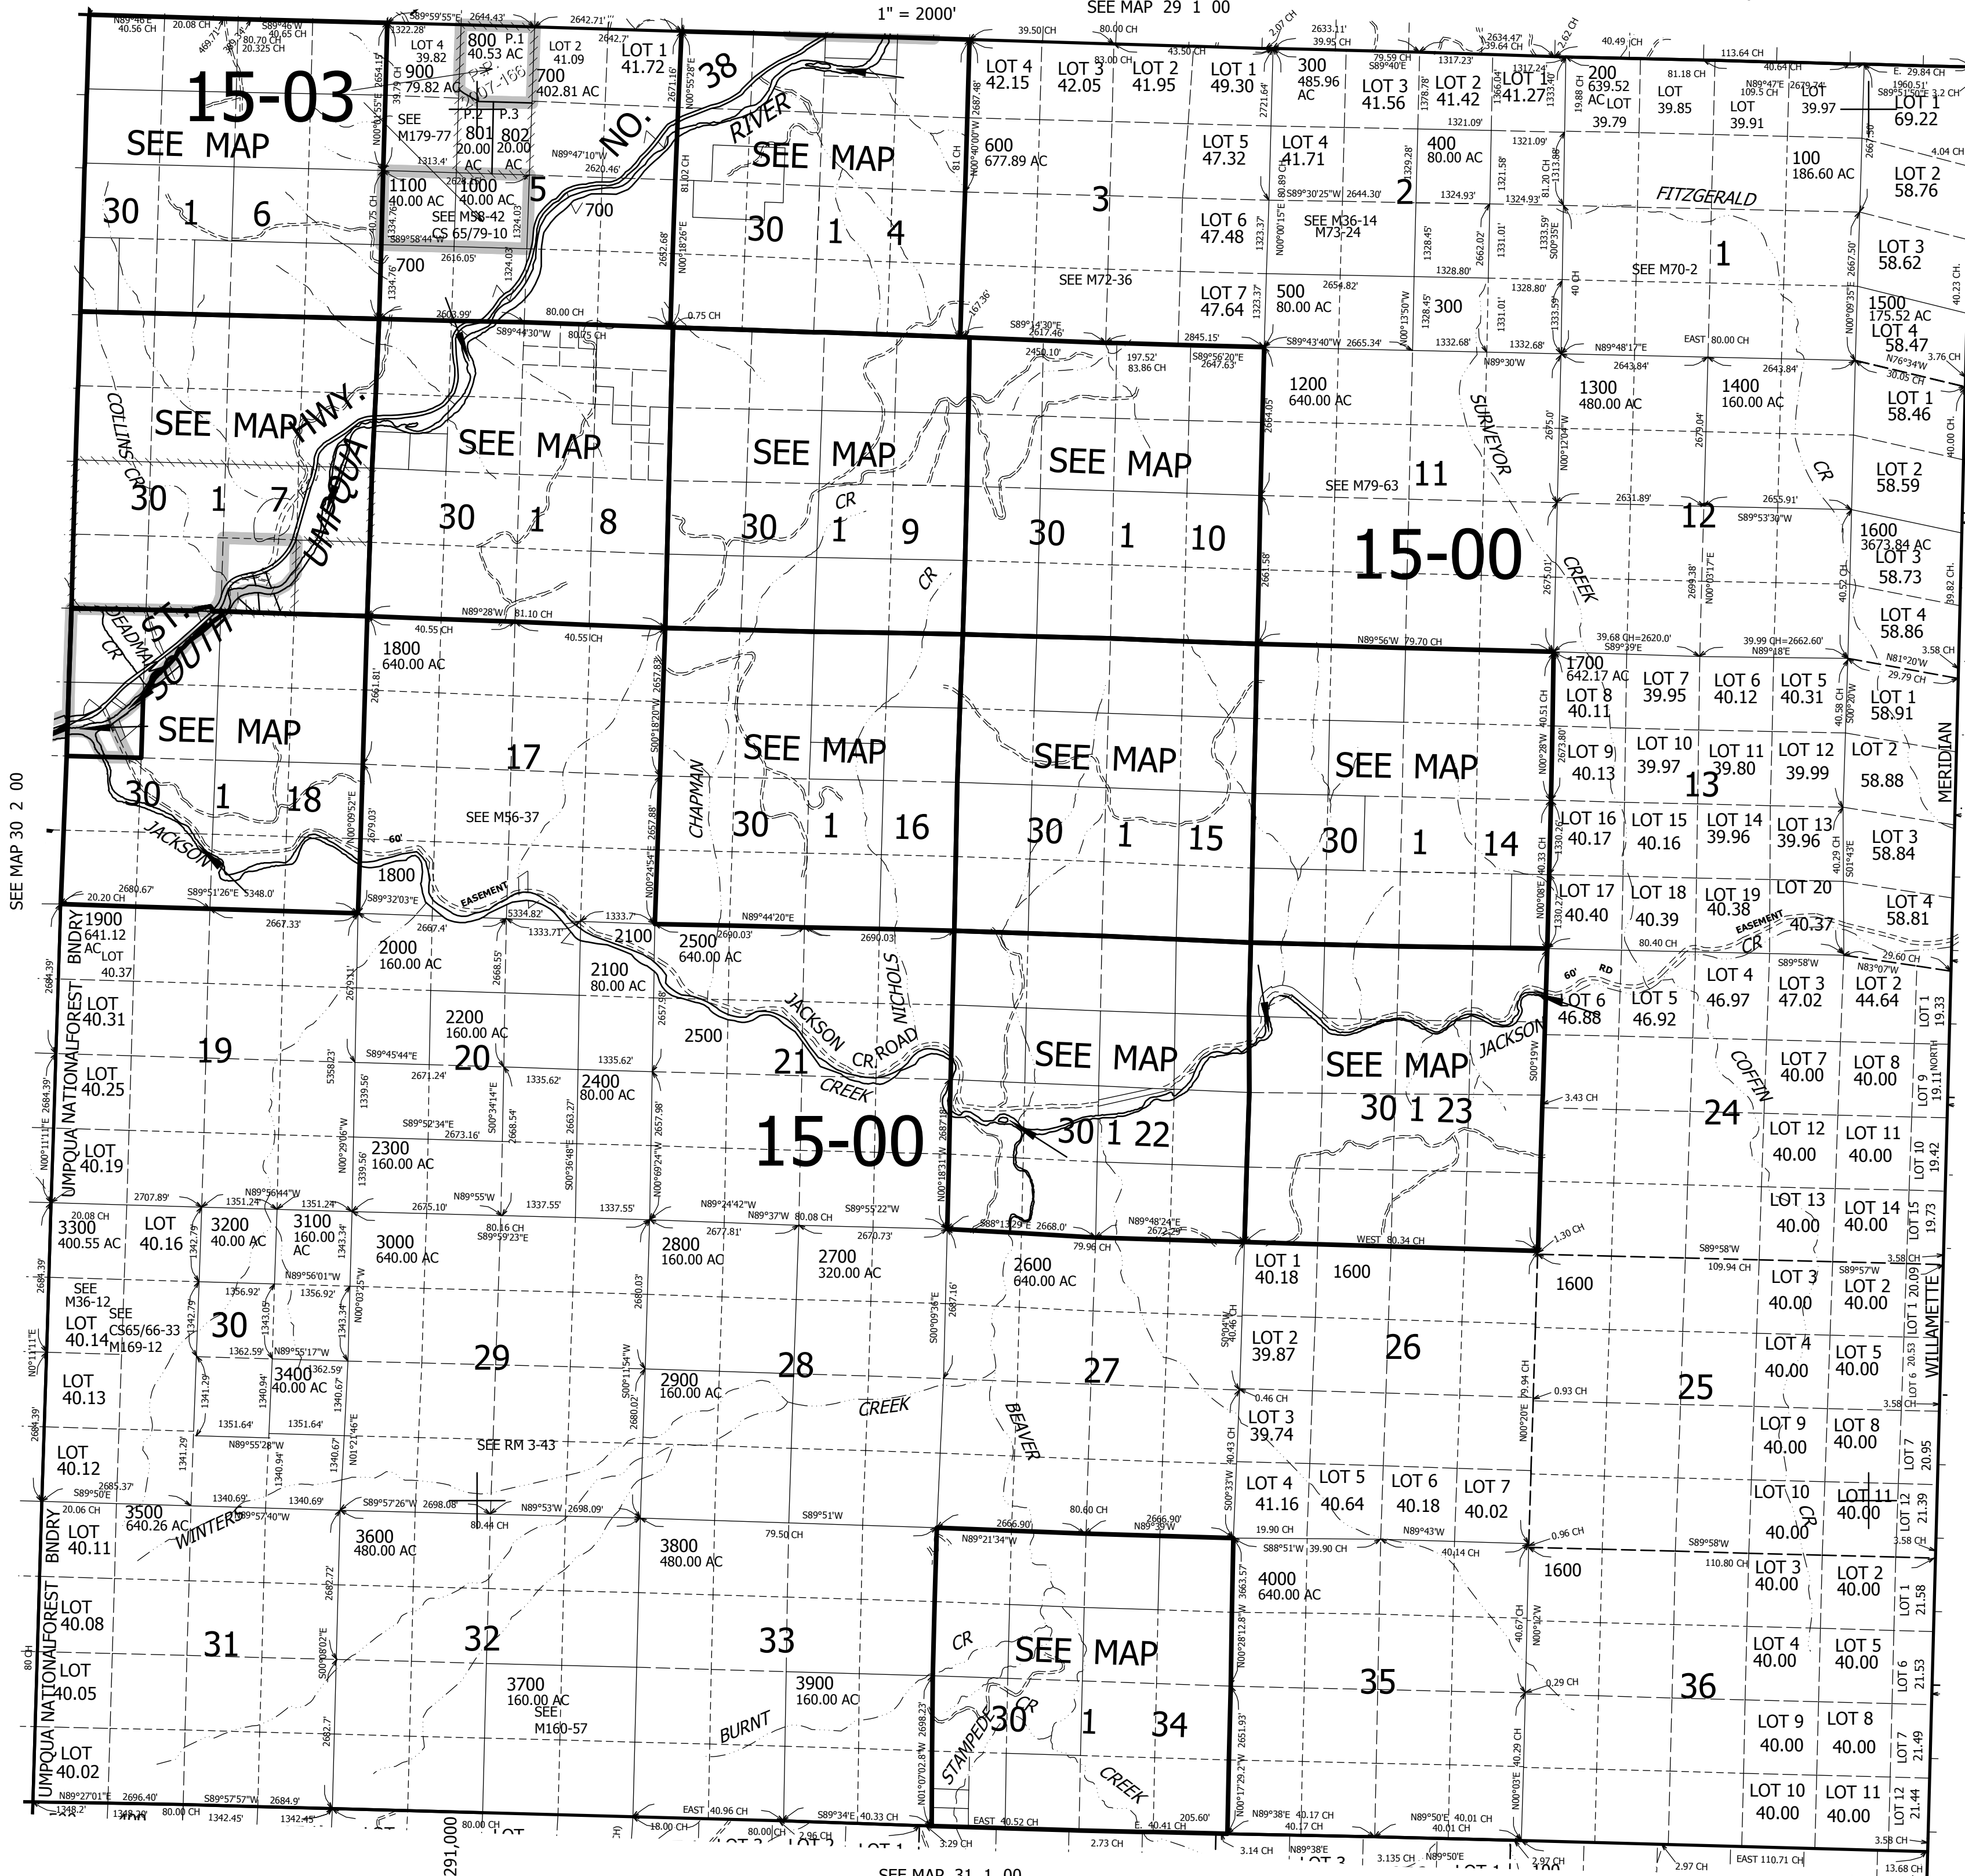

CANCELLED  
2400M1 2800M1  
2900M1 3600M1

PARTITION PLAT  
NO. 2007-166  
STARTING @ NW  
CORNERS OF PAR-  
CELS & PROCEEDING  
CLOCKWISE

PARCEL 1  
S88°20'30"E 1323.34'  
S2°02'56"W 1368.01'  
N88°10'07"W 673.20'  
N88°10'07"W 259.86'  
N62°14'20"W 127.47'  
N60°54'16"W 171.72'  
N53°46'04"W 92.72'  
N38°20'51"W 64.56'  
N1°50'58"E 1127.90'

PARCEL 2  
S38°20'51"E 64.56'  
S53°46'04"E 92.72'  
S60°54'16"E 171.72'  
S62°14'20"E 127.47'  
S88°10'07"E 259.86'  
S2°02'56"W 1294.12'  
N88°10'07"W 640.87'  
N1°50'58"E 1530.22'

PARCEL 3  
S88°10'07"E 673.20'  
S2°02'56"W 1294.12'  
N88°10'07"W 673.20'  
N2°02'56"E 1294.12'

SEE MAP 30 1E 00

470,000

## 30 1 00 & INDEX

SEE MAP 31 1 00

SEE MAP 30 2 00

4,291,000