

THIS MAP WAS PREPARED FOR ASSESSMENT PURPOSE ONLY.


# T.30S. R.2E. W.M. DOUGLAS COUNTY

REVISED ON 11-5-10

30 2E 00

1" = 2000'

SEE MAP 29 2E 00

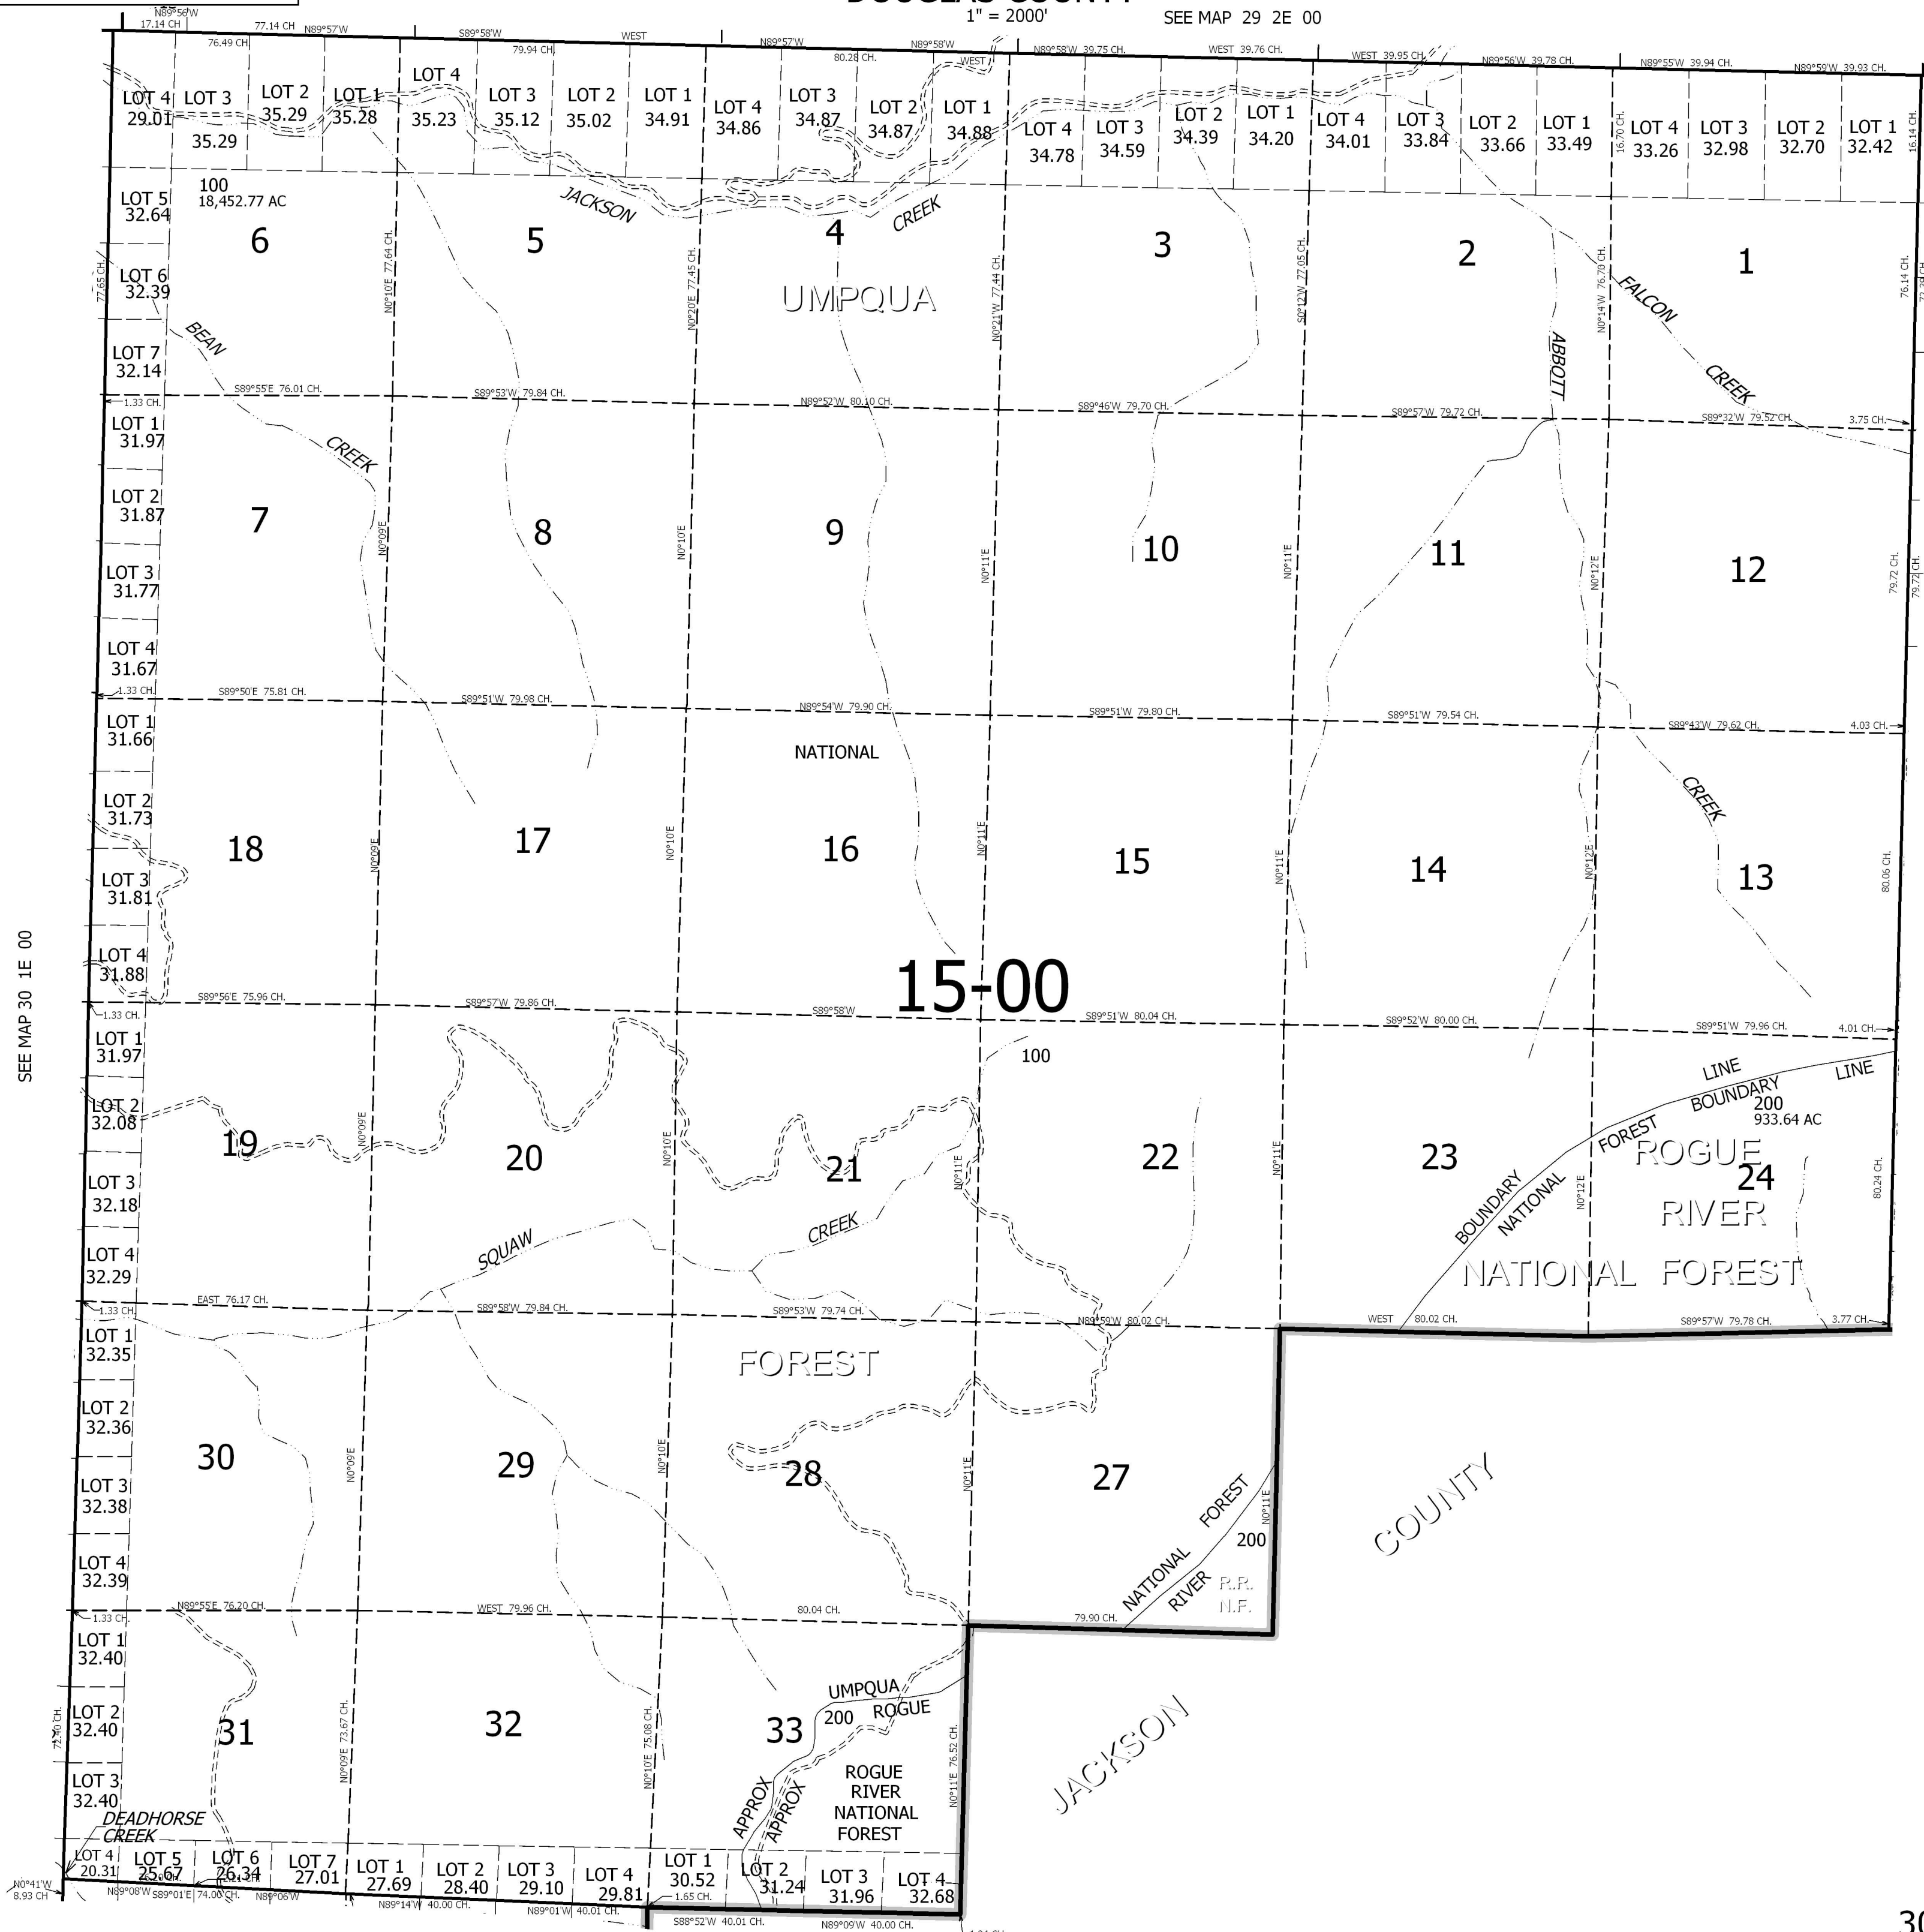

CANCELLED NO'S

SEE MAP 30 1E 00

SEE MAP 30 3E 00

SEE MAP 31 2E 00

30 2E 00