
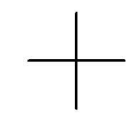
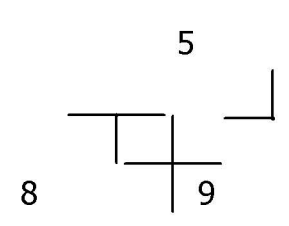


THIS MAP WAS PREPARED FOR ASSESSMENT PURPOSE ONLY.

SEC.4 T30S. R.3W. W.M.
DOUGLAS COUNTY
1" = 400'

REVISED ON
8-8-05

30 3 4

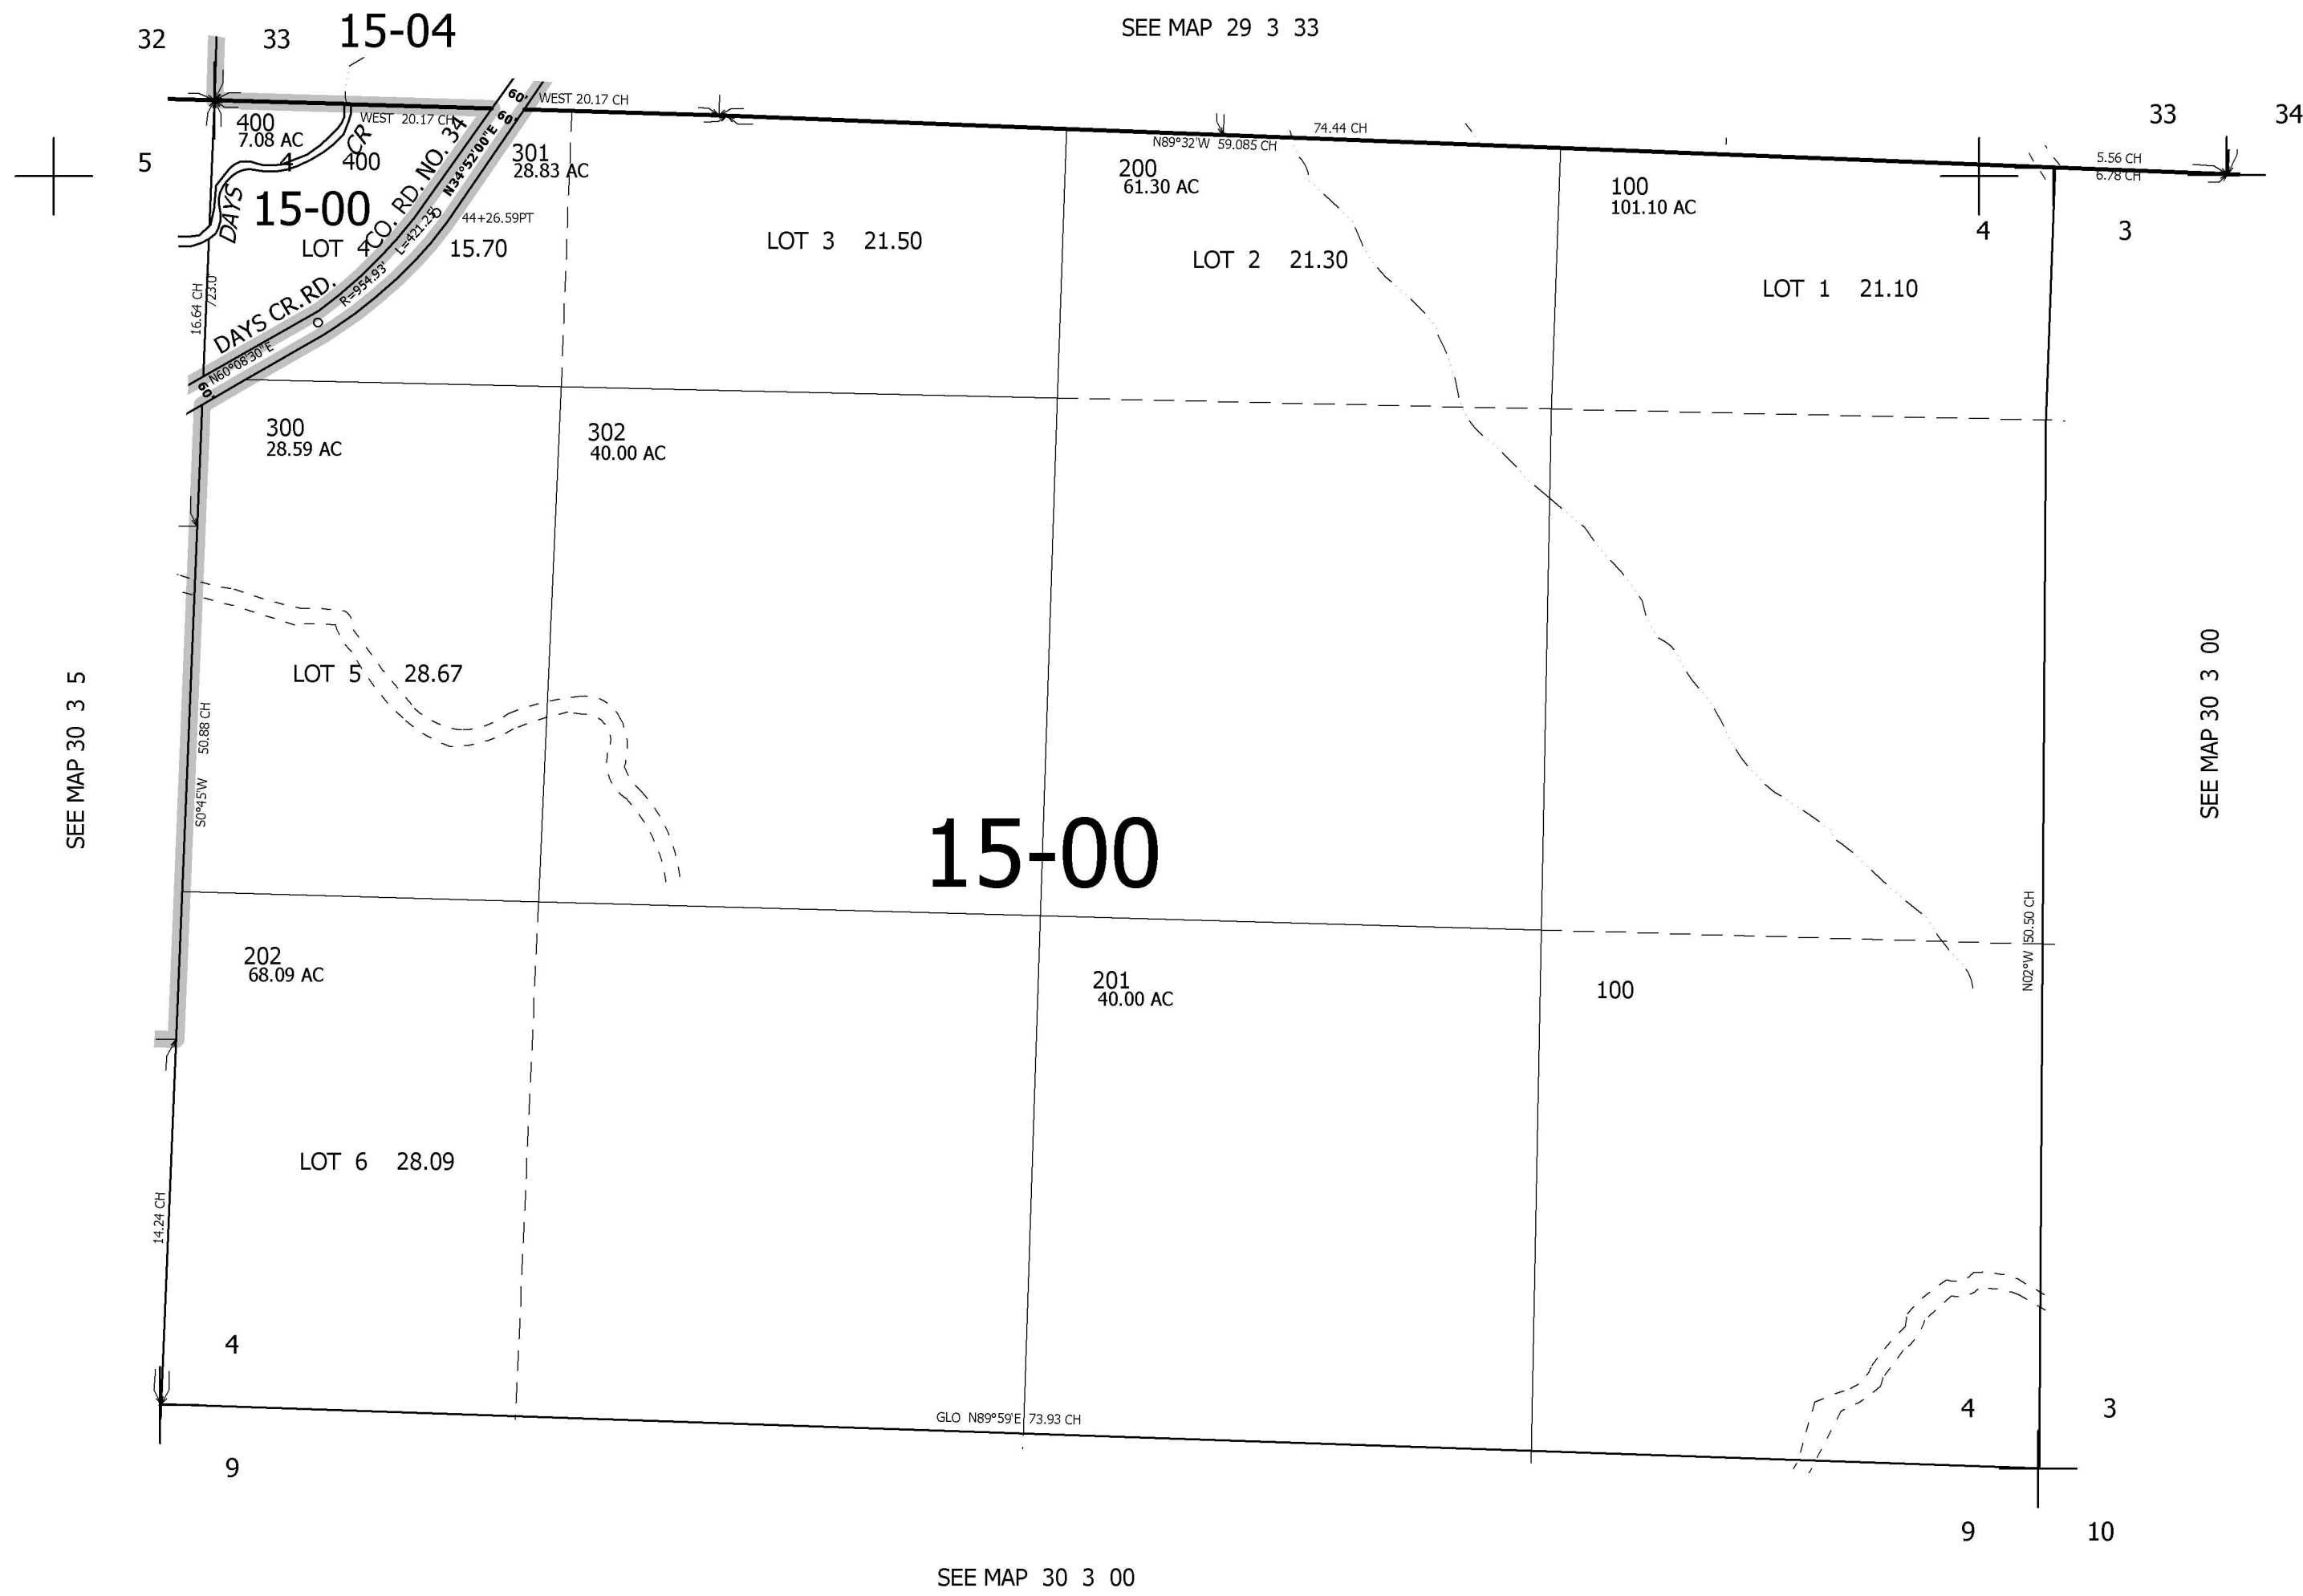

491,000

4,236,000

30 3 4