


THIS MAP WAS PREPARED FOR ASSESSMENT PURPOSE ONLY.

SEC.3 T30S. R.4W. W.M. DOUGLAS COUNTY

REVISED ON 1-16-13

30 4 3


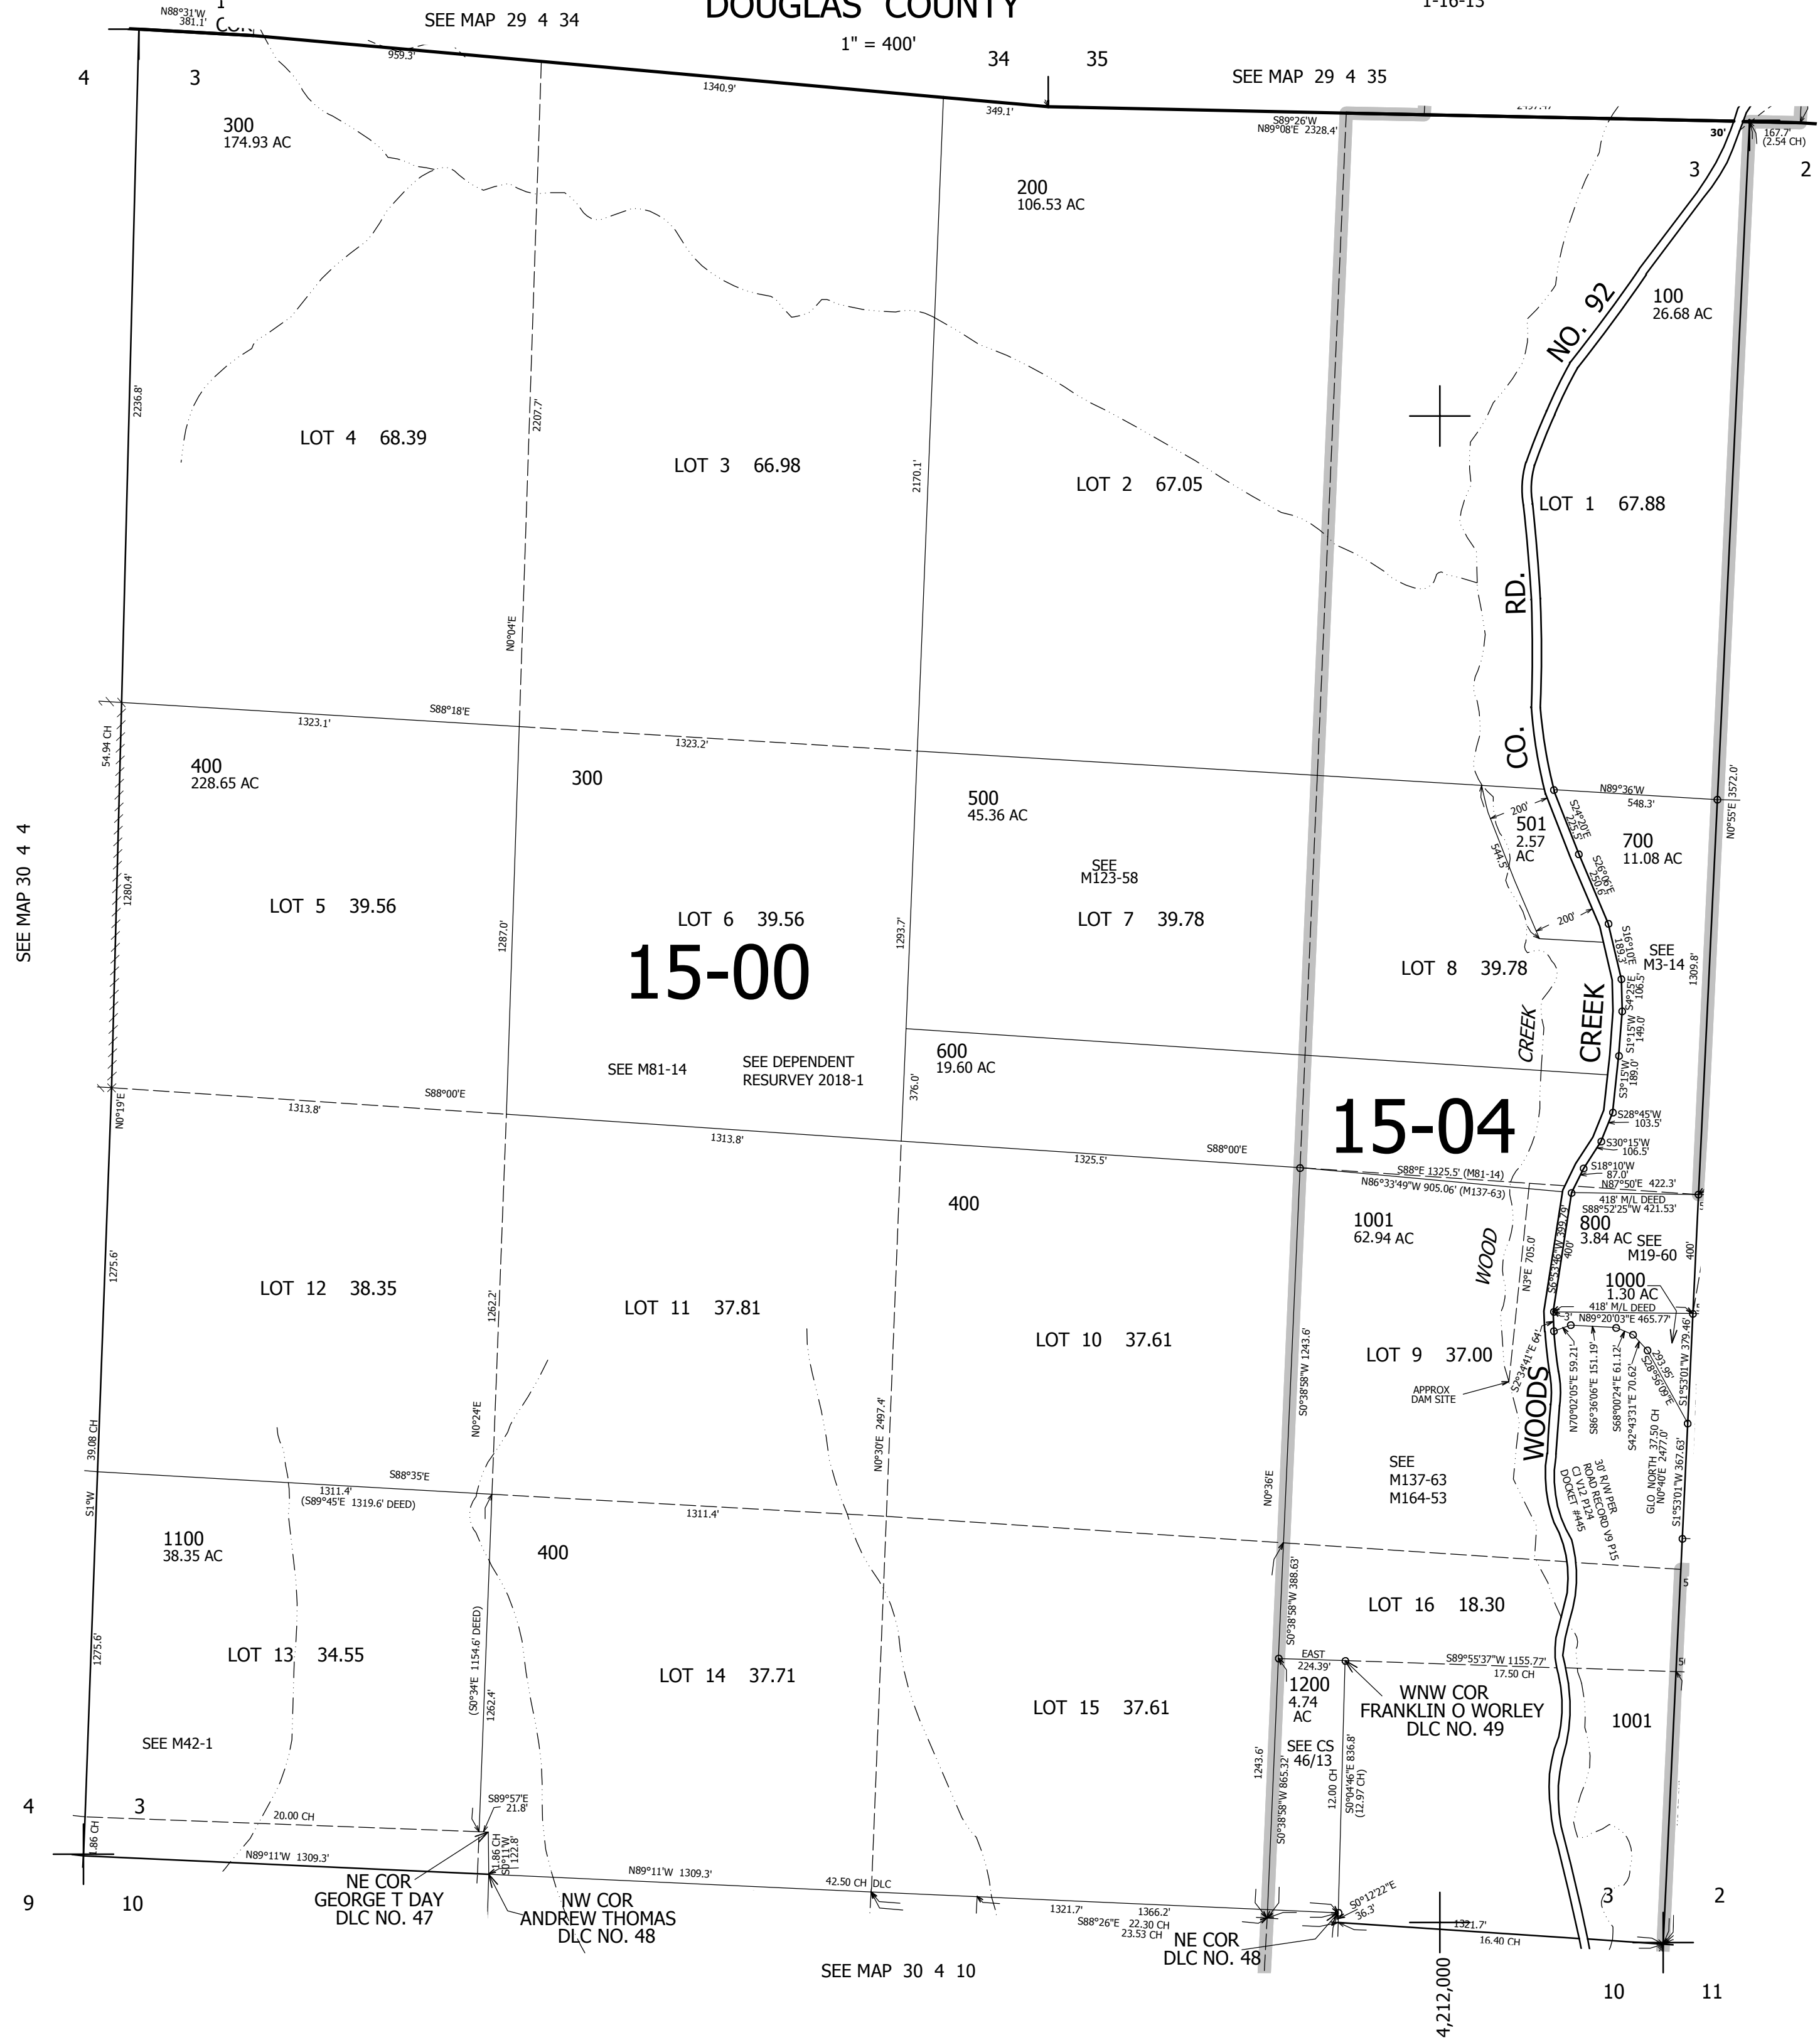


CANCELLED NO'S 900 1300 1400

SEE MAP 30 4 2

491,000

30 4 3

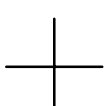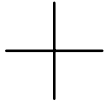

SEE MAP 30 4 4

SEE MAP 30 4 10

4,212,000

NE COR GEORGE T DAY DLC NO. 47
NW COR ANDREW THOMAS DLC NO. 48

NE COR DLC NO. 48

WNN COR FRANKLIN O WORLEY DLC NO. 49

15-04

15-00

SEE MAP 29 4 34

SEE MAP 29 4 35

1" = 400'

