


THIS MAP WAS PREPARED FOR ASSESSMENT PURPOSE ONLY.

SEC.4 T30S. R.4W. W.M. DOUGLAS COUNTY

REVISED ON 12-17-01

30 4 4

1" = 400'

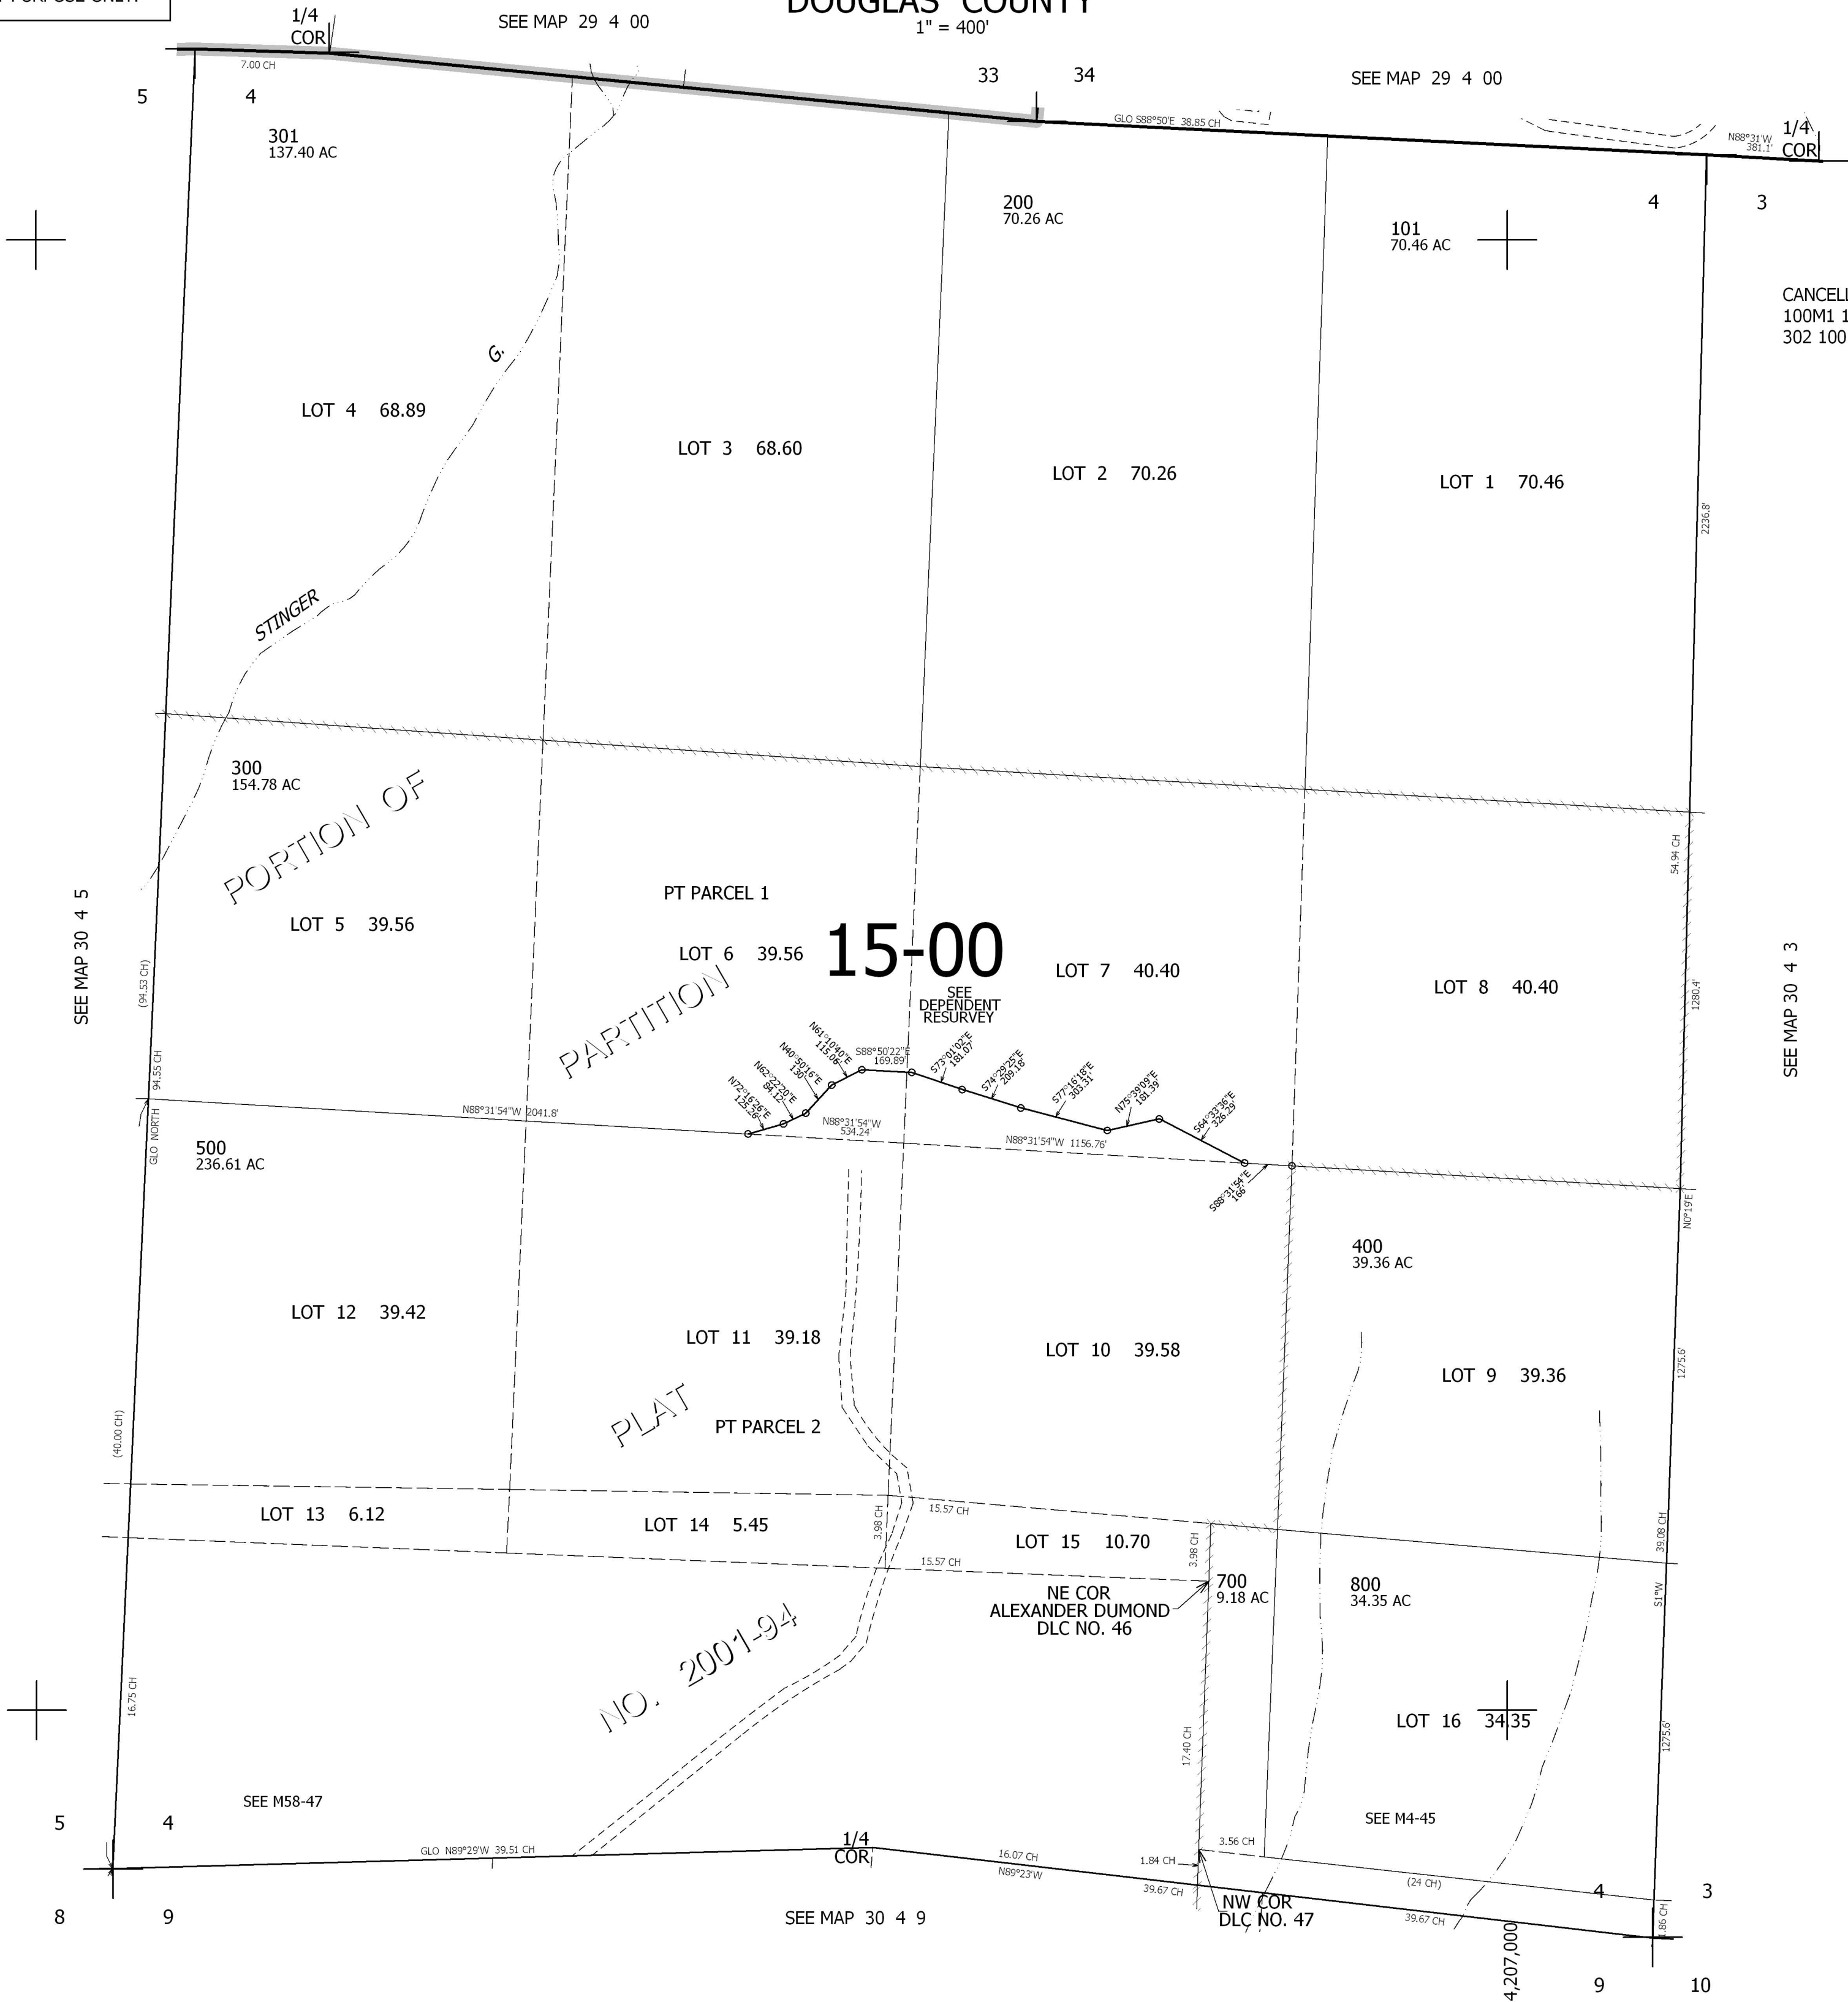

CANCELLED NO'S
100M1 101M1 102
302 100 600

492,000

30 4 4