


THIS MAP WAS PREPARED FOR ASSESSMENT PURPOSE ONLY.

Upper Left:
123°8'23"W 42°56'33"N
4214566E 476092N ft

SEC.25 T.30S. R.04W. W.M.
DOUGLAS COUNTY
1" = 400'

CANCELLED NOS:
1000M1 1100M1 1200M1
500 600

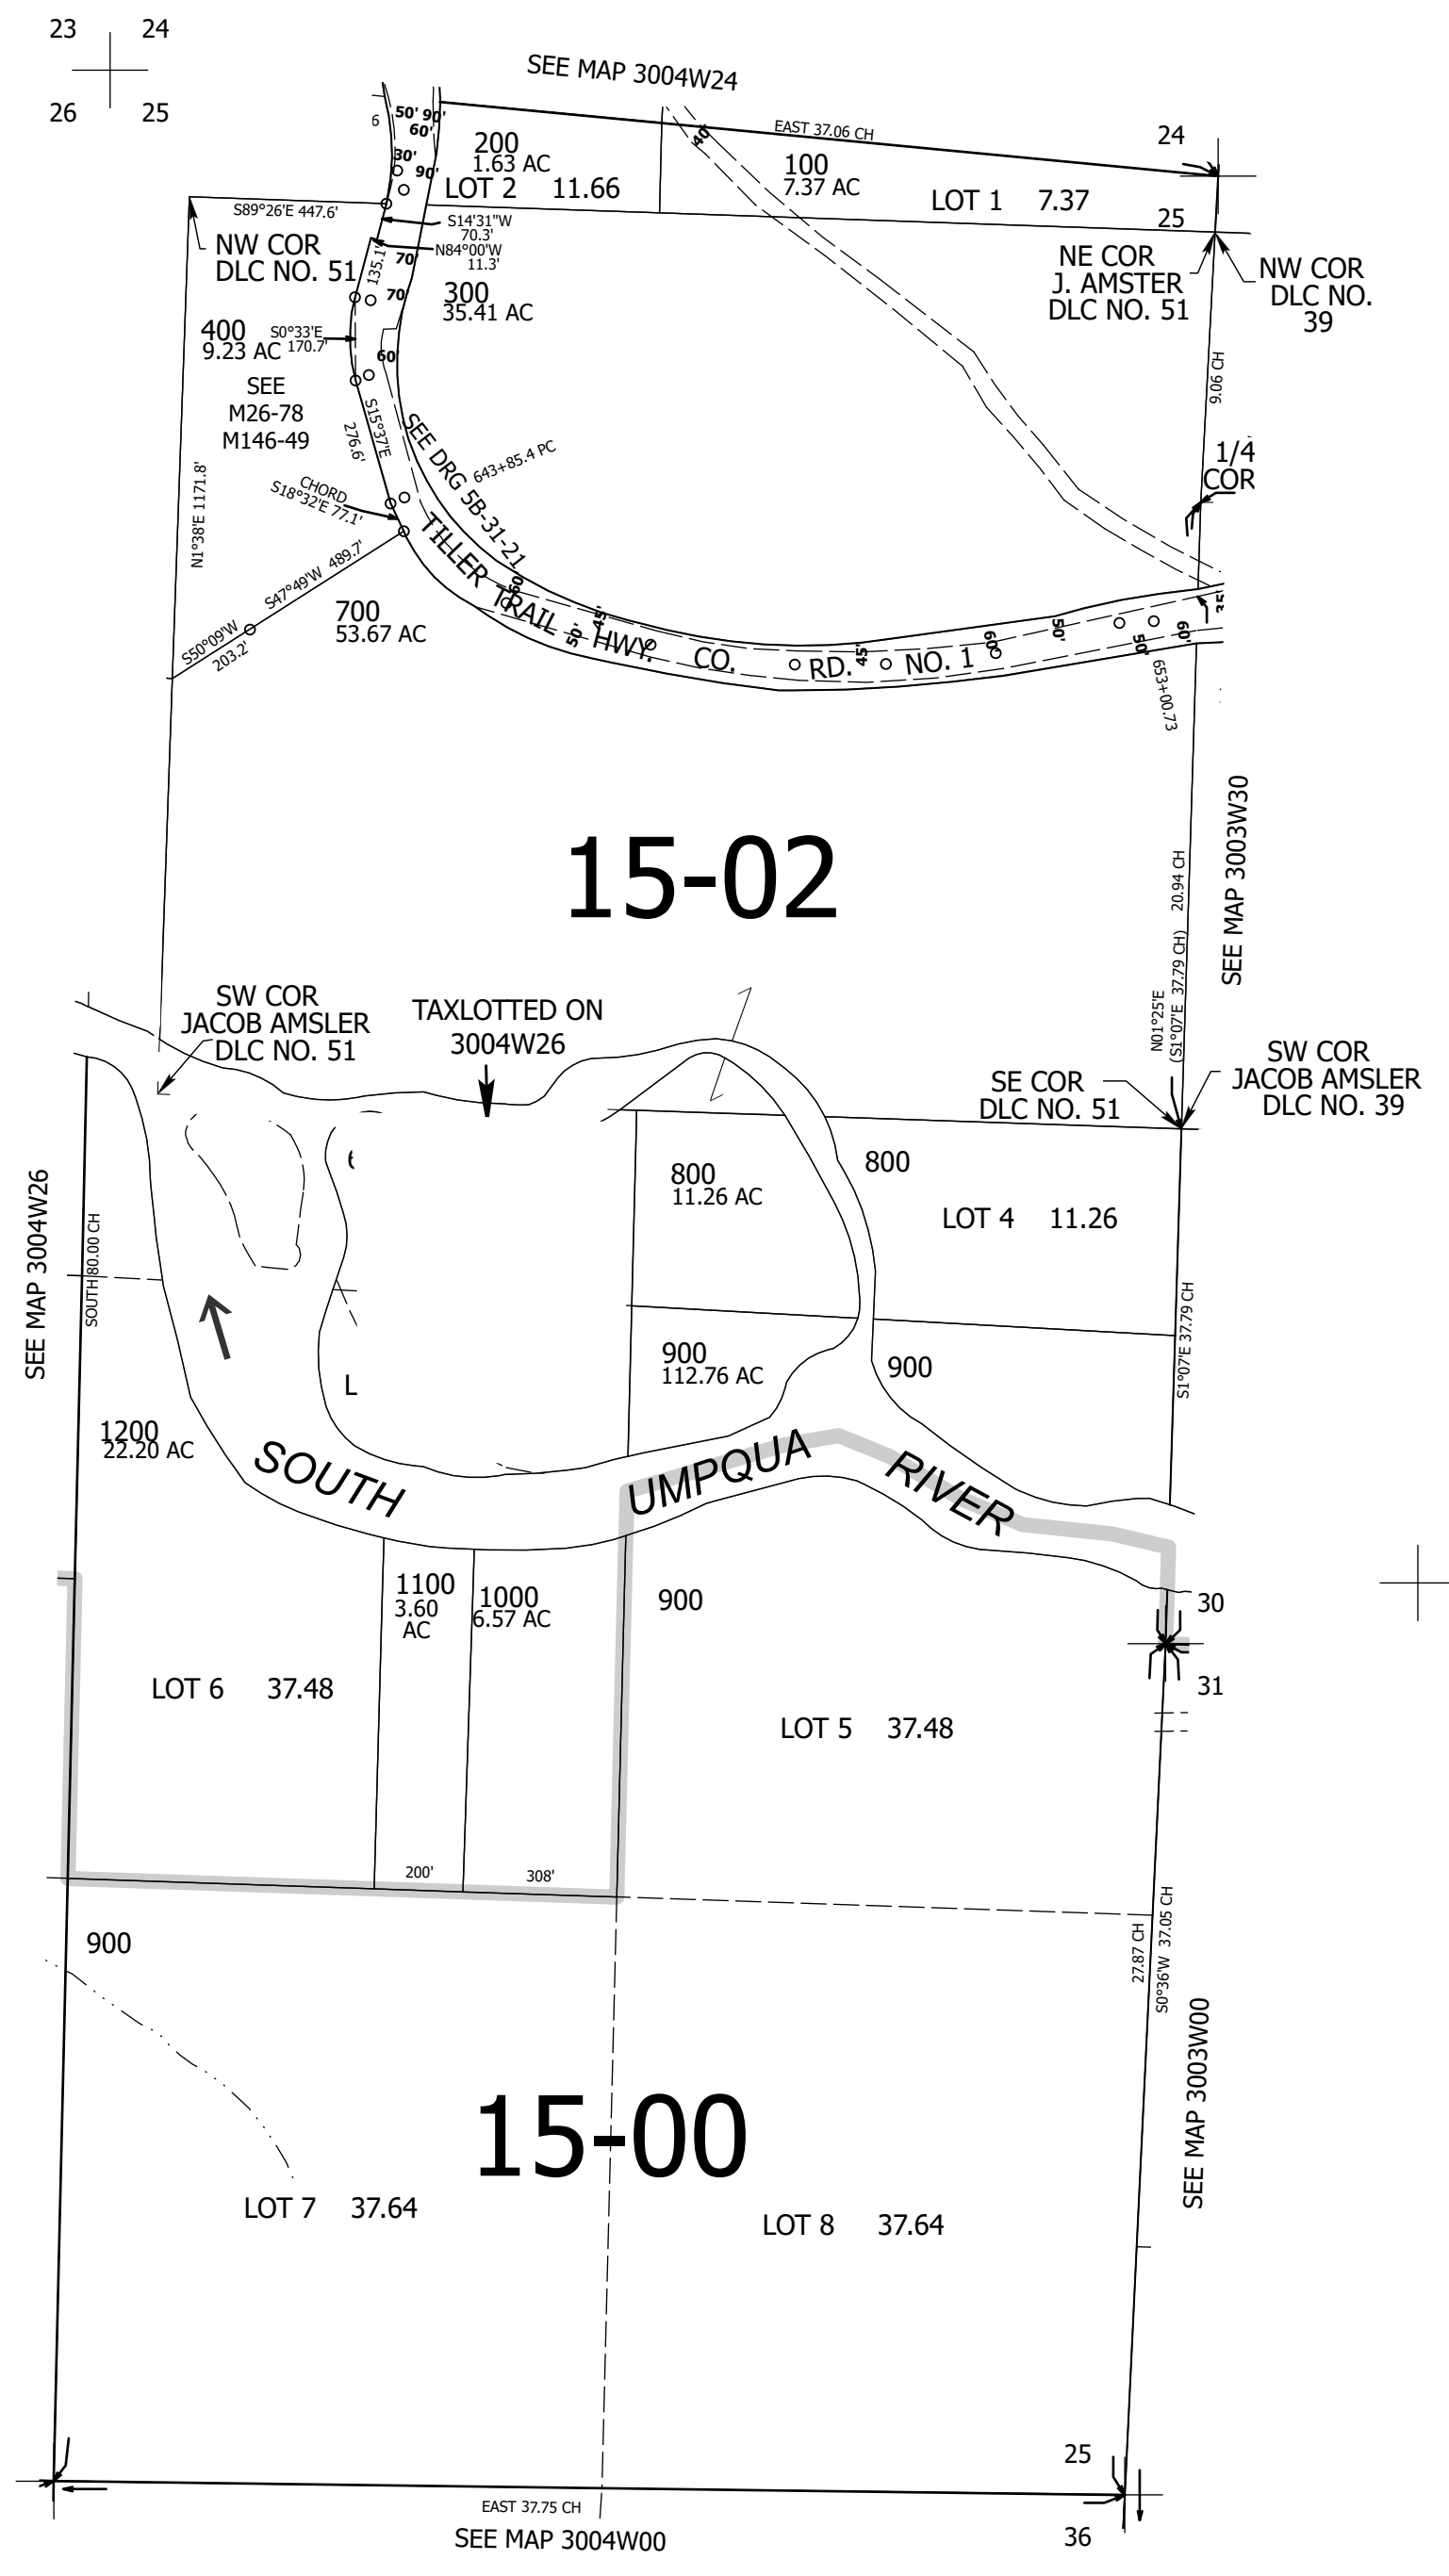

15-02

15-00

SOUTH UMPQUA RIVER

SEE MAP 3004W00

SEE MAP 3003W00

SEE MAP 3004W26

SEE MAP 3003W30

SEE MAP 3004W24