
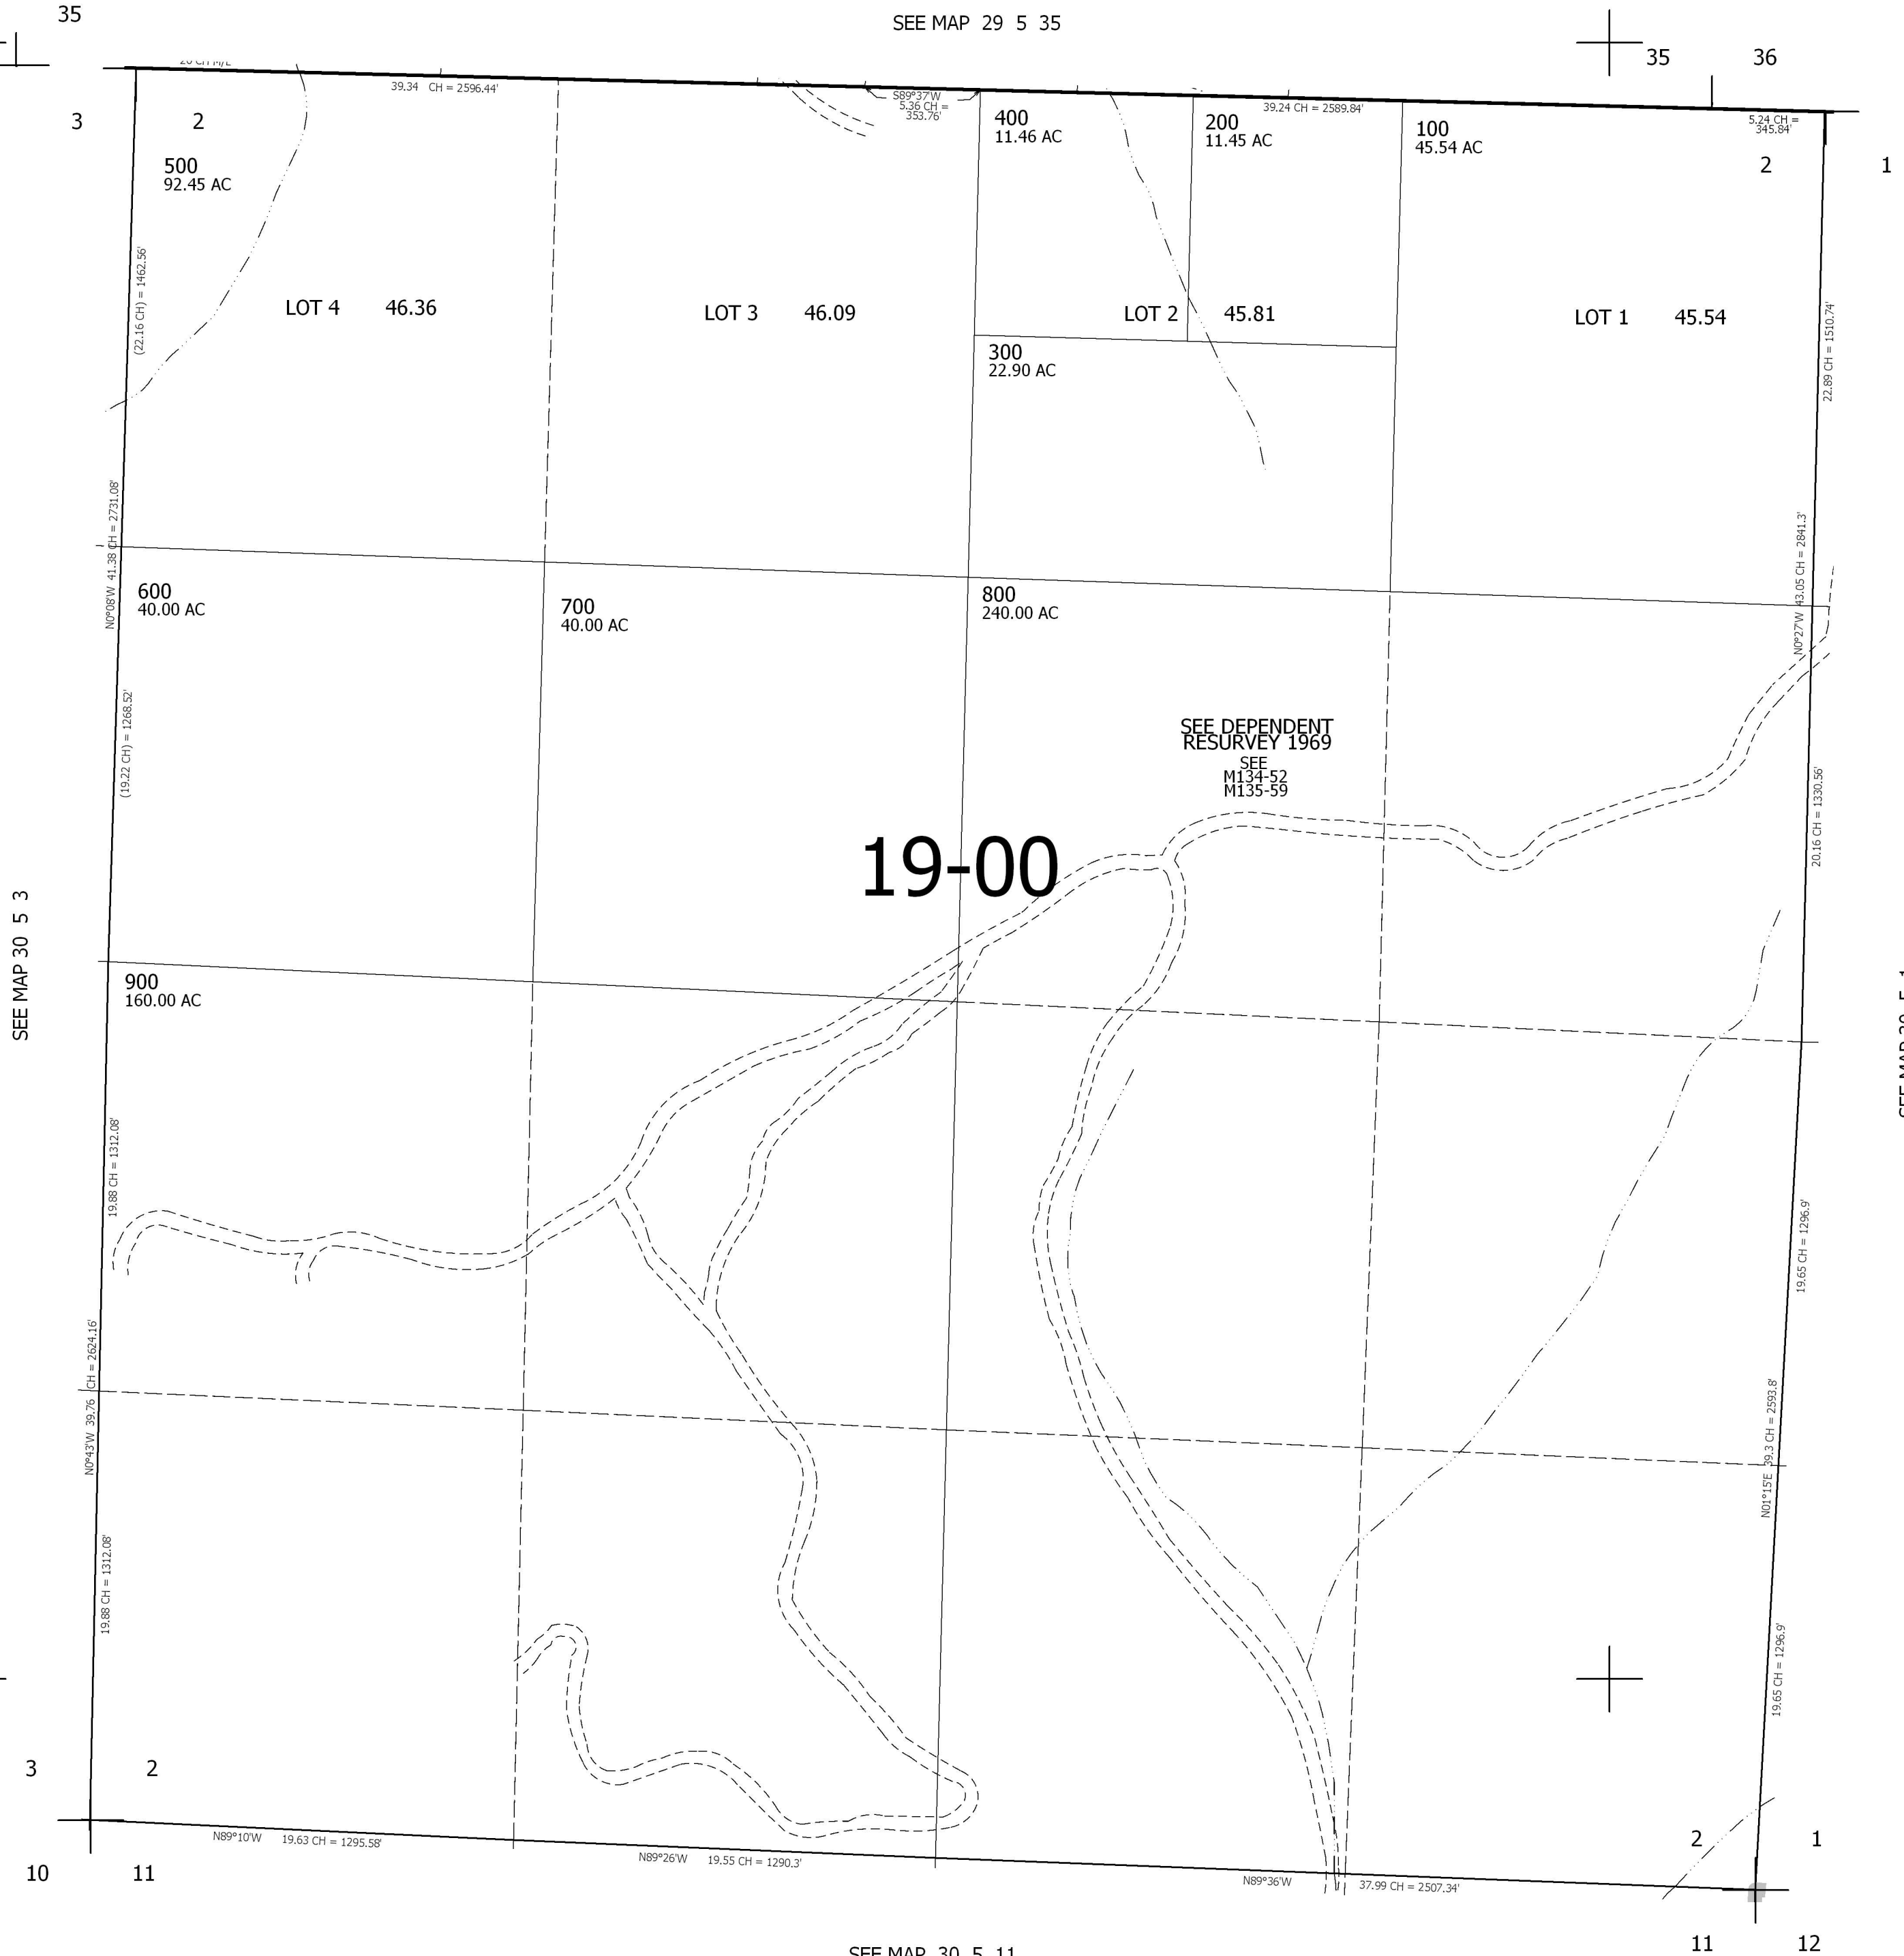
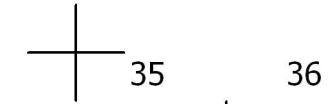


THIS MAP WAS PREPARED FOR ASSESSMENT PURPOSE ONLY.

SEC.2 T30S. R.5W. W.M.
DOUGLAS COUNTY
1" = 400'

REVISED ON
3-3-00

30 5 2

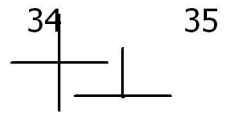

CANCELLED NO'S
600M1 700M1

30 5 2