


THIS MAP WAS PREPARED FOR ASSESSMENT PURPOSE ONLY.

SEC.25 T30S. R.5W. W.M. DOUGLAS COUNTY

REVISED ON 8-27-14

30 5 25

1" = 400'

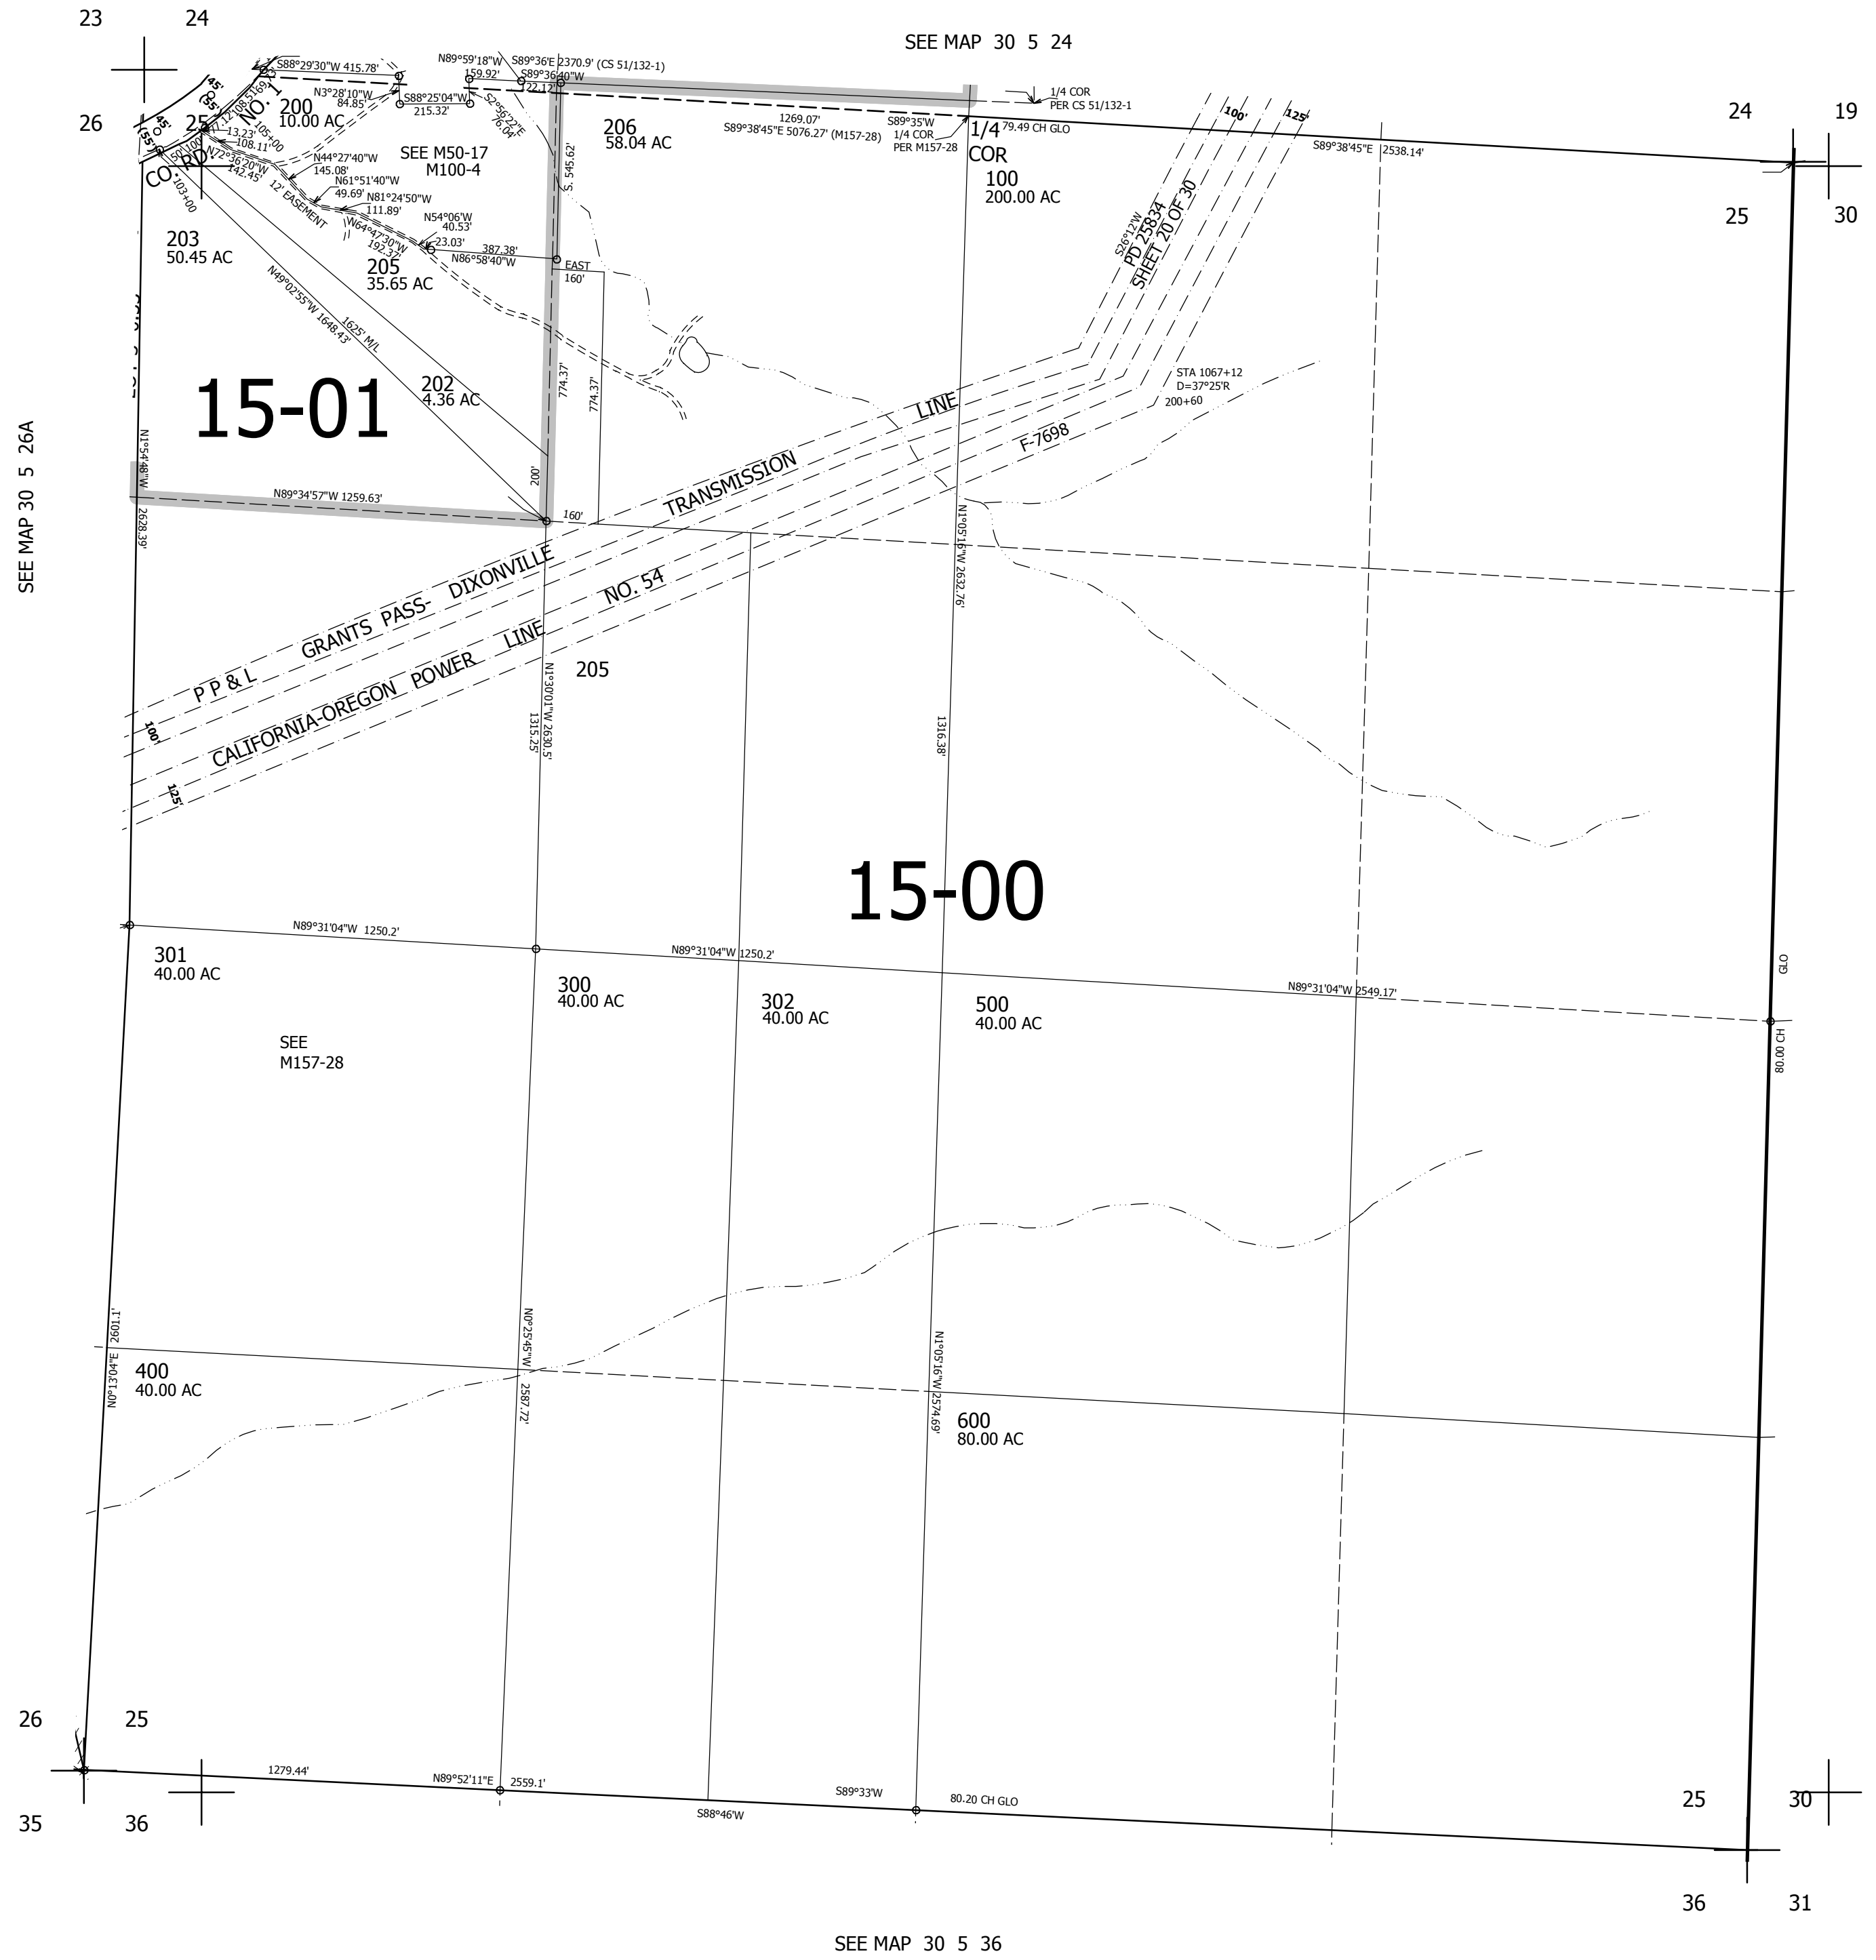

CANCELLED NO'S 201 204

SEE MAP 30 4 30

471,000

SEE MAP 30 5 36

4,191,000

30 5 25