


THIS MAP WAS PREPARED FOR ASSESSMENT PURPOSE ONLY.

SEC.14 T30S. R.6W. W.M.
DOUGLAS COUNTY
1" = 400'

REVISED ON
10-31-12

30 6 14
& INDEX
RIDDLE

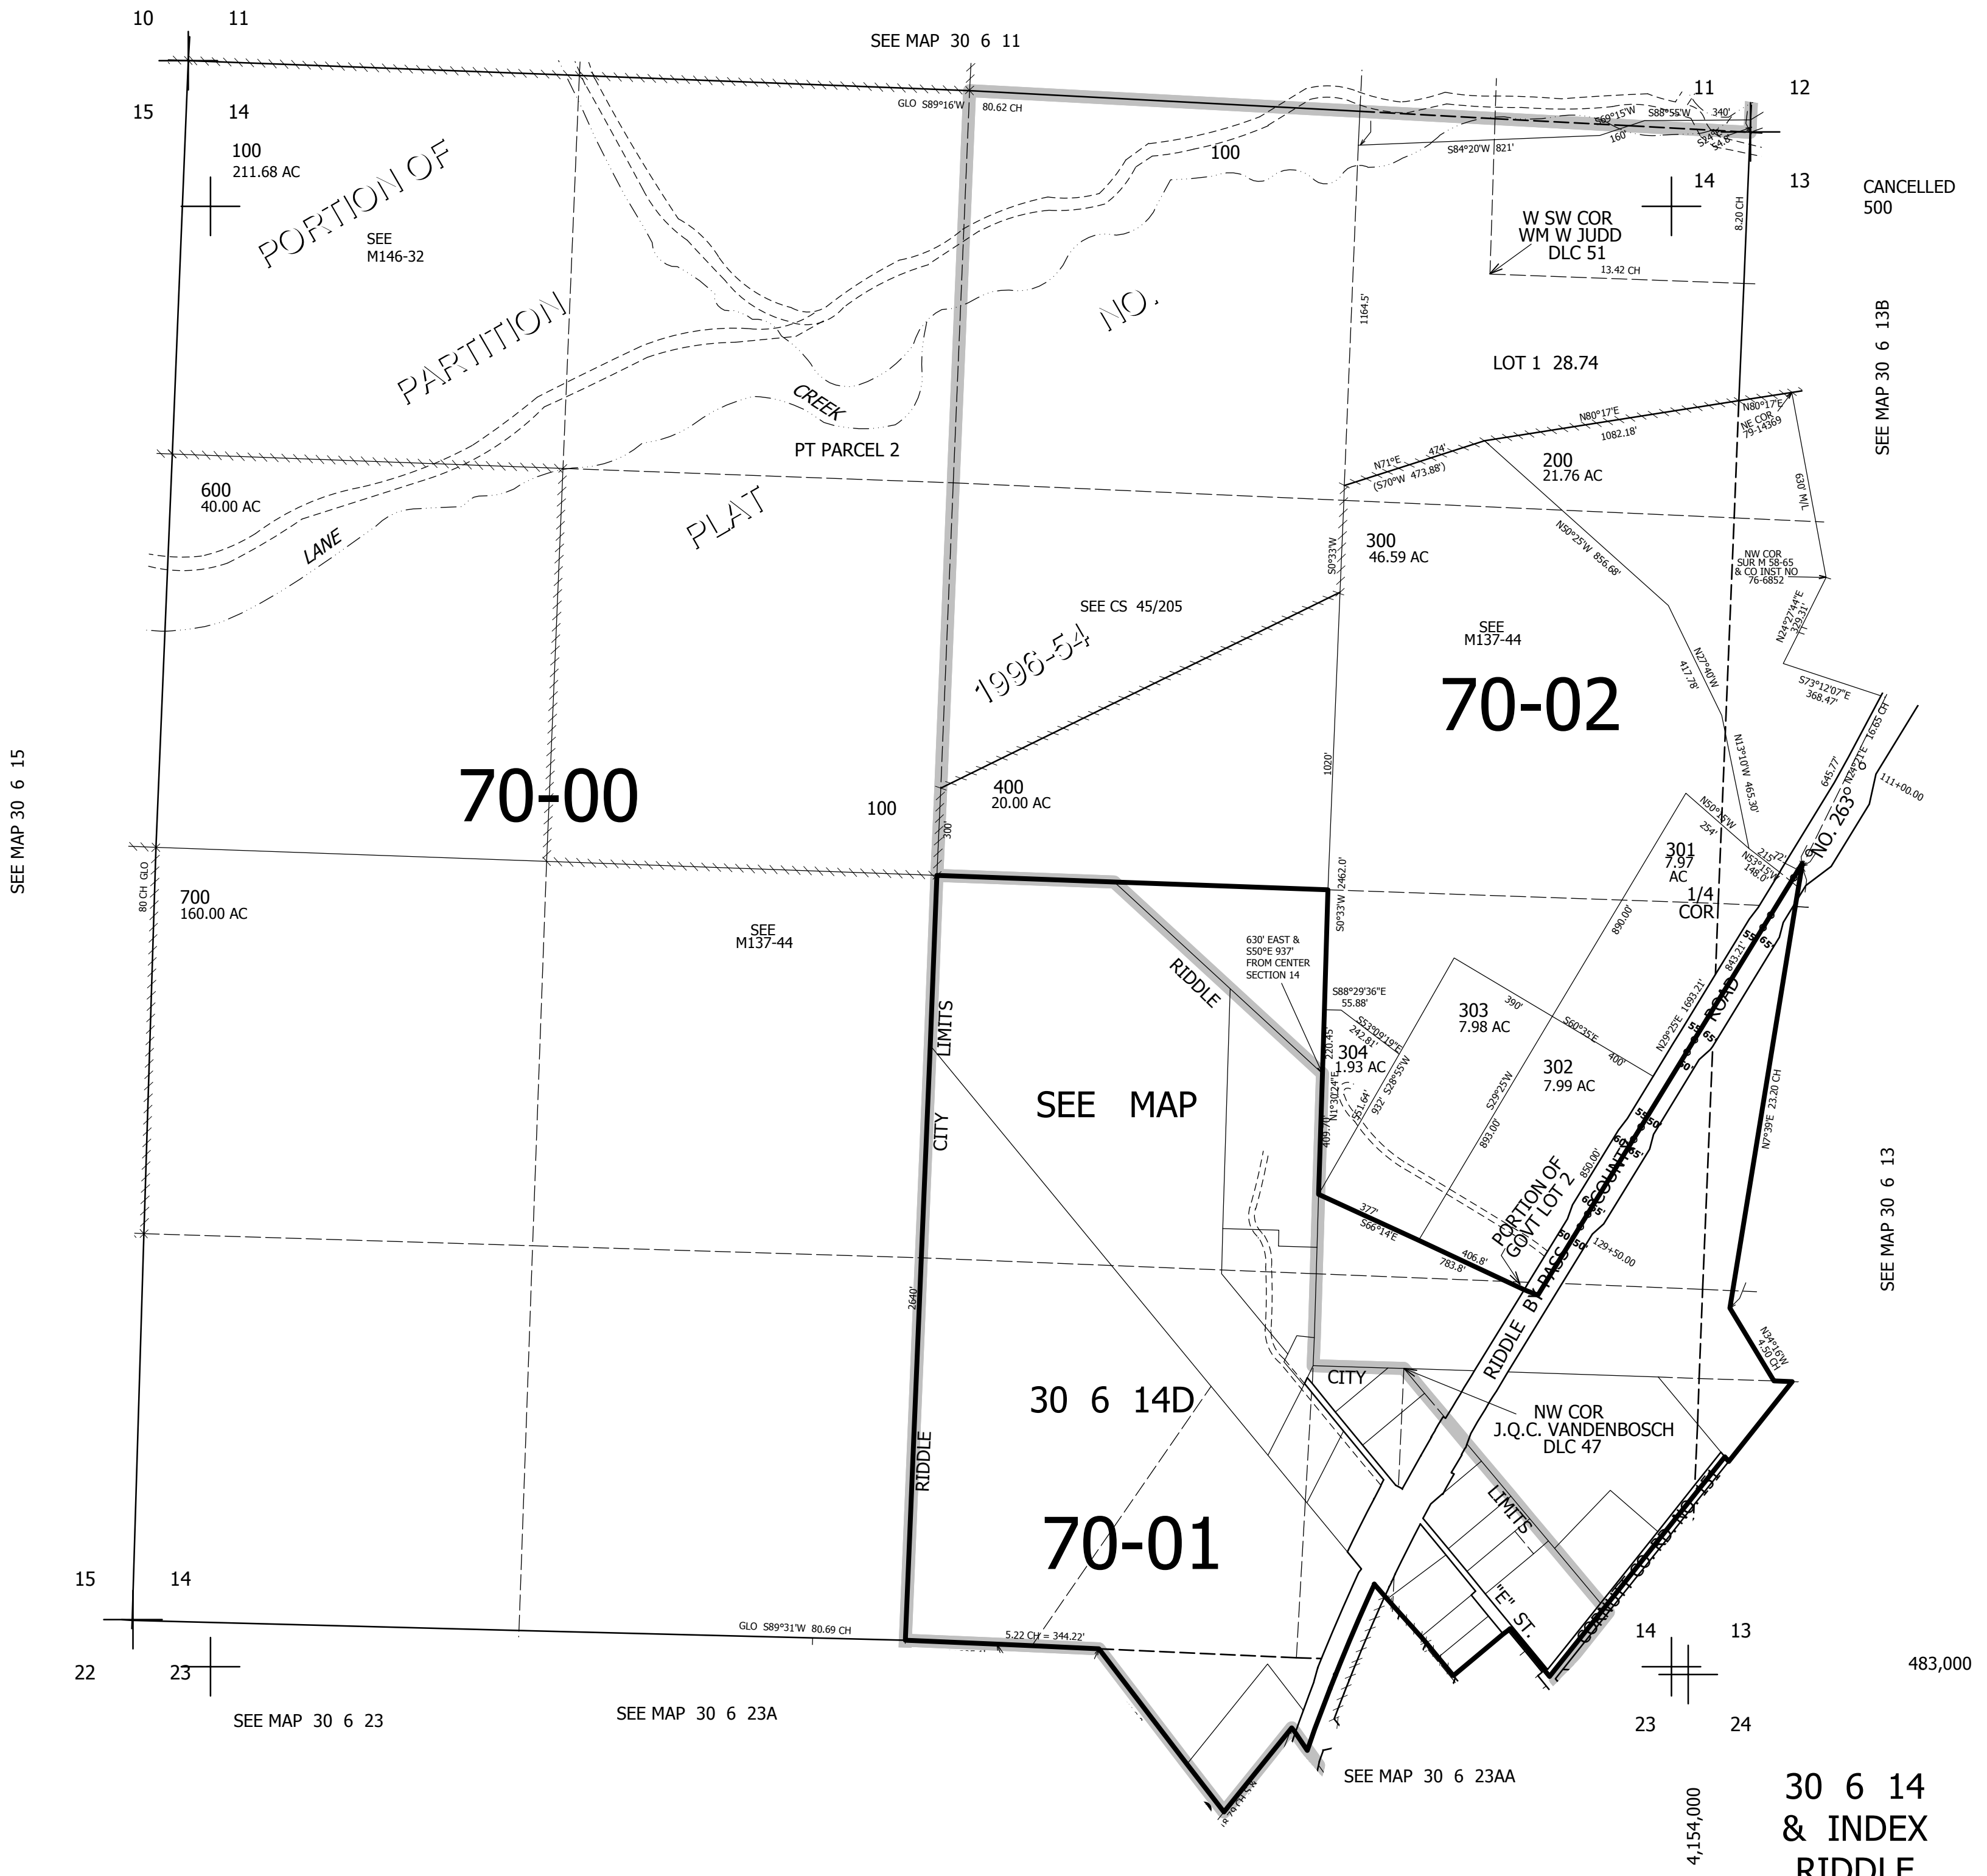

CANCELLED
500

SEE MAP 30 6 13B

SEE MAP 30 6 13

483,000

4,154,000

30 6 14
& INDEX
RIDDLE