




THIS MAP WAS PREPARED FOR ASSESSMENT PURPOSE ONLY.

SEC.15 T30S. R.6W. W.M. DOUGLAS COUNTY

REVISED ON 12-28-00

30 6 15

1" = 400'

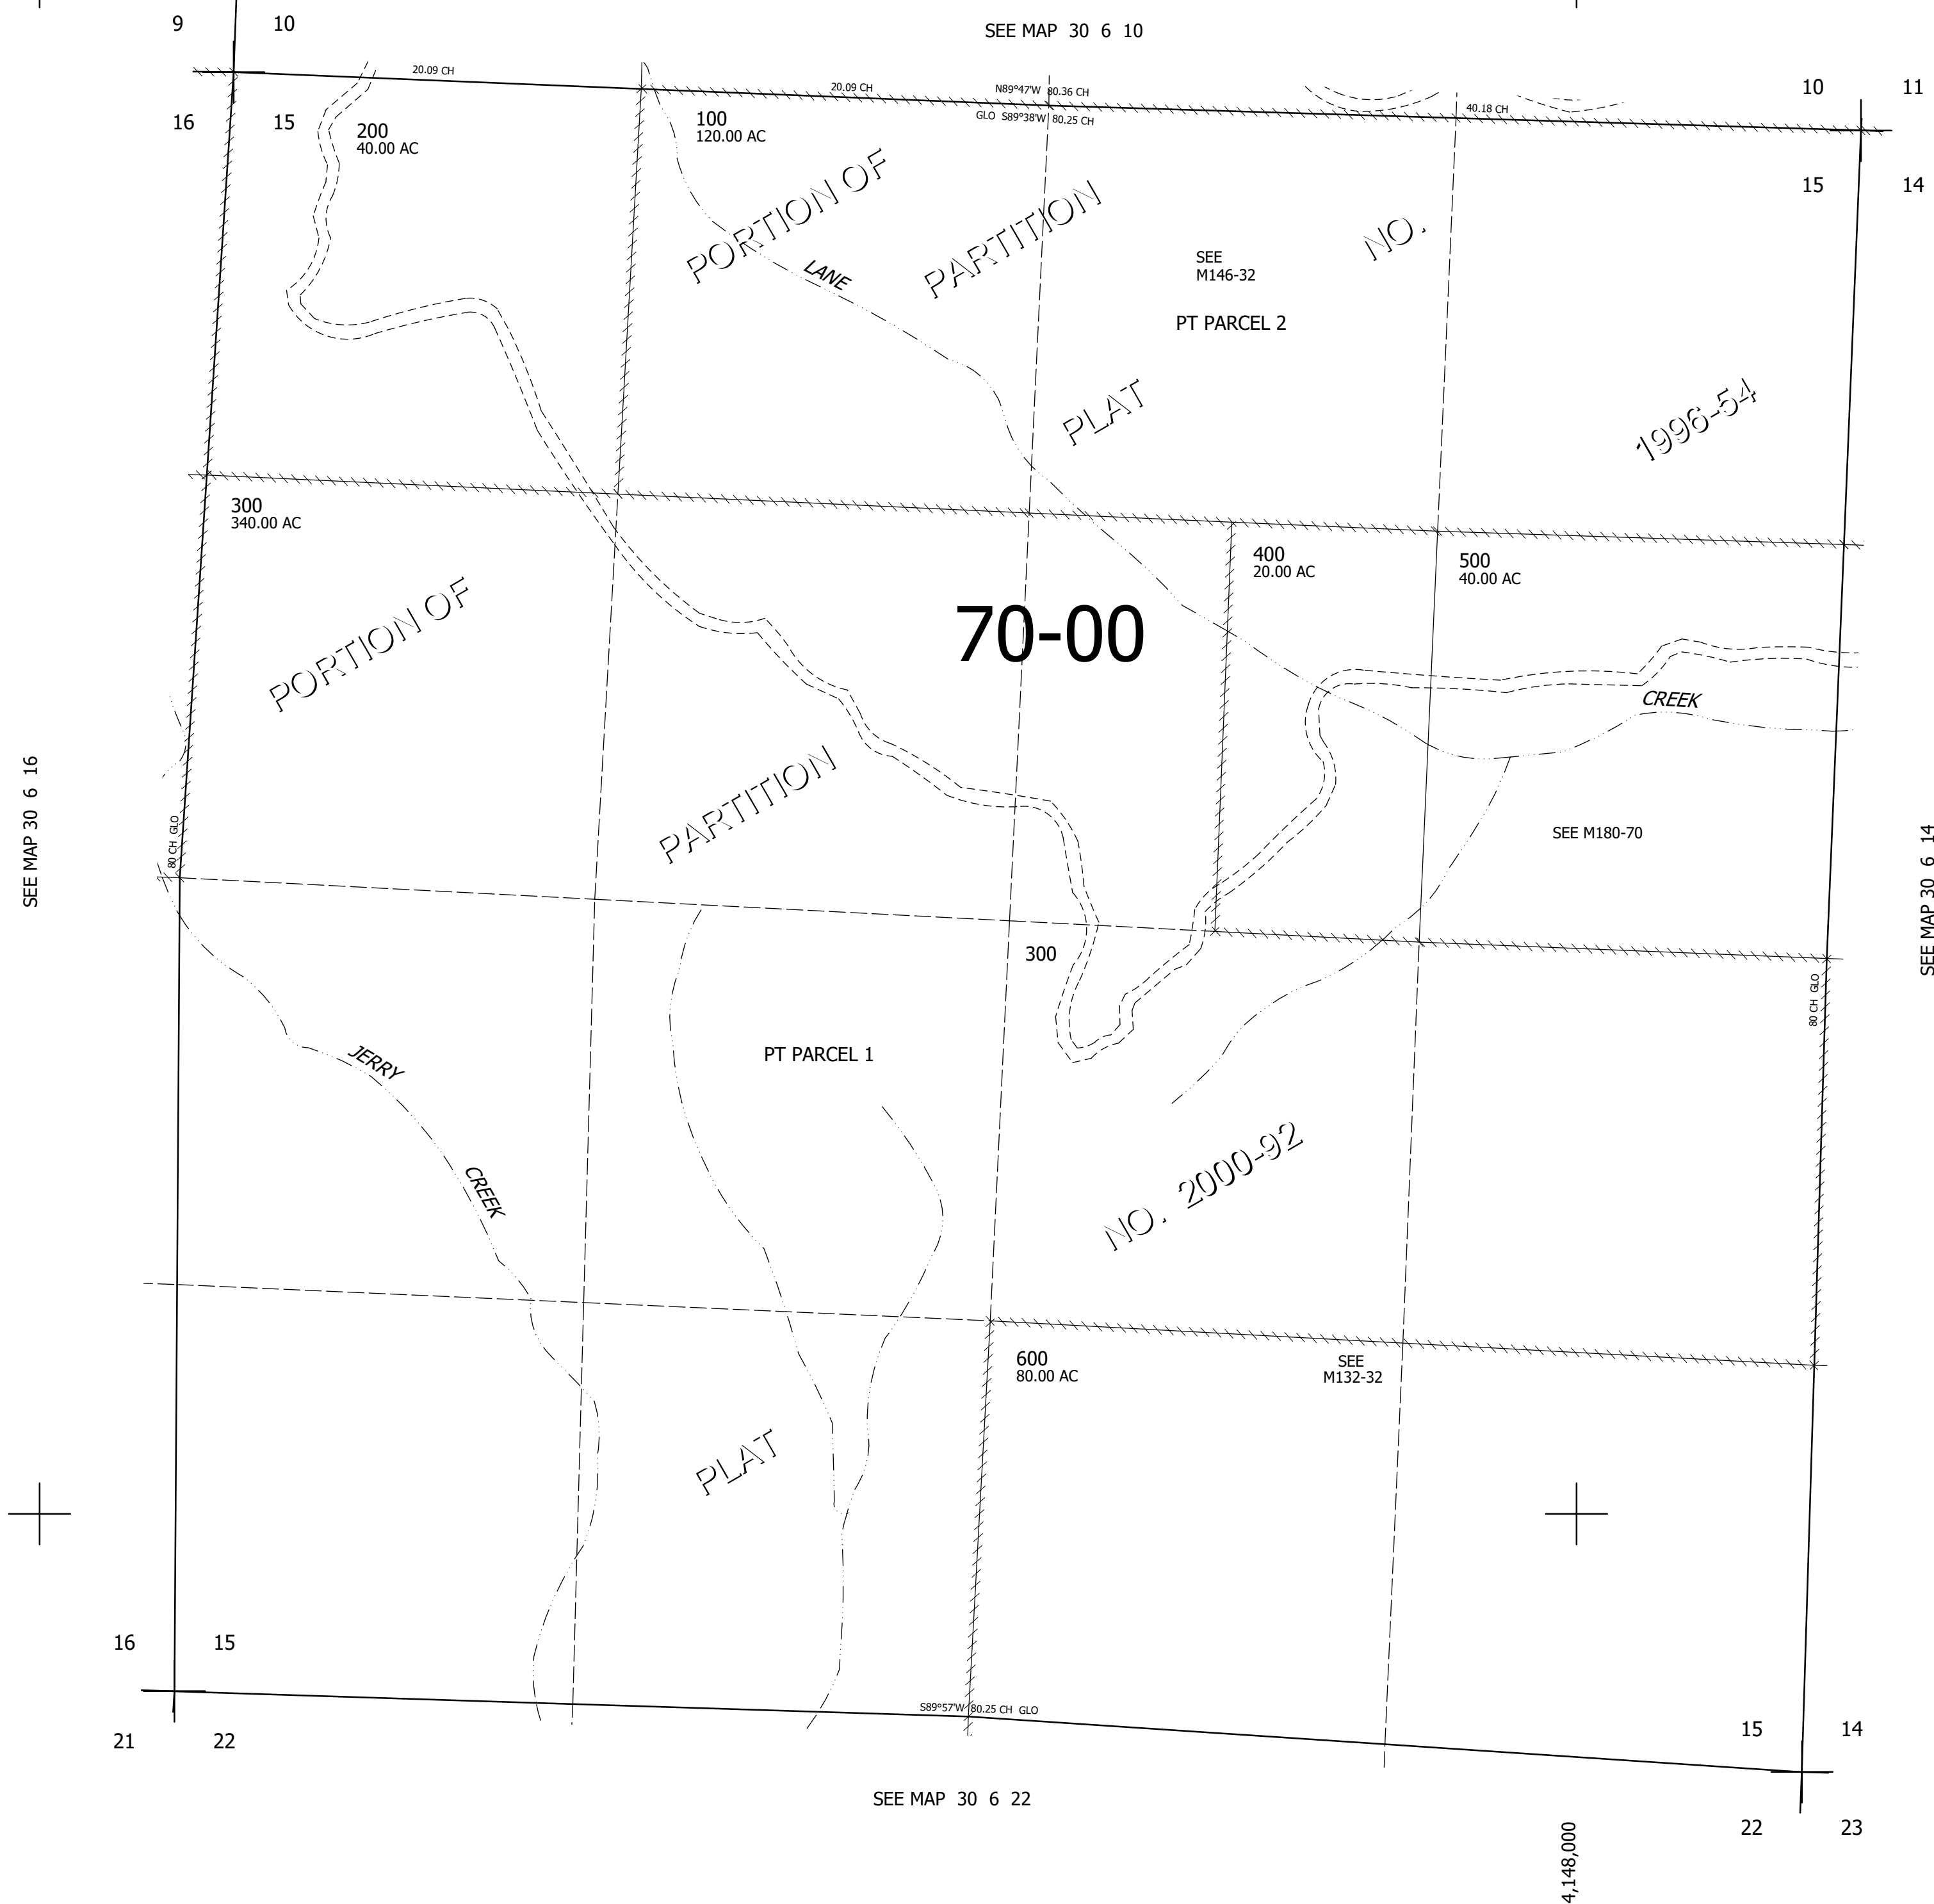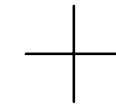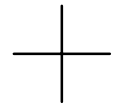

CANCELLED

484,000

4,148,000

30 6 15