


THIS MAP WAS PREPARED FOR ASSESSMENT PURPOSE ONLY.

SE1/4 SEC.26 T30S. R.6W. W.M. DOUGLAS COUNTY

30 6 26D

1" = 200'

REVISED ON
1-29-18

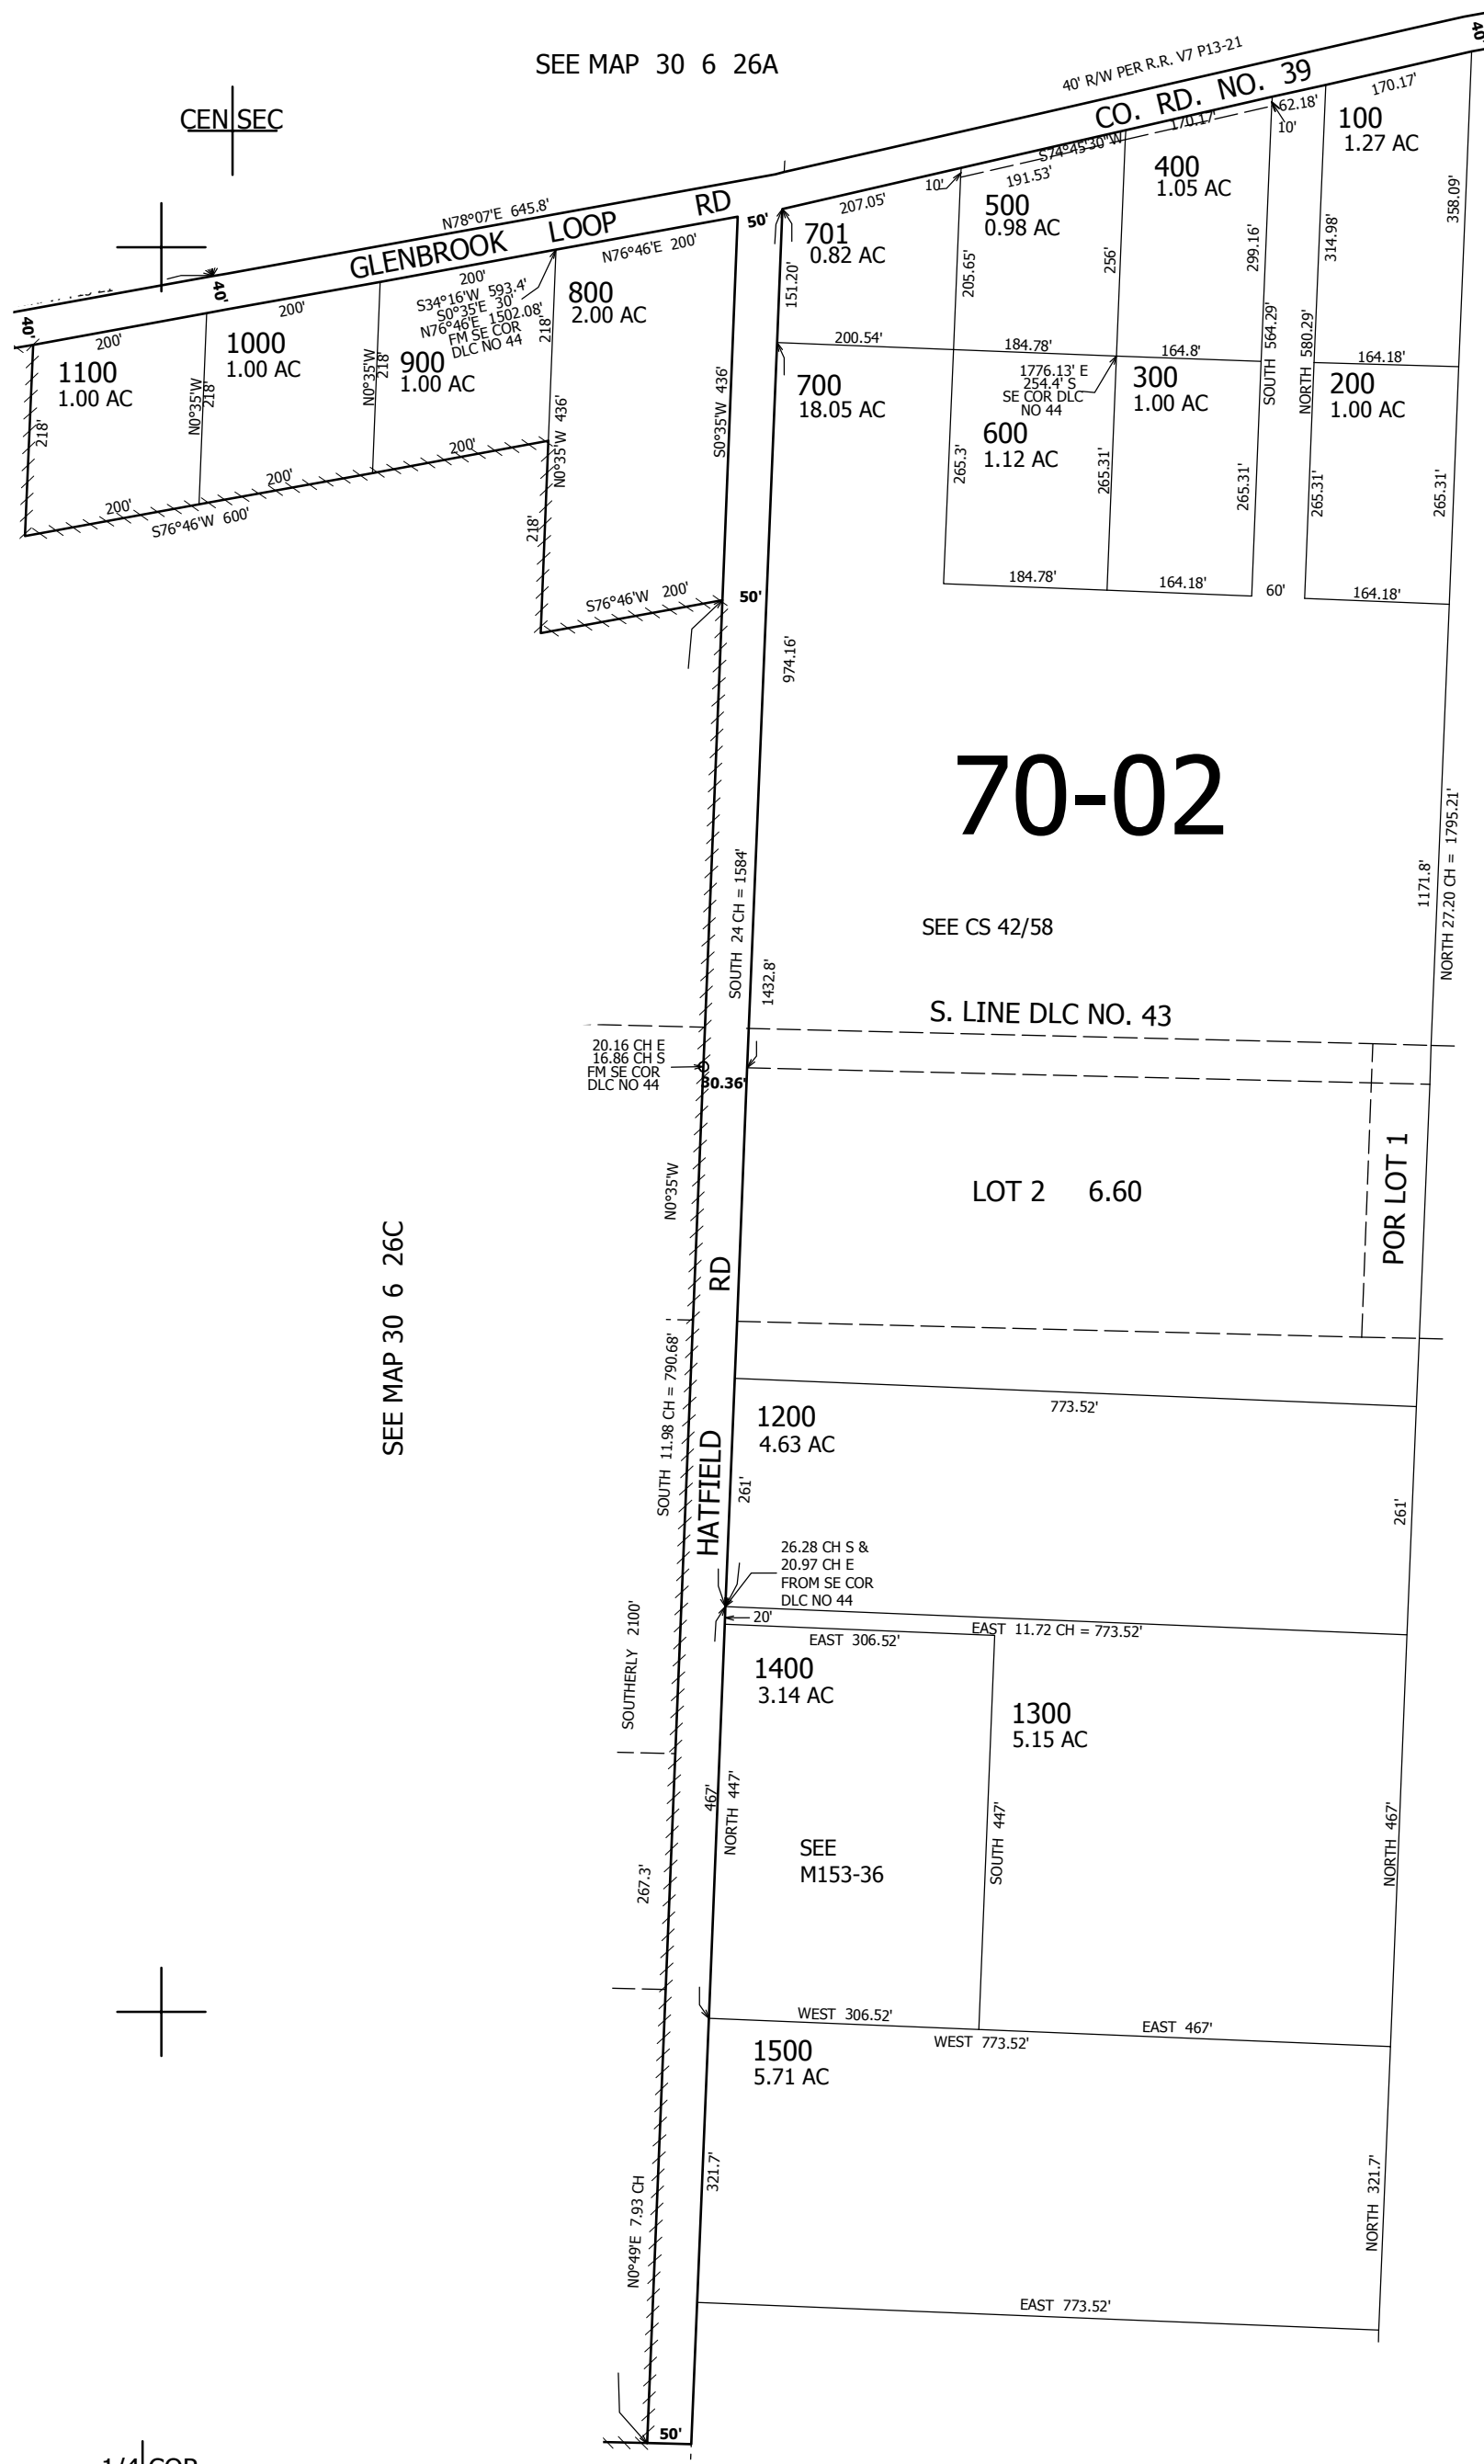

SEE MAP 30 6 26A

40' R/W PER R.R. V7 P13-21
CO. RD. NO. 39

CEN SEC

1/4 COR

CANCELLED NO'S
400M1 500M1 798
799

70-02

SEE CS 42/58

S. LINE DLC NO. 43

LOT 2 6.60

POR LOT 1

SEE MAP 30 6 26C


SEE MAP 30 6 26

473,000

1/4 COR

SEE MAP 30 6 35

4,153,000

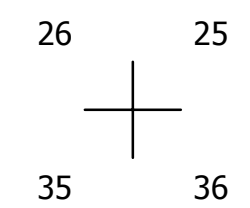

30 6 26D