


THIS MAP WAS PREPARED FOR ASSESSMENT PURPOSE ONLY.

T30S. R.8W. W.M. DOUGLAS COUNTY

REVISED ON 10-2-17

30 8 00 & INDEX

SEE MAP 29 8 00 1" = 2000'

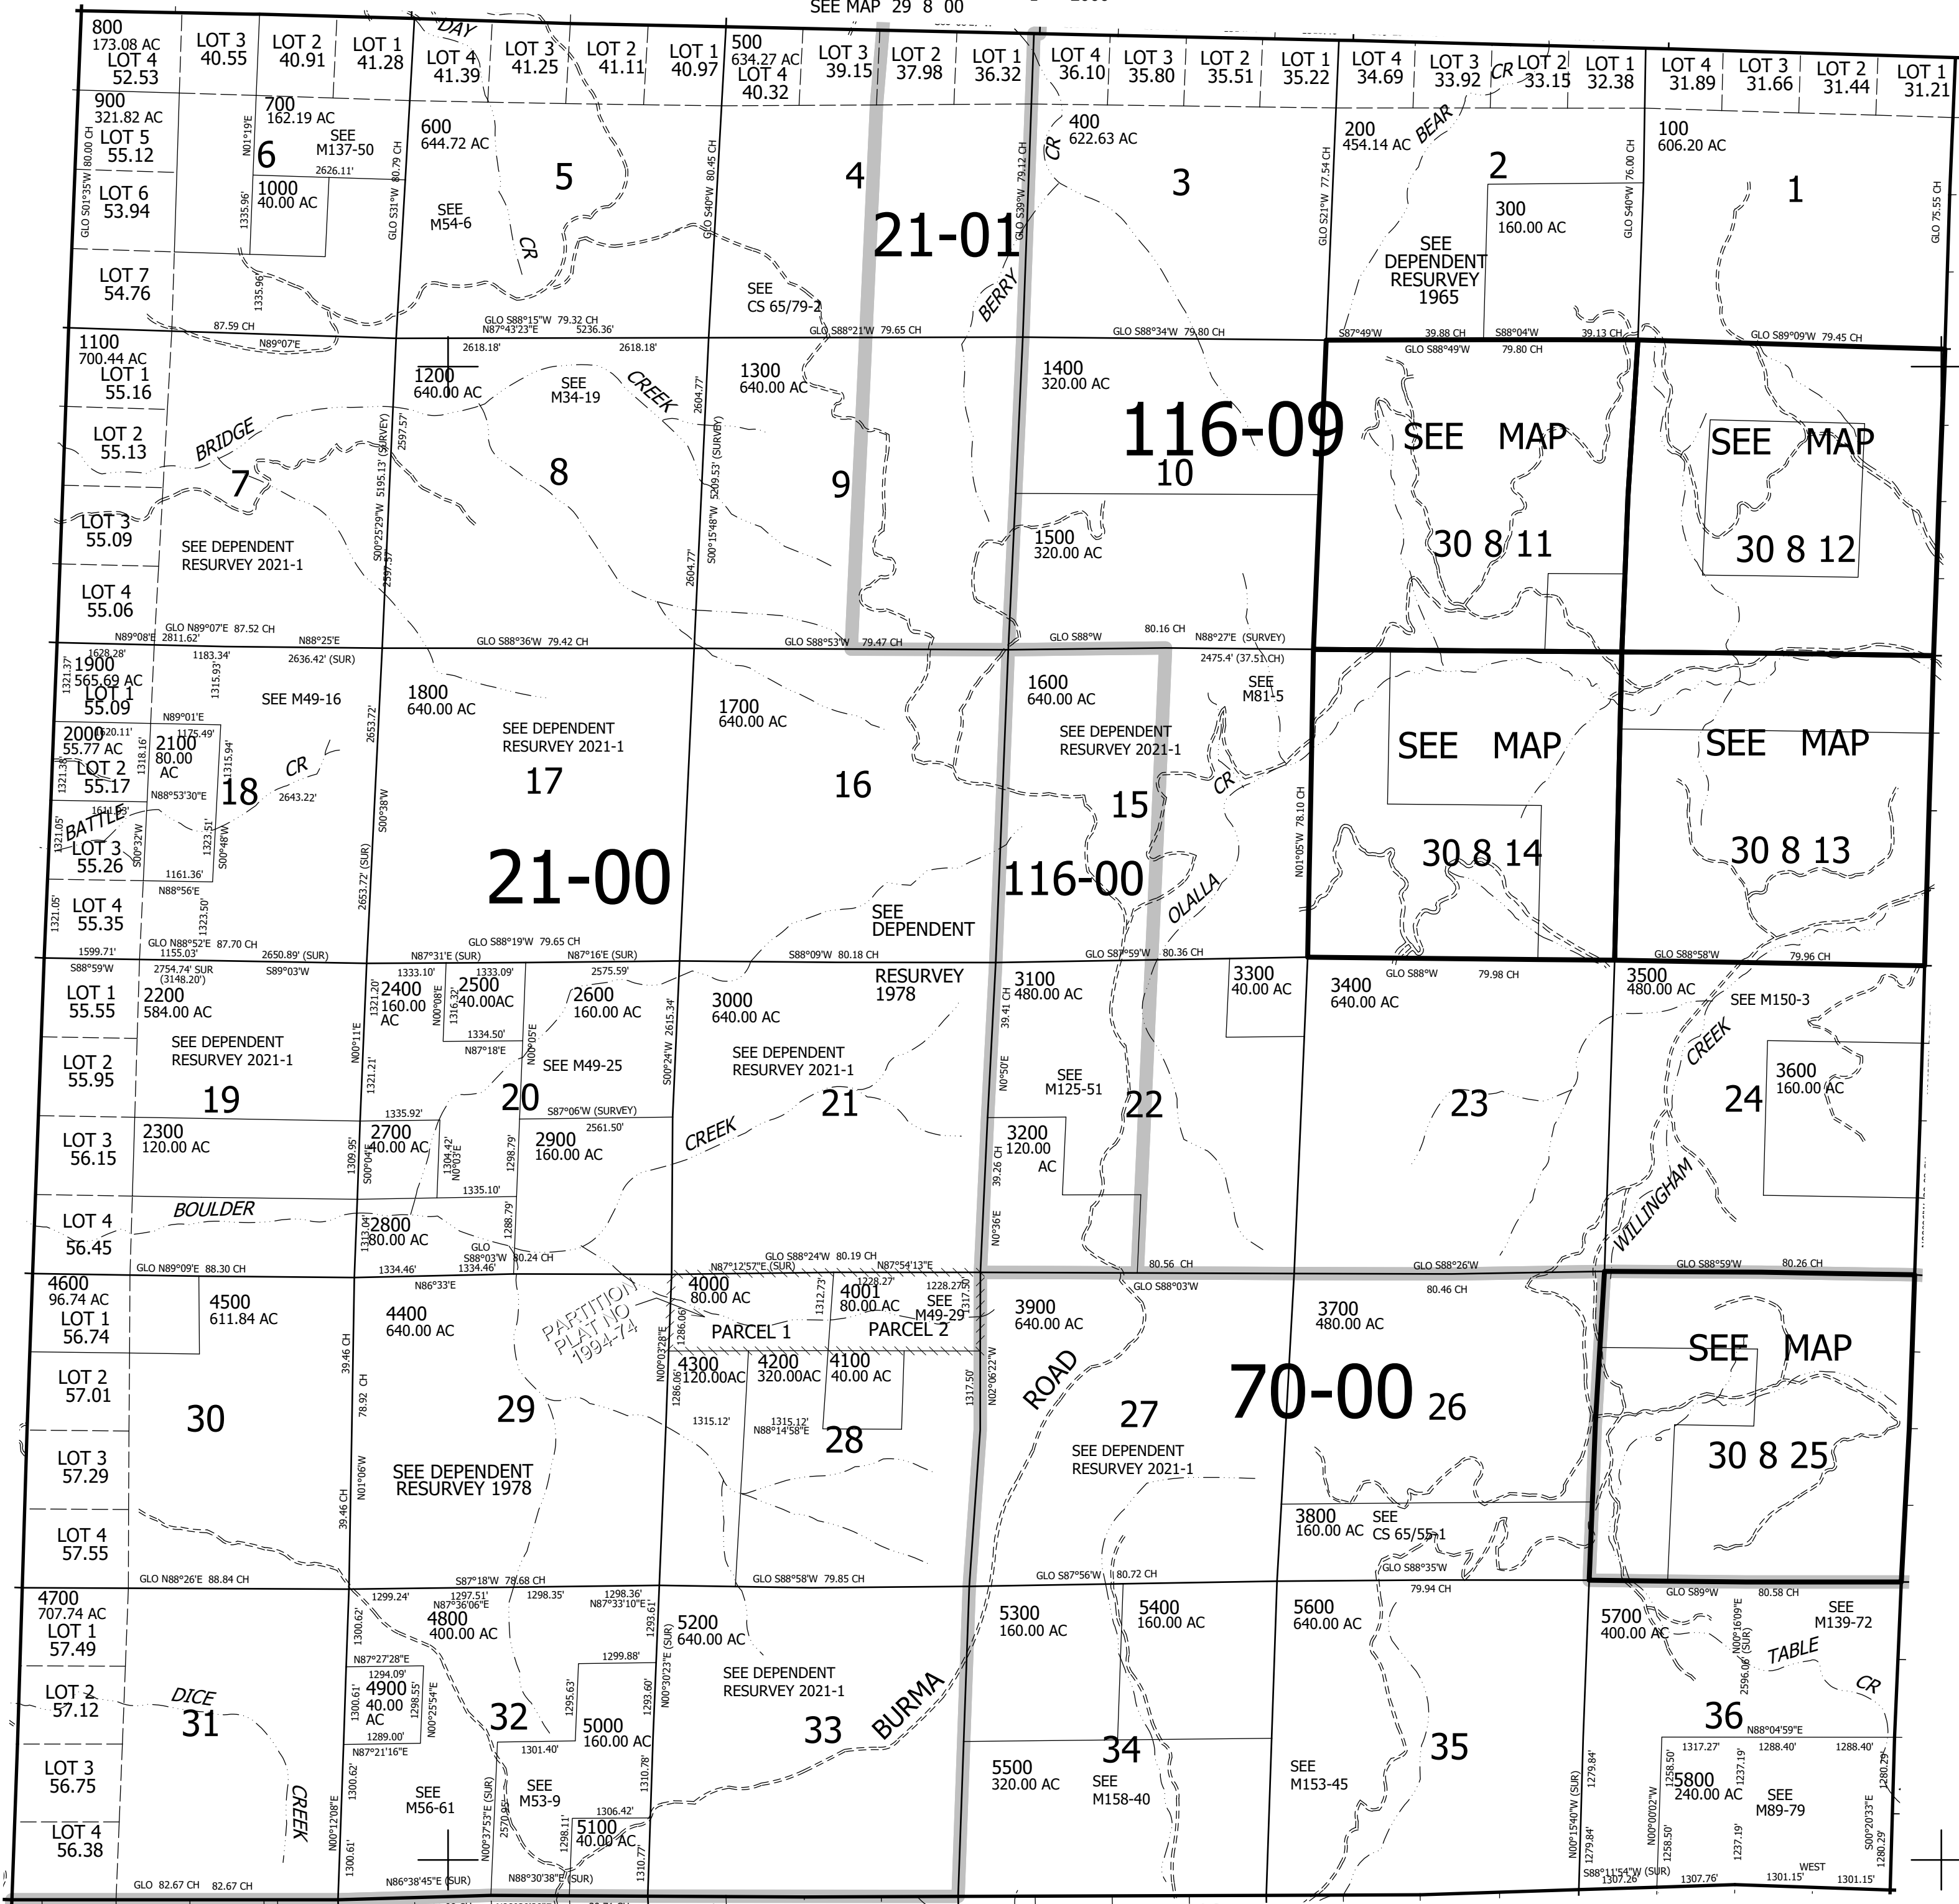

CANCELLED NO'S
 200M1 300M1 700M1
 1000M1 1400M1 1500M1
 1700M1 1900M1 2300M1
 2700M1 2800M1 2900M1
 3100M1 3300M1 3500M1
 3700M1 4100M1 4200M1
 4300M1 4500M1 4800M1
 5000M1 5100M1 5400M1
 5800M1 300U2

SEE MAP 30 9 00

SEE MAP 30 7 00

SEE MAP 31 8 00

4,096,000

30 8 00 & INDEX

470,000