




THIS MAP WAS PREPARED FOR ASSESSMENT PURPOSE ONLY.

SEC.19 T31S. R.1W. W.M. DOUGLAS COUNTY

1" = 400'

REVISED ON
7-1-10

31 1 19 & INDEX

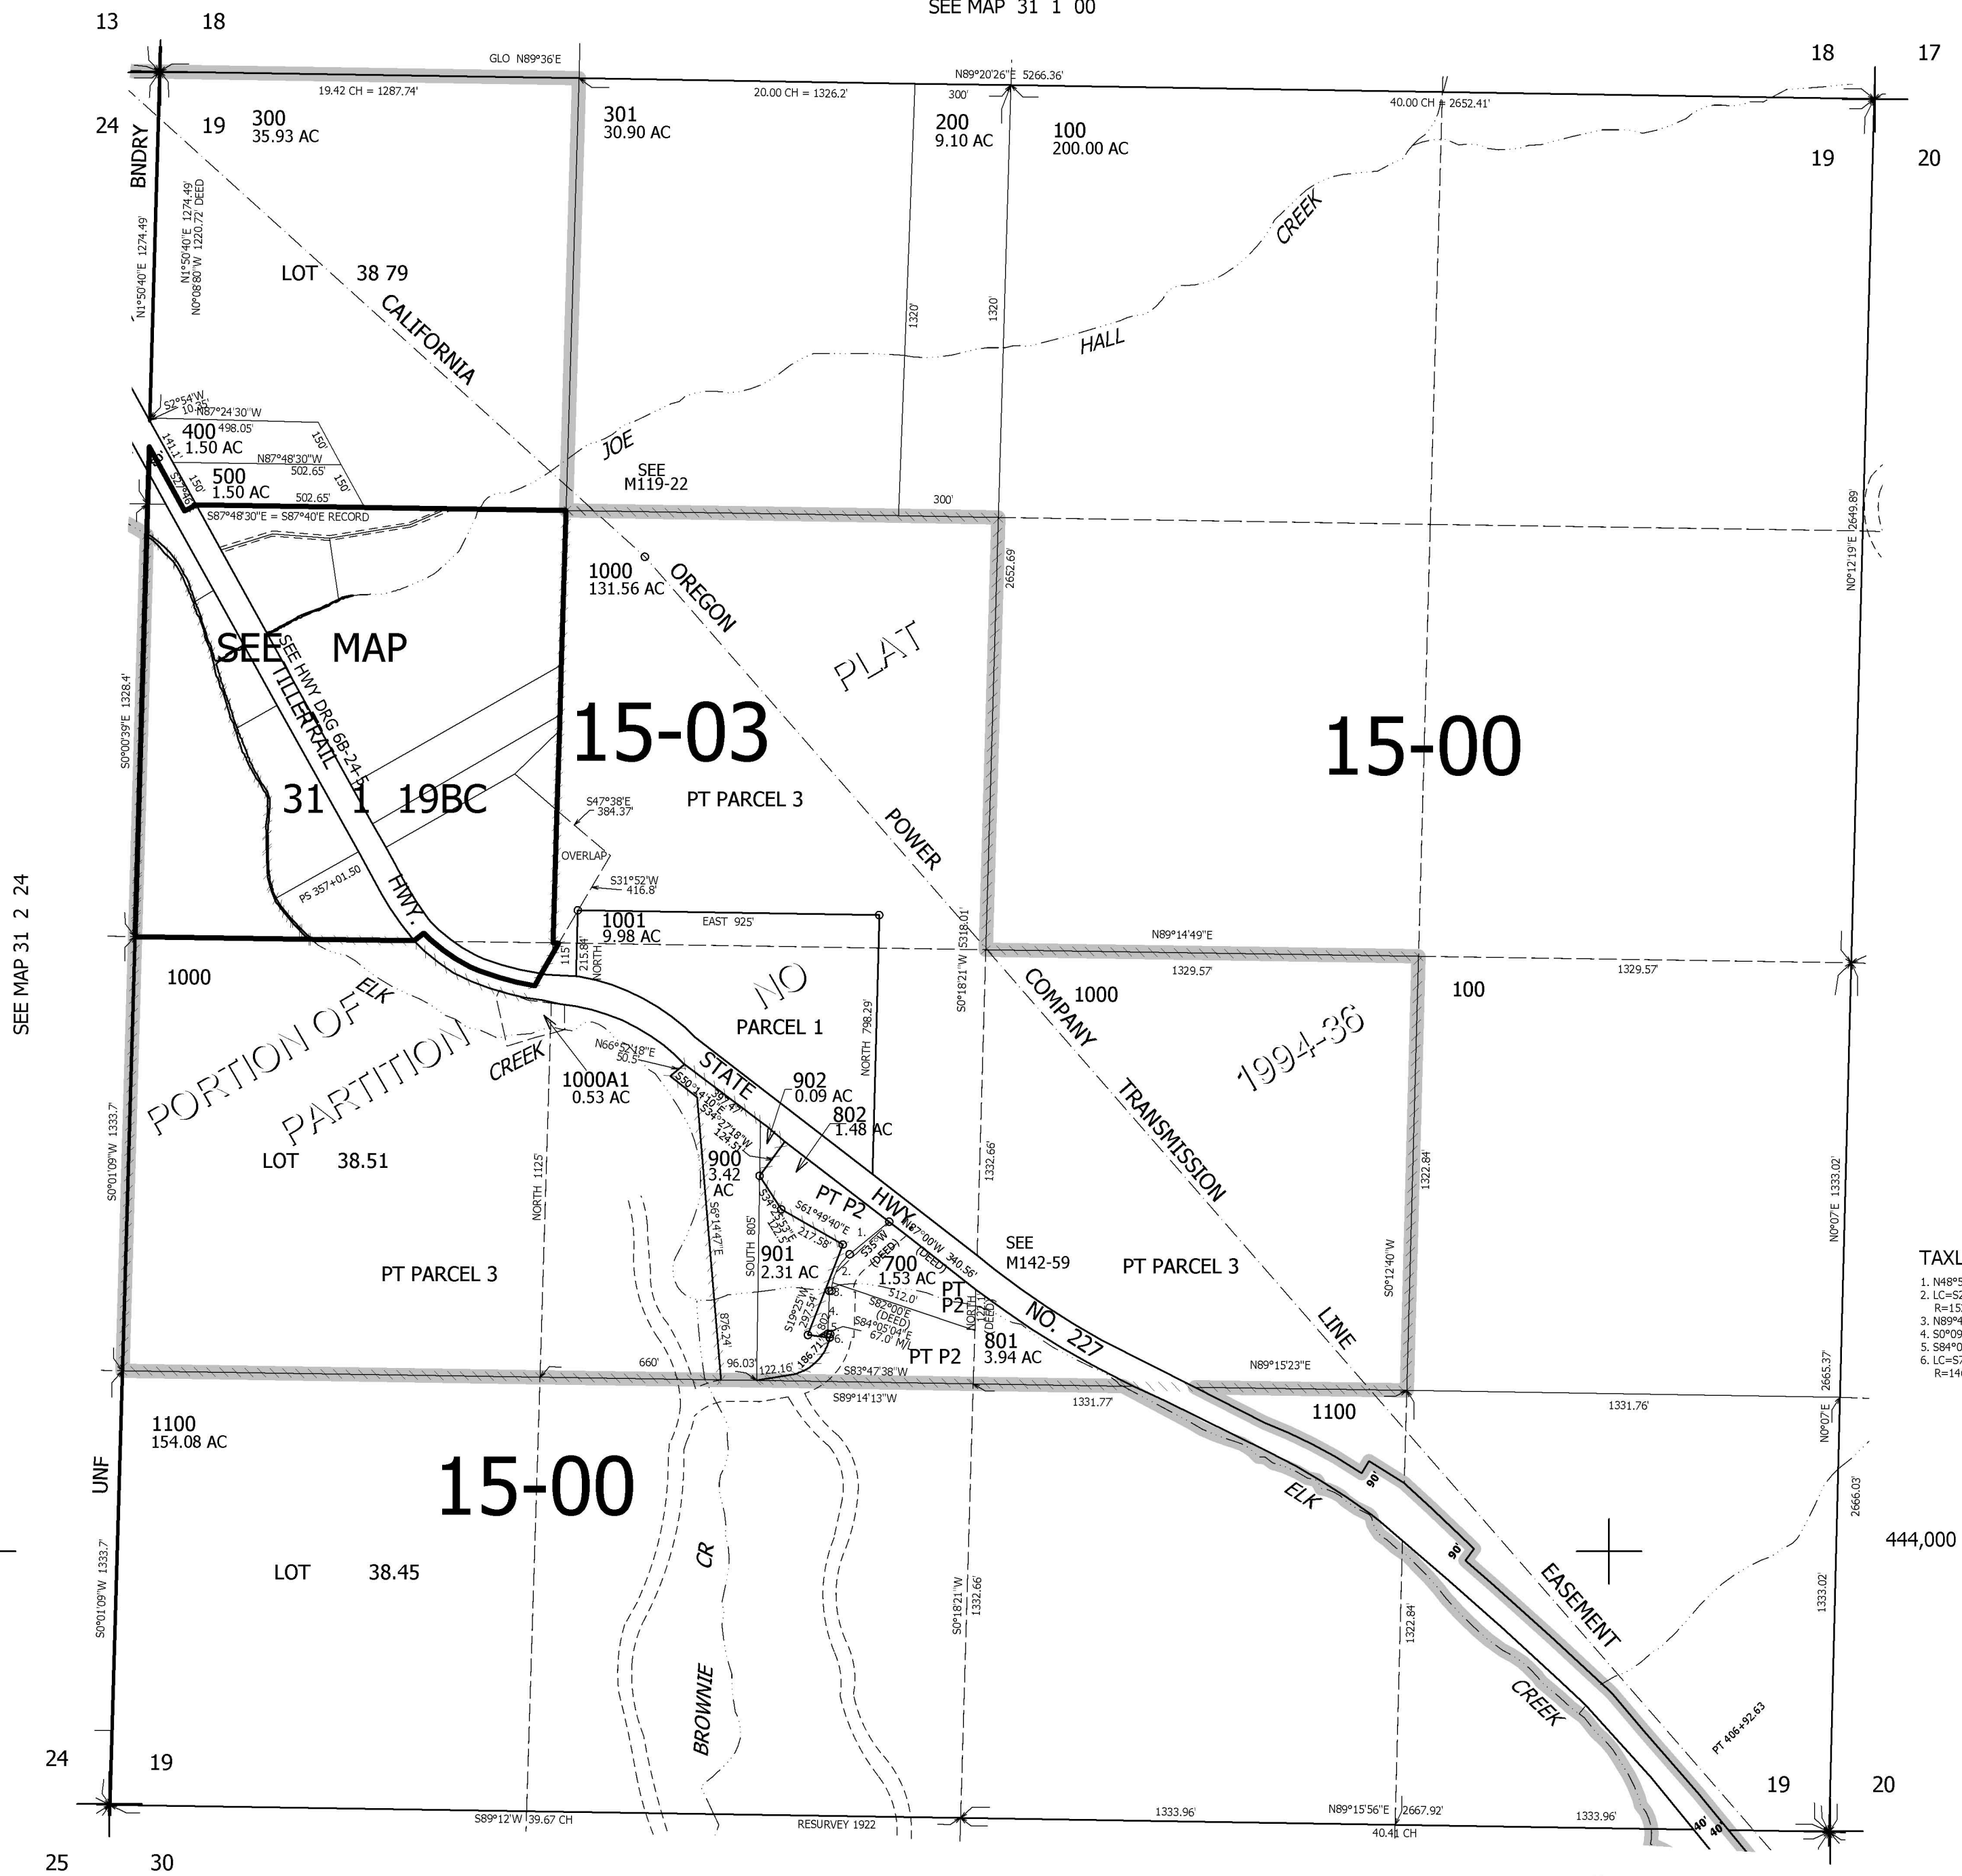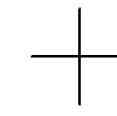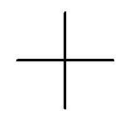

CANCELLED
600 601 701
803 800

SEE MAP 31 1 20

TAXLOT 802


1. N48°59'52"E 148.75'
2. LC=524°37'14"W 125.76'
3. R=152.37' A=129.63°
4. N89°45'00"W 7'
5. S0°09'38"E 132'
6. S84°00'08"E 7'
7. LC=57°44'02"W 11.67'
8. R=146.05' A=11.67°

444,000

4,287,000

31 1 19 & INDEX

SEE MAP 31 2 24

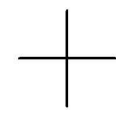

SEE MAP 31 1 00