


THIS MAP WAS PREPARED FOR ASSESSMENT PURPOSE ONLY.

SEC.2 T31S. R.2W. W.M. DOUGLAS COUNTY

REVISED ON 11-25-09

1" = 400'

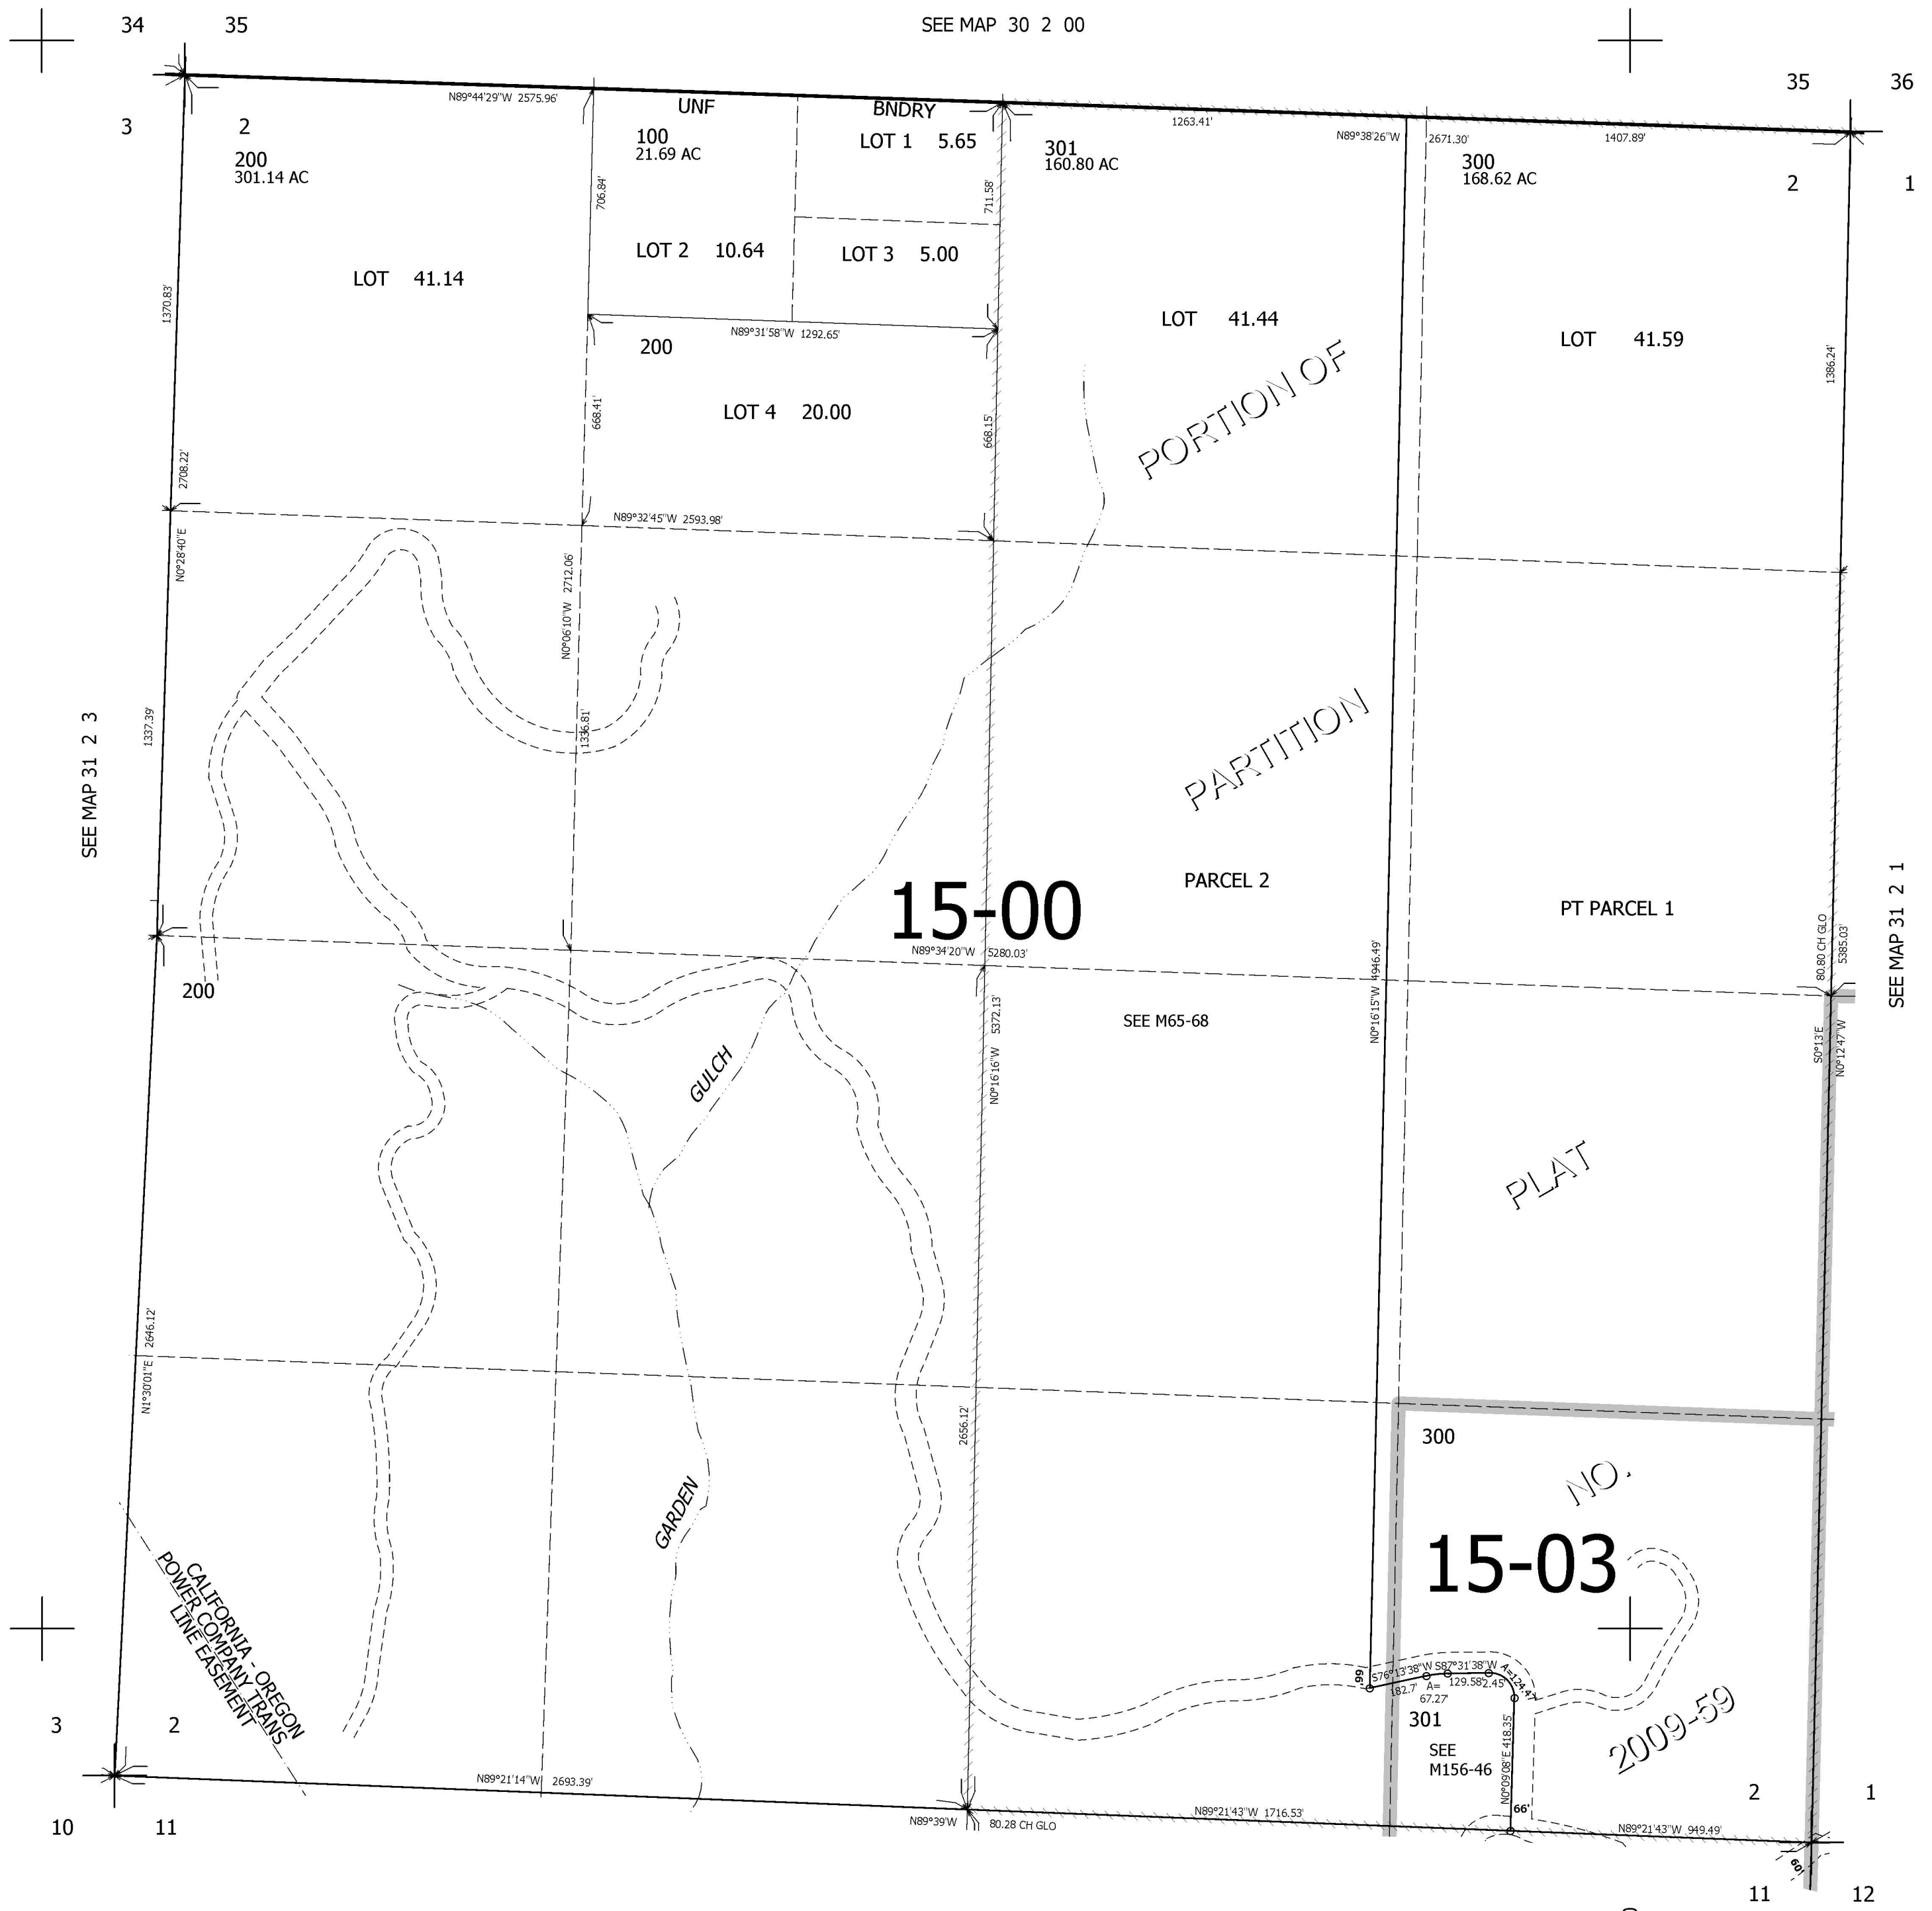

CANCELLED NO'S 101 102

460,000

4,277,000