

THIS MAP WAS PREPARED FOR
ASSESSMENT PURPOSE ONLY.



SEC.10 T31S. R.2W. W.M.
DOUGLAS COUNTY

REVISED ON

31 2 10

1" = 400'

SEE MAP 31 2 3

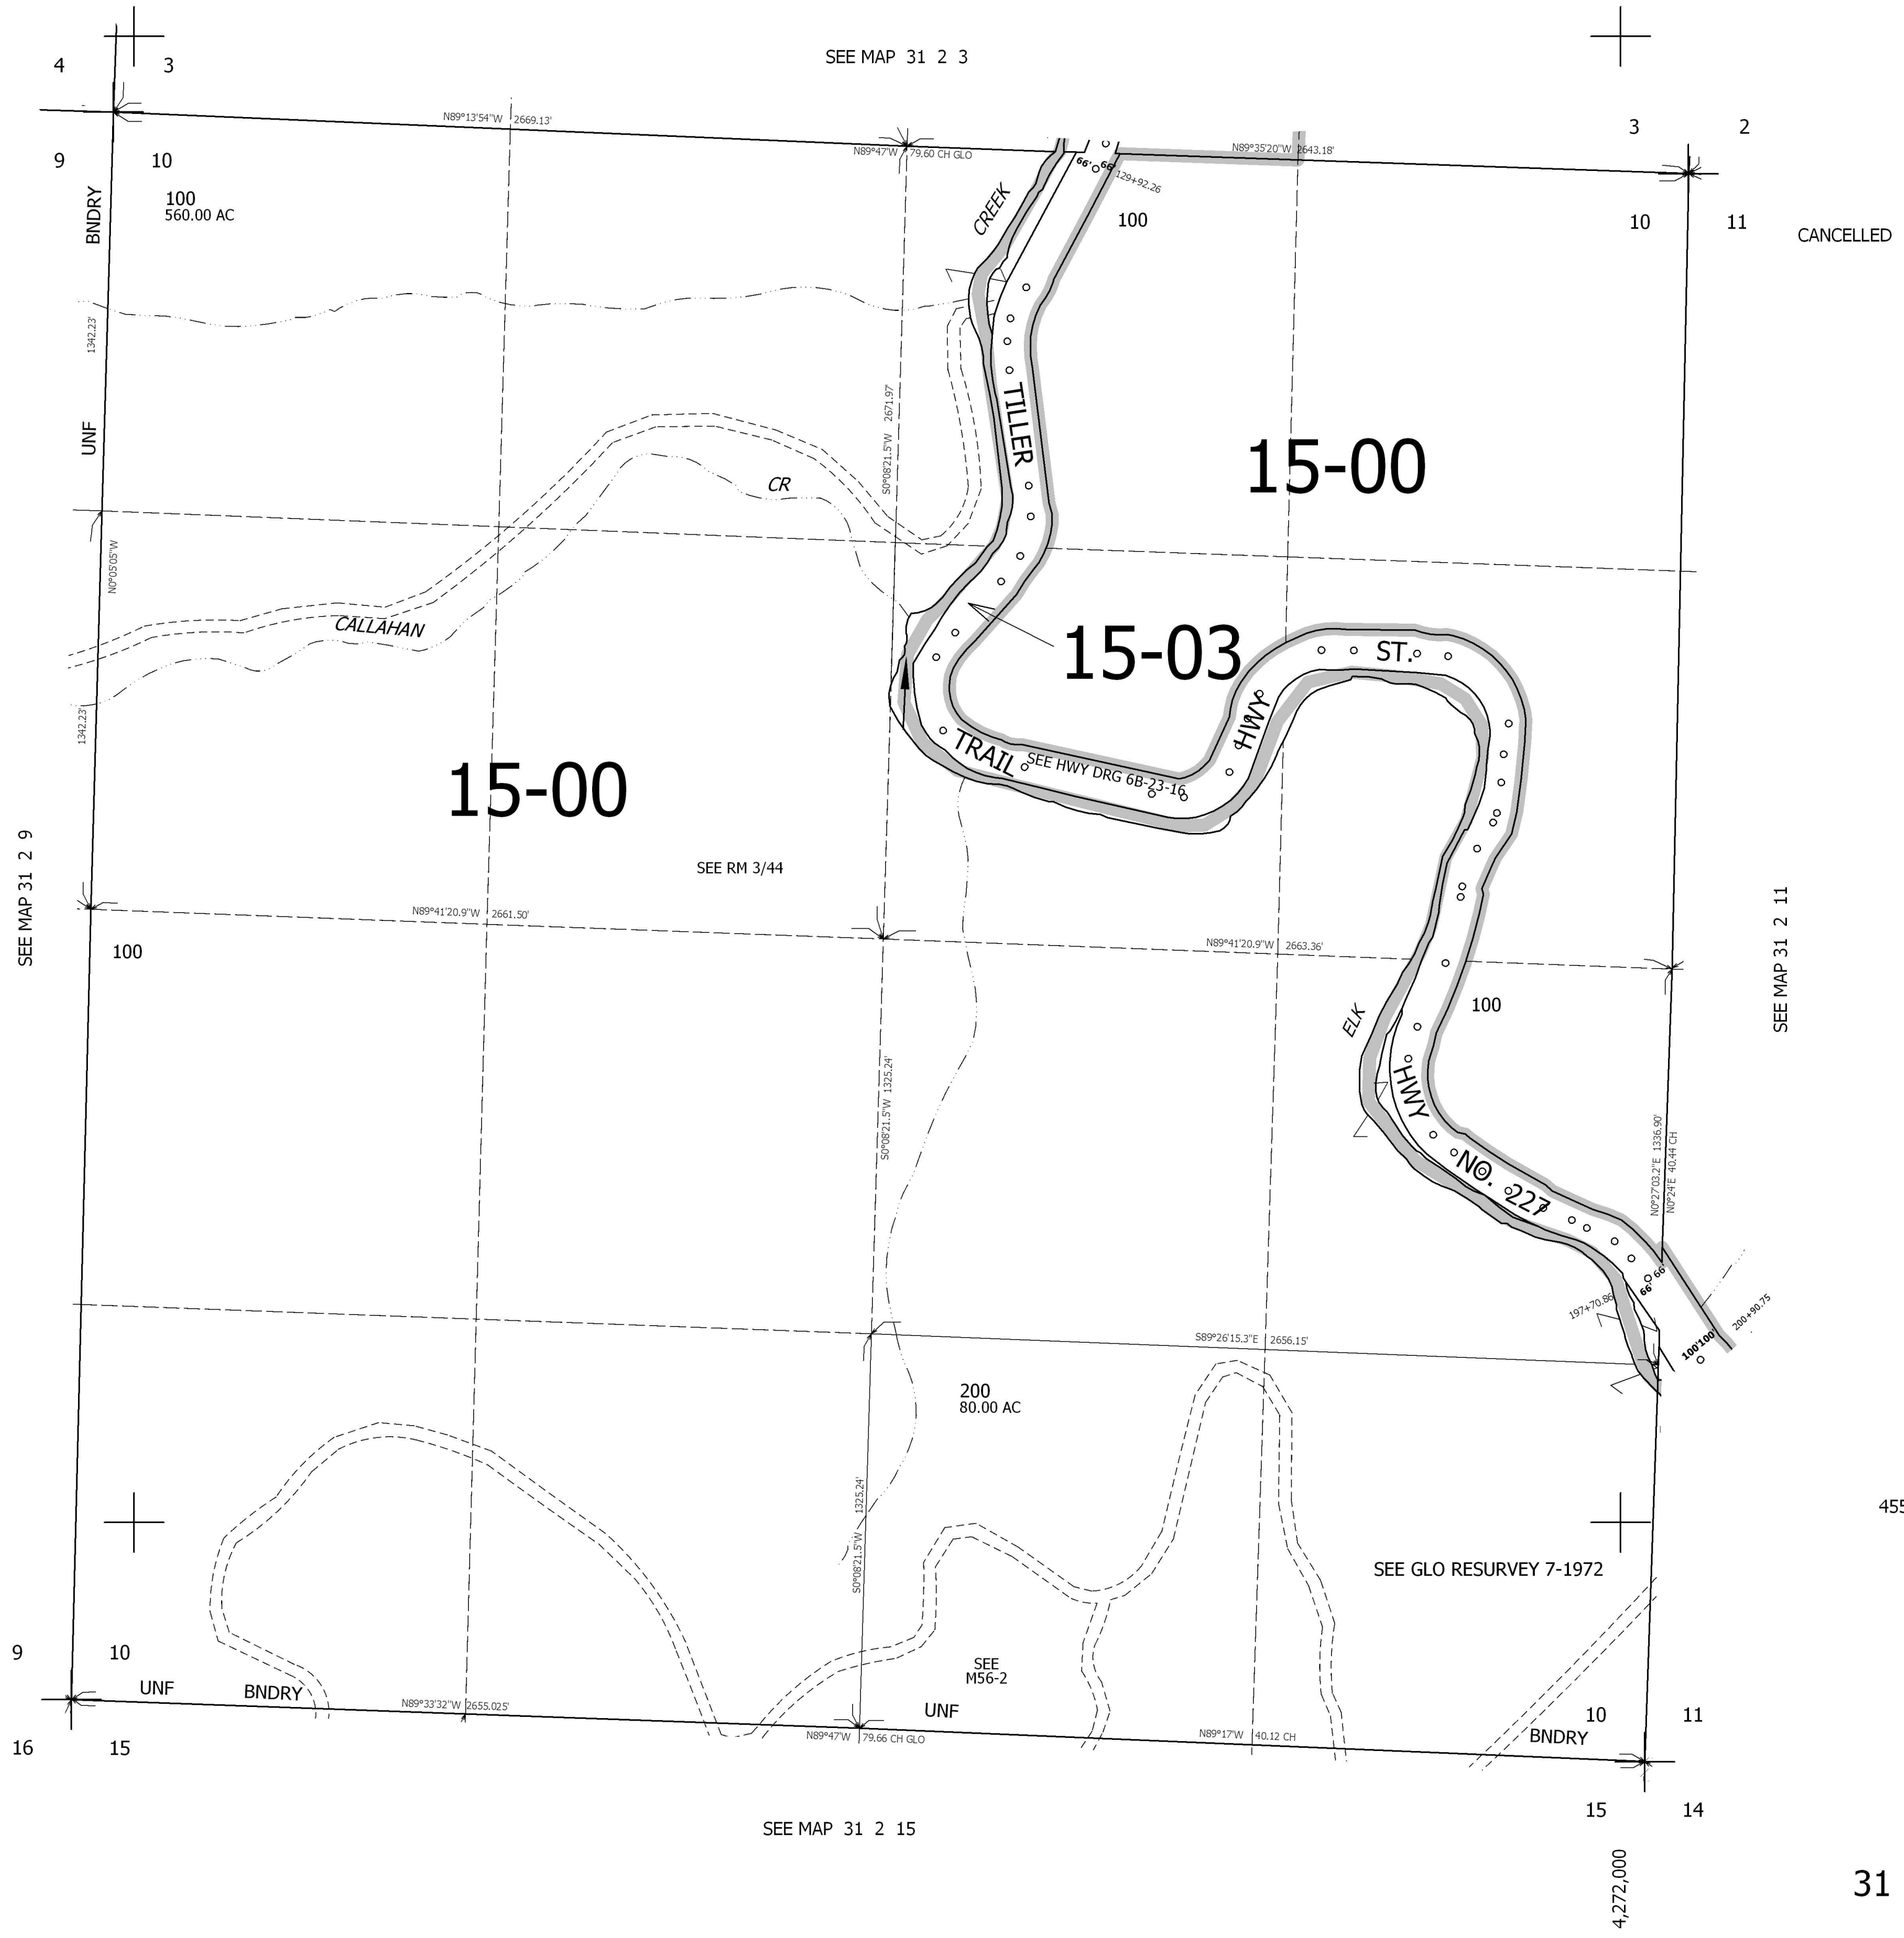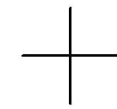

455,000

31 2 10

4,272,000