


THIS MAP WAS PREPARED FOR ASSESSMENT PURPOSE ONLY.

# SEC.31 T31S. R.3W. W.M. DOUGLAS COUNTY

1" = 400'

REVISED ON  
2-21-14

31 3 31

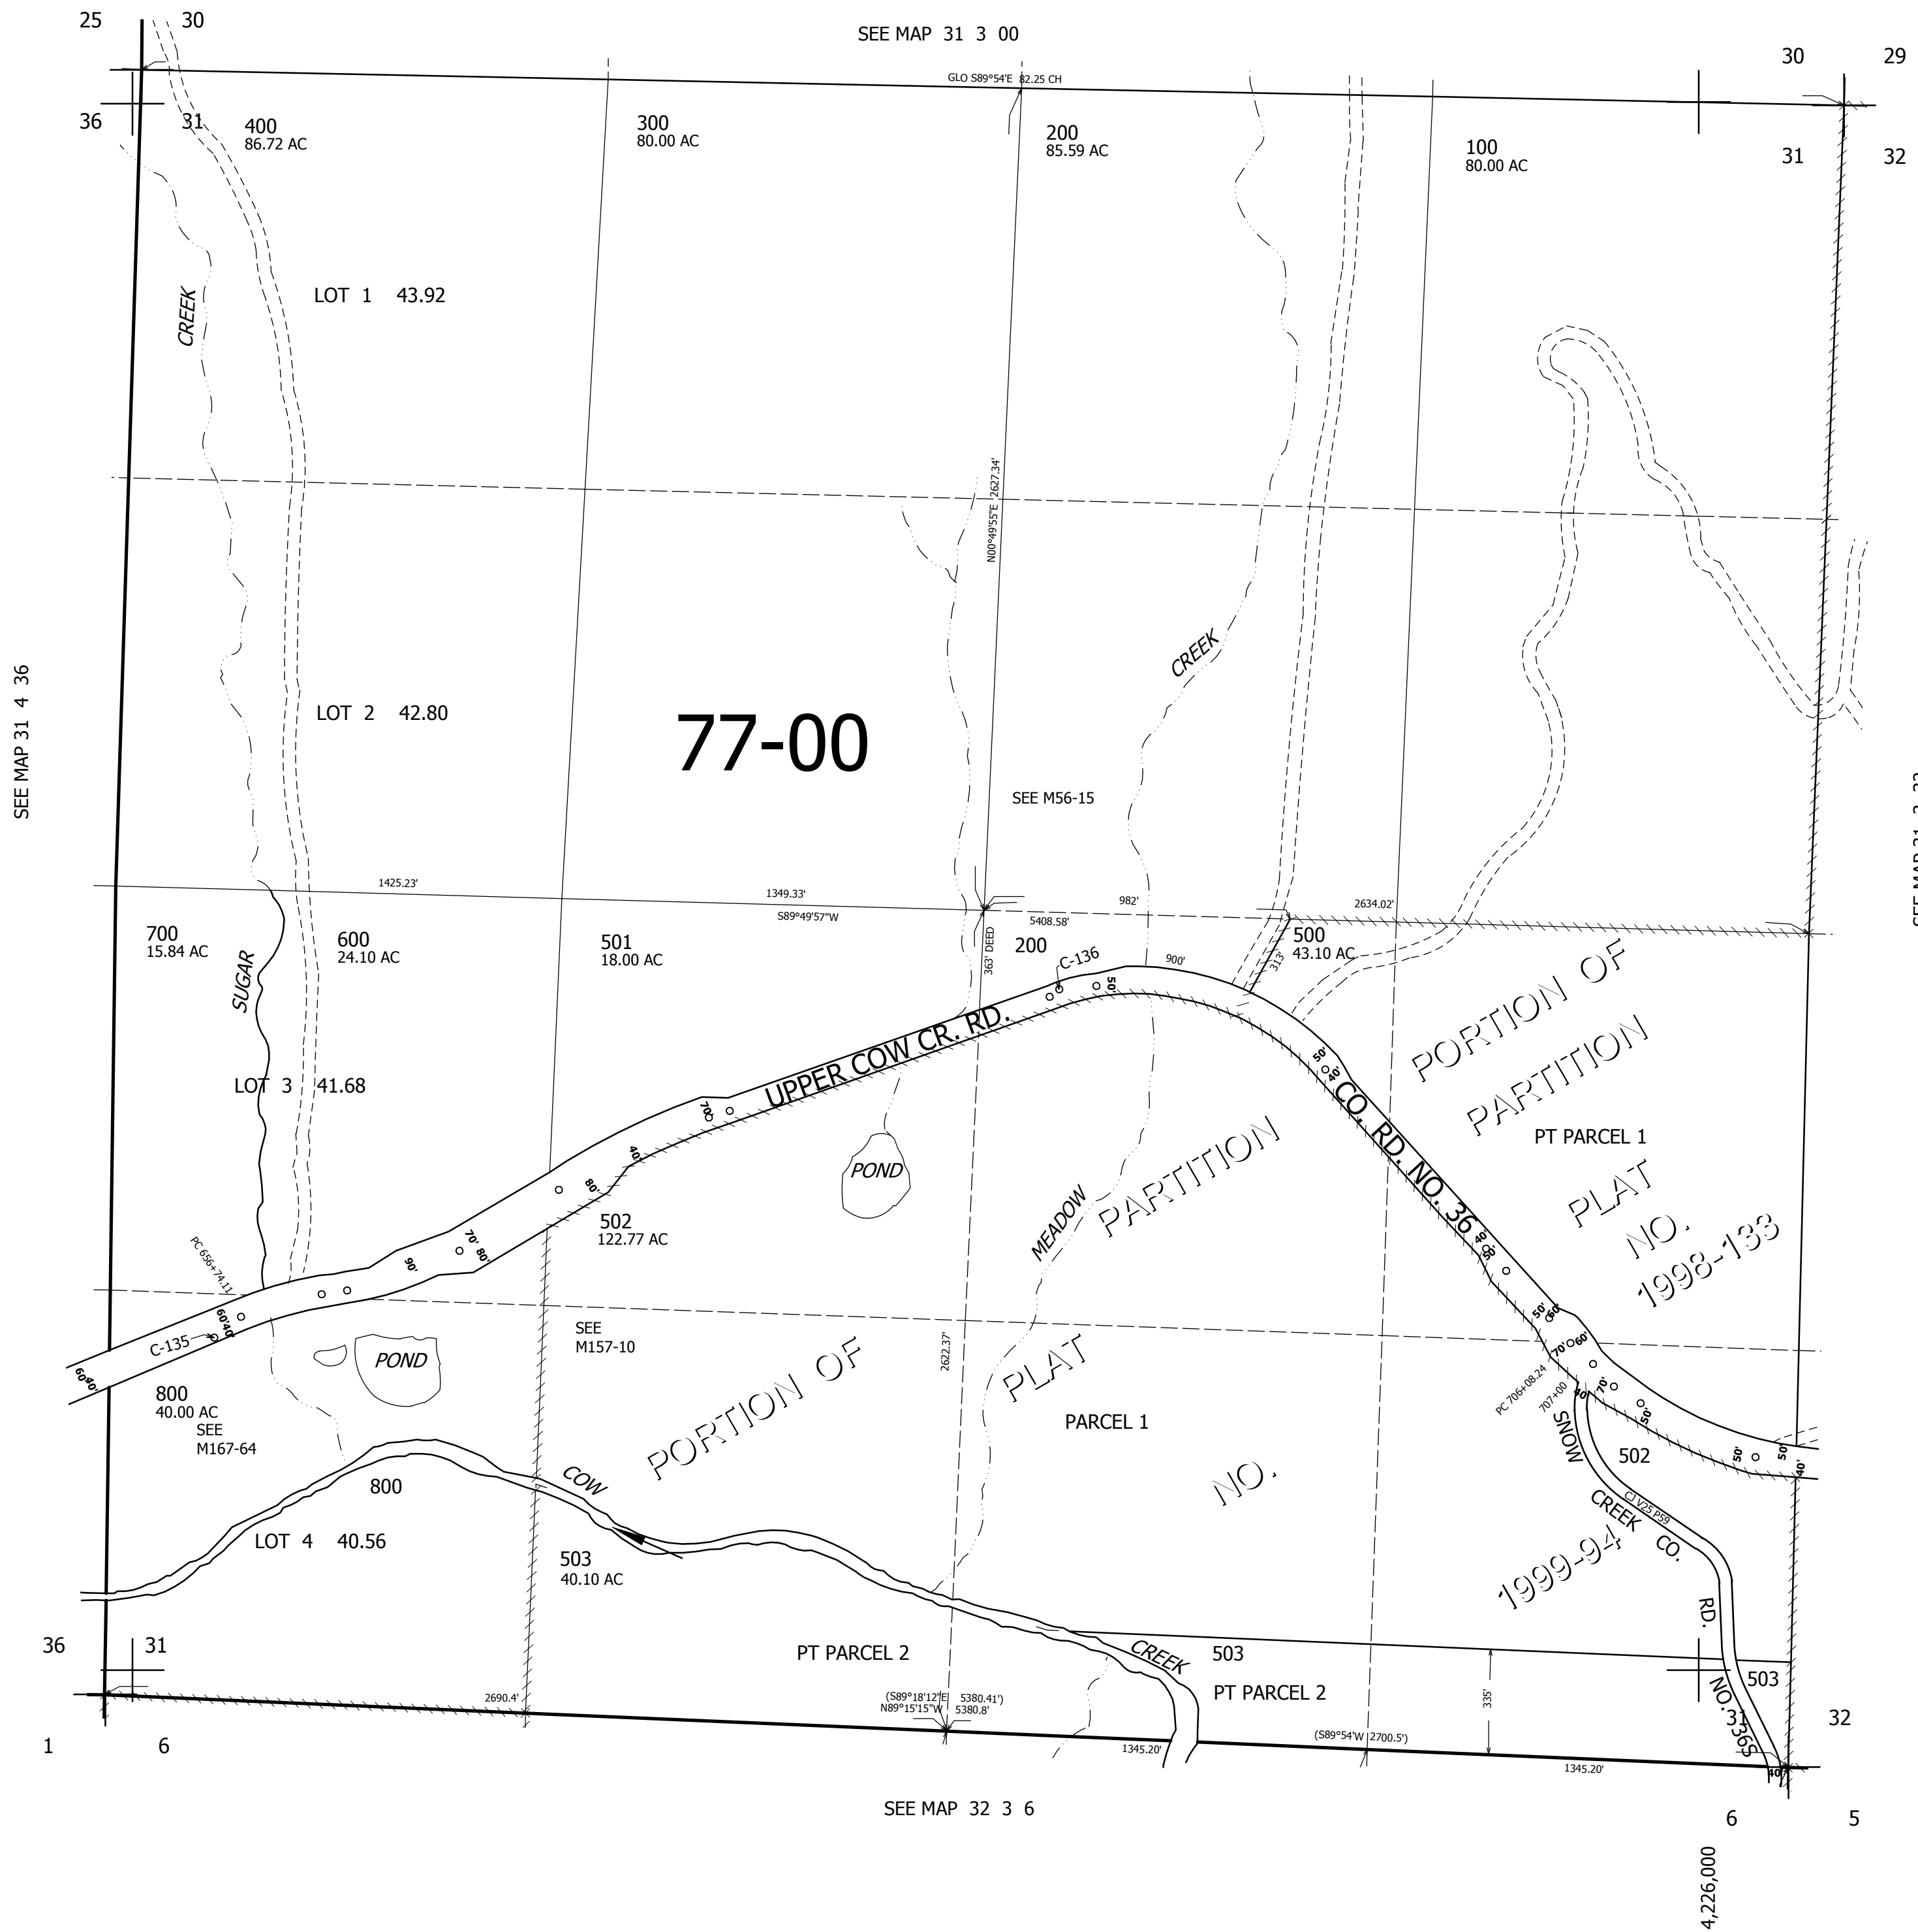

CANCELLED NO'S

434,000

31 3 31