


THIS MAP WAS PREPARED FOR ASSESSMENT PURPOSE ONLY.

SEC. 18 T.32S. R.1W. W.M.
DOUGLAS COUNTY
1" = 400'

REVISED ON
12-8-15

32 1 18

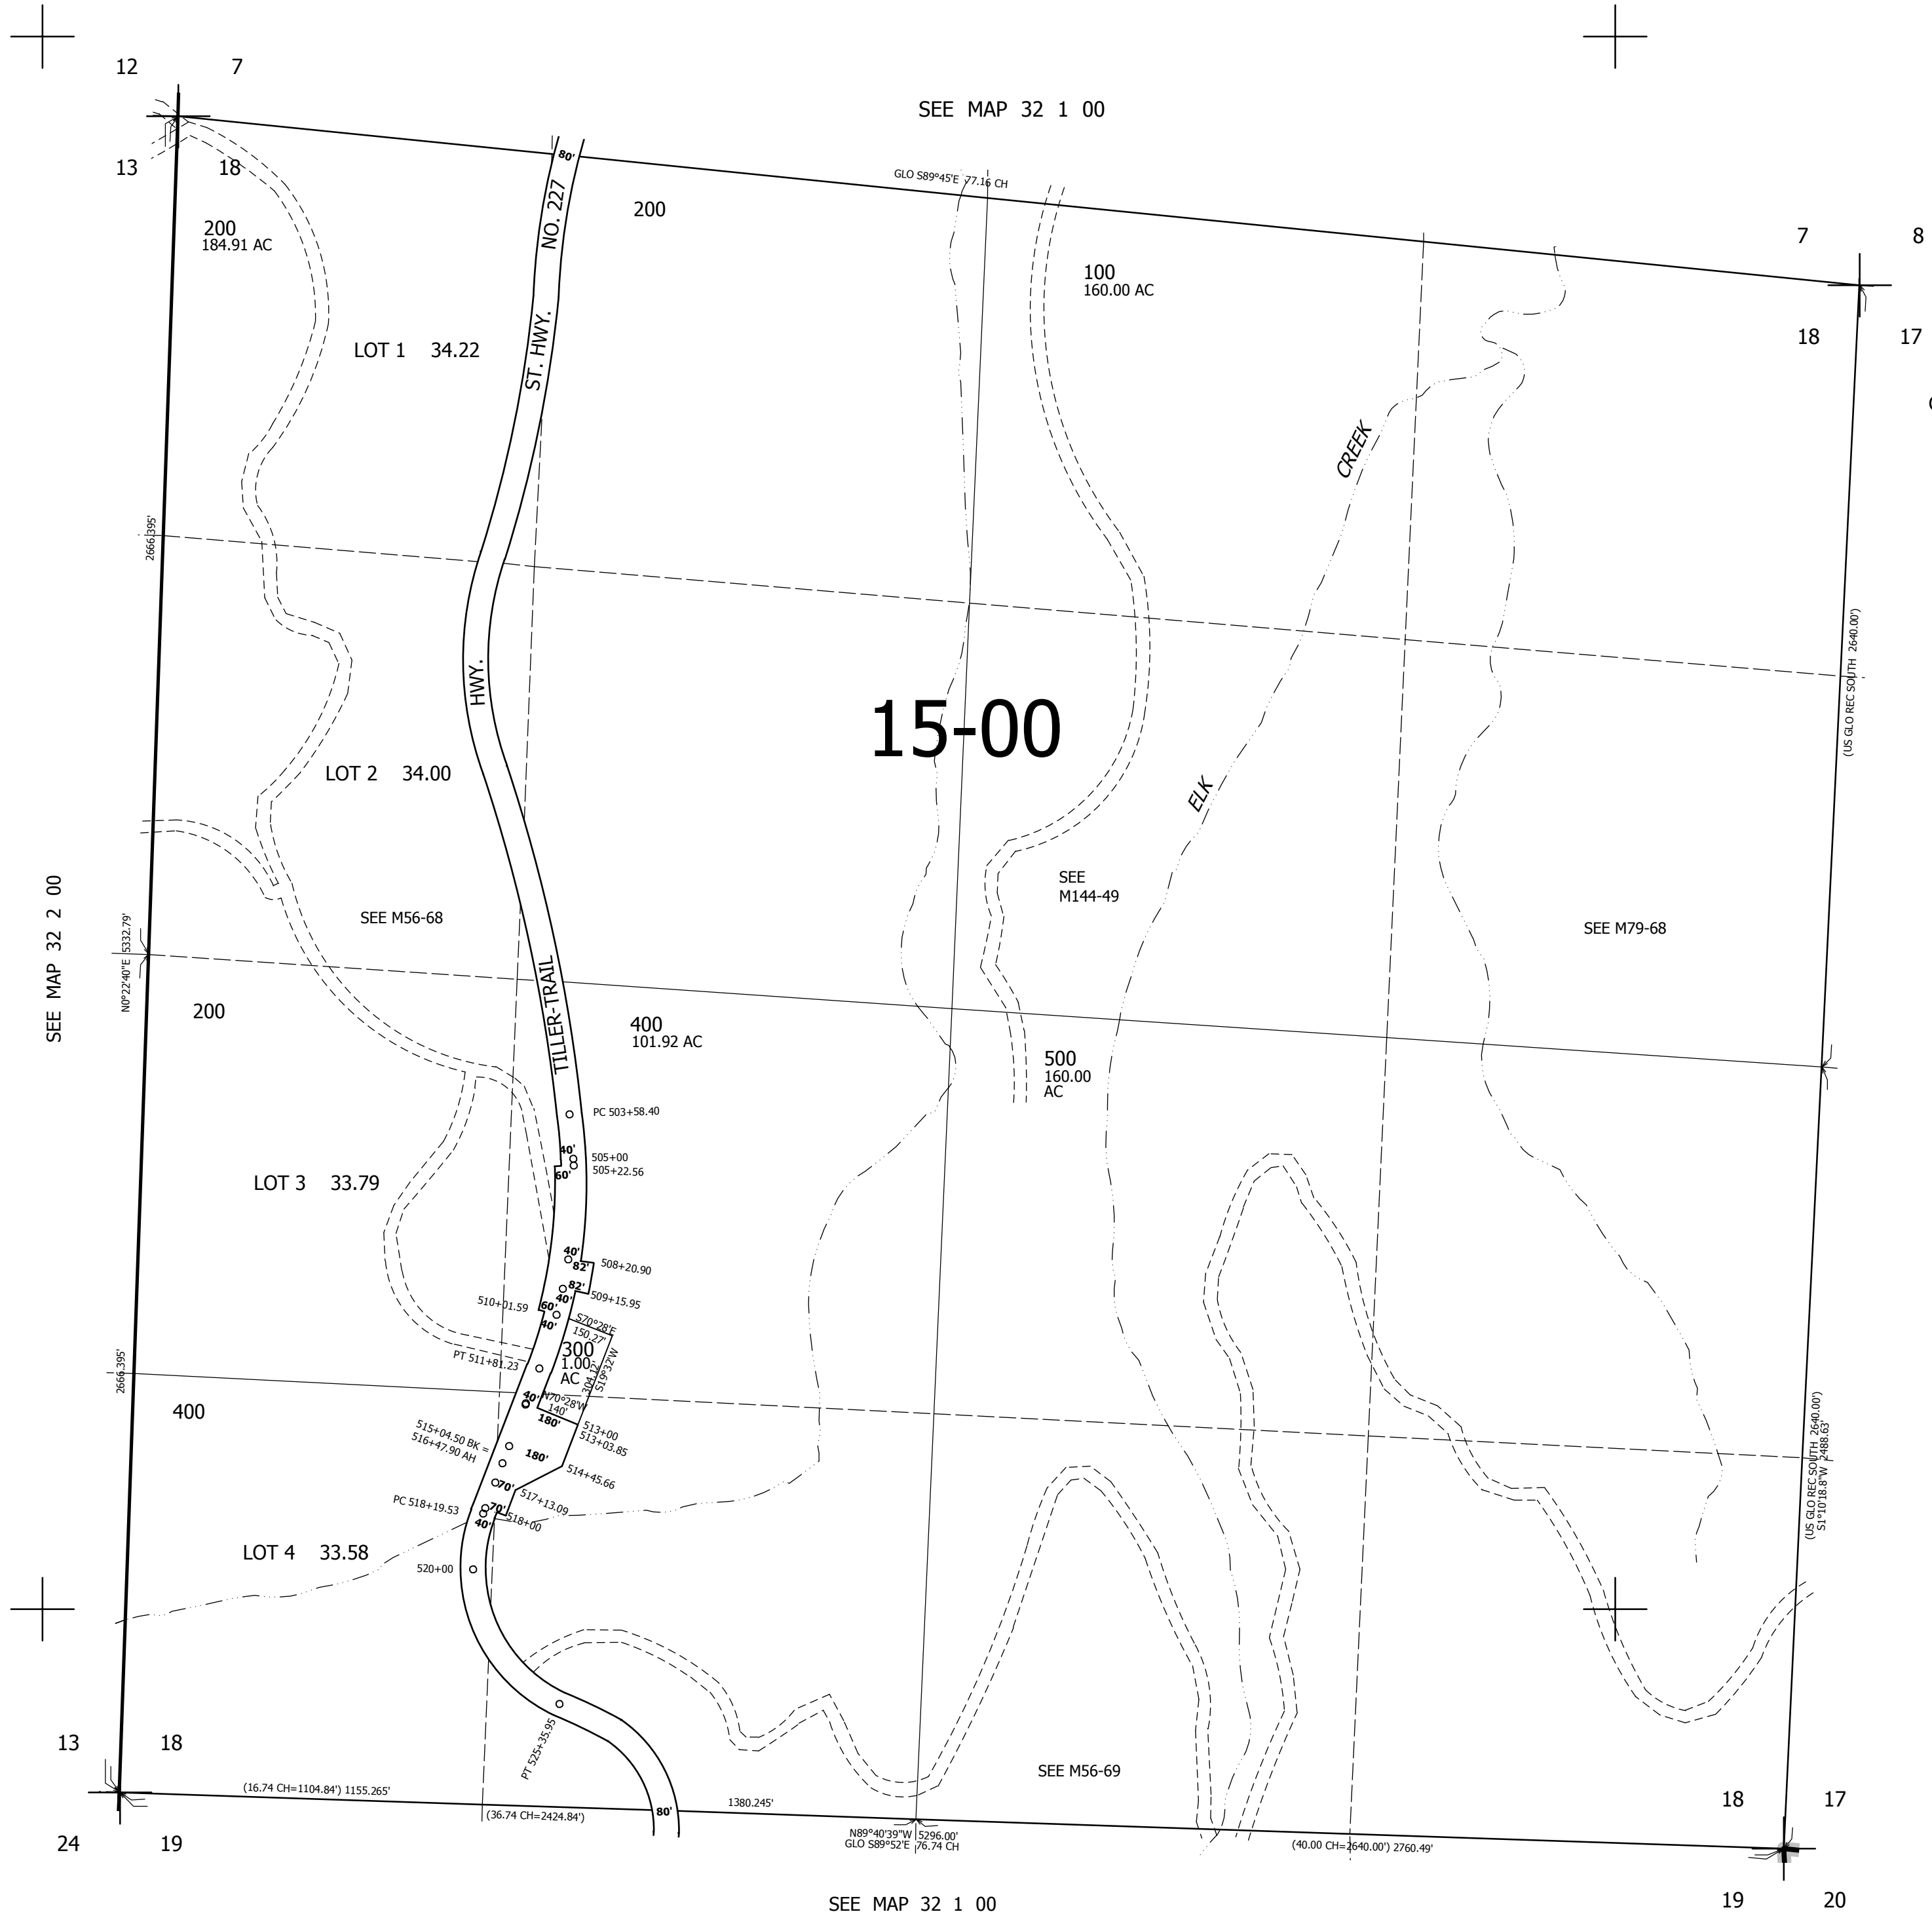

SEE MAP 32 2 00

SEE MAP 32 1 00

CANCELLED NO'S

SEE MAP 32 1 00

SEE MAP 32 1 00

4,289,000

32 1 18