

SEC.21 T.32S. R.3W. W.M.
DOUGLAS COUNTY

REVISED ON

32 3 21


17 16

SEE MAP 32 3 00

1" = 400'

16 15

THIS MAP WAS PREPARED FOR
ASSESSMENT PURPOSE ONLY.

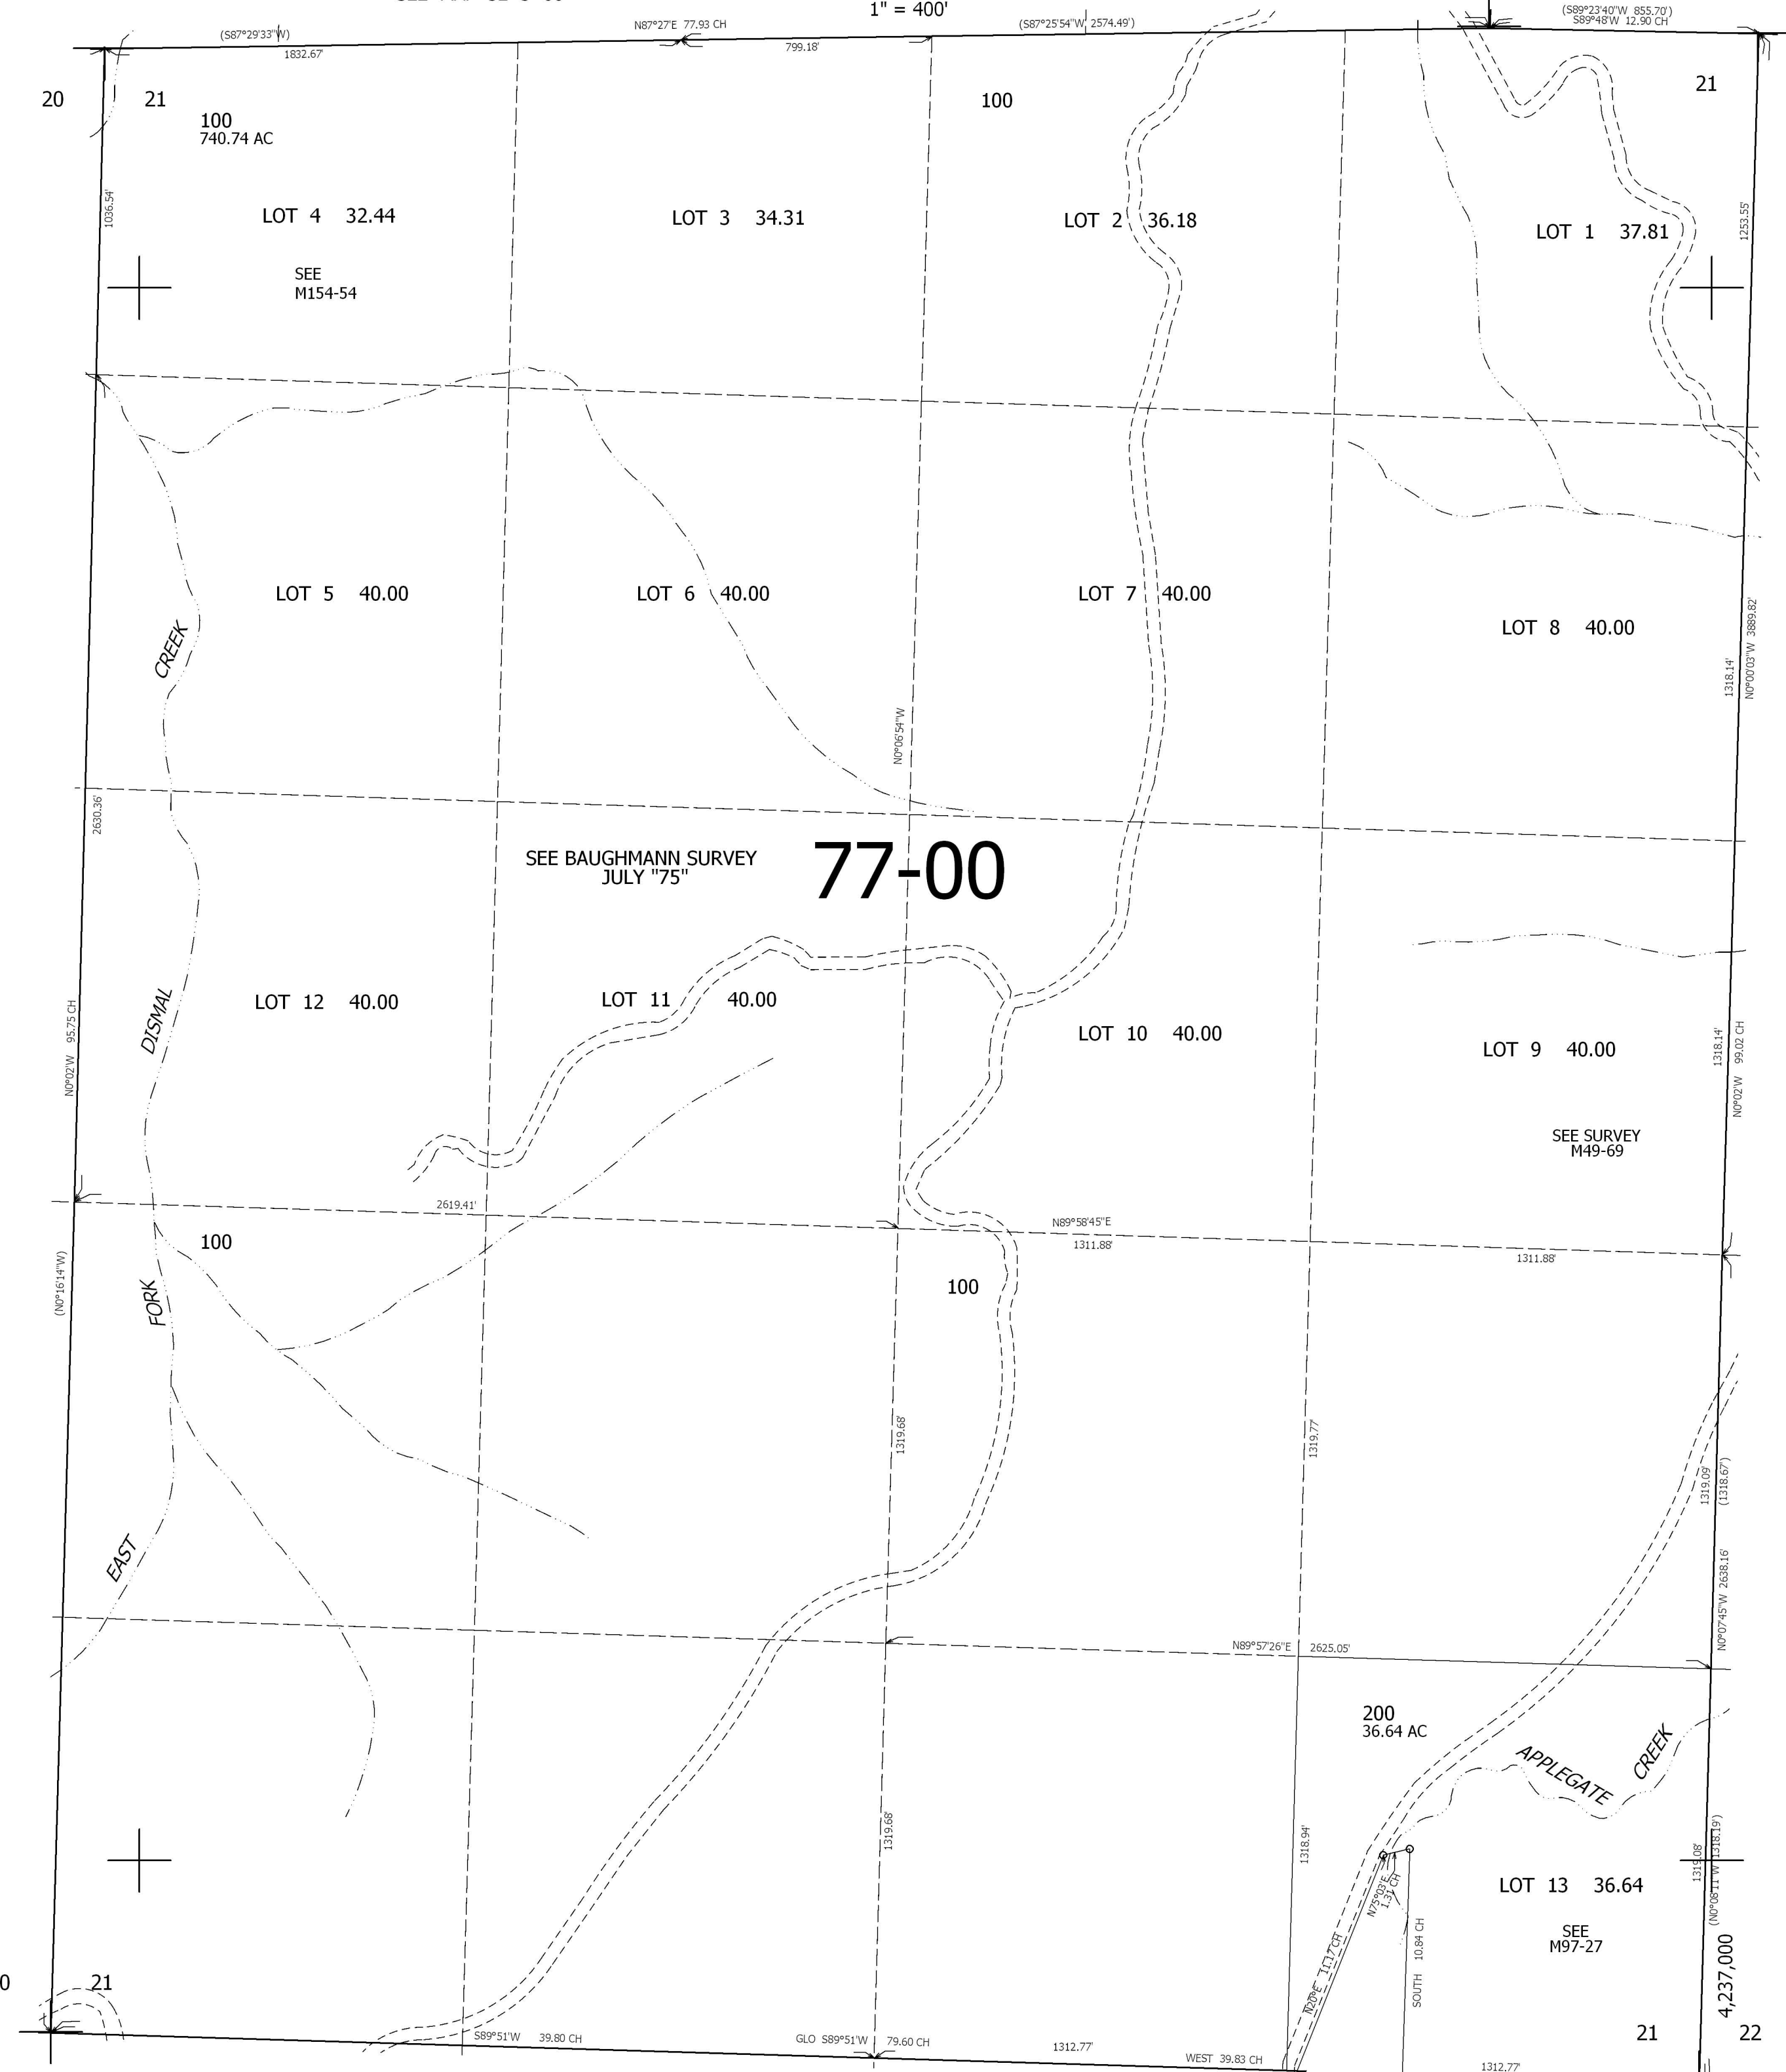

CANCELLED NO'S

SEE MAP 32 3 00

SEE MAP 32 3 22

412,000

4,237,000

SEE MAP 32 3 28

32 3 21

28 27