


THIS MAP WAS PREPARED FOR ASSESSMENT PURPOSE ONLY.

SEC.20 T.32S. R.4W. W.M.
DOUGLAS COUNTY

1" = 400'

REVISED ON
11-26-12

32 4 20

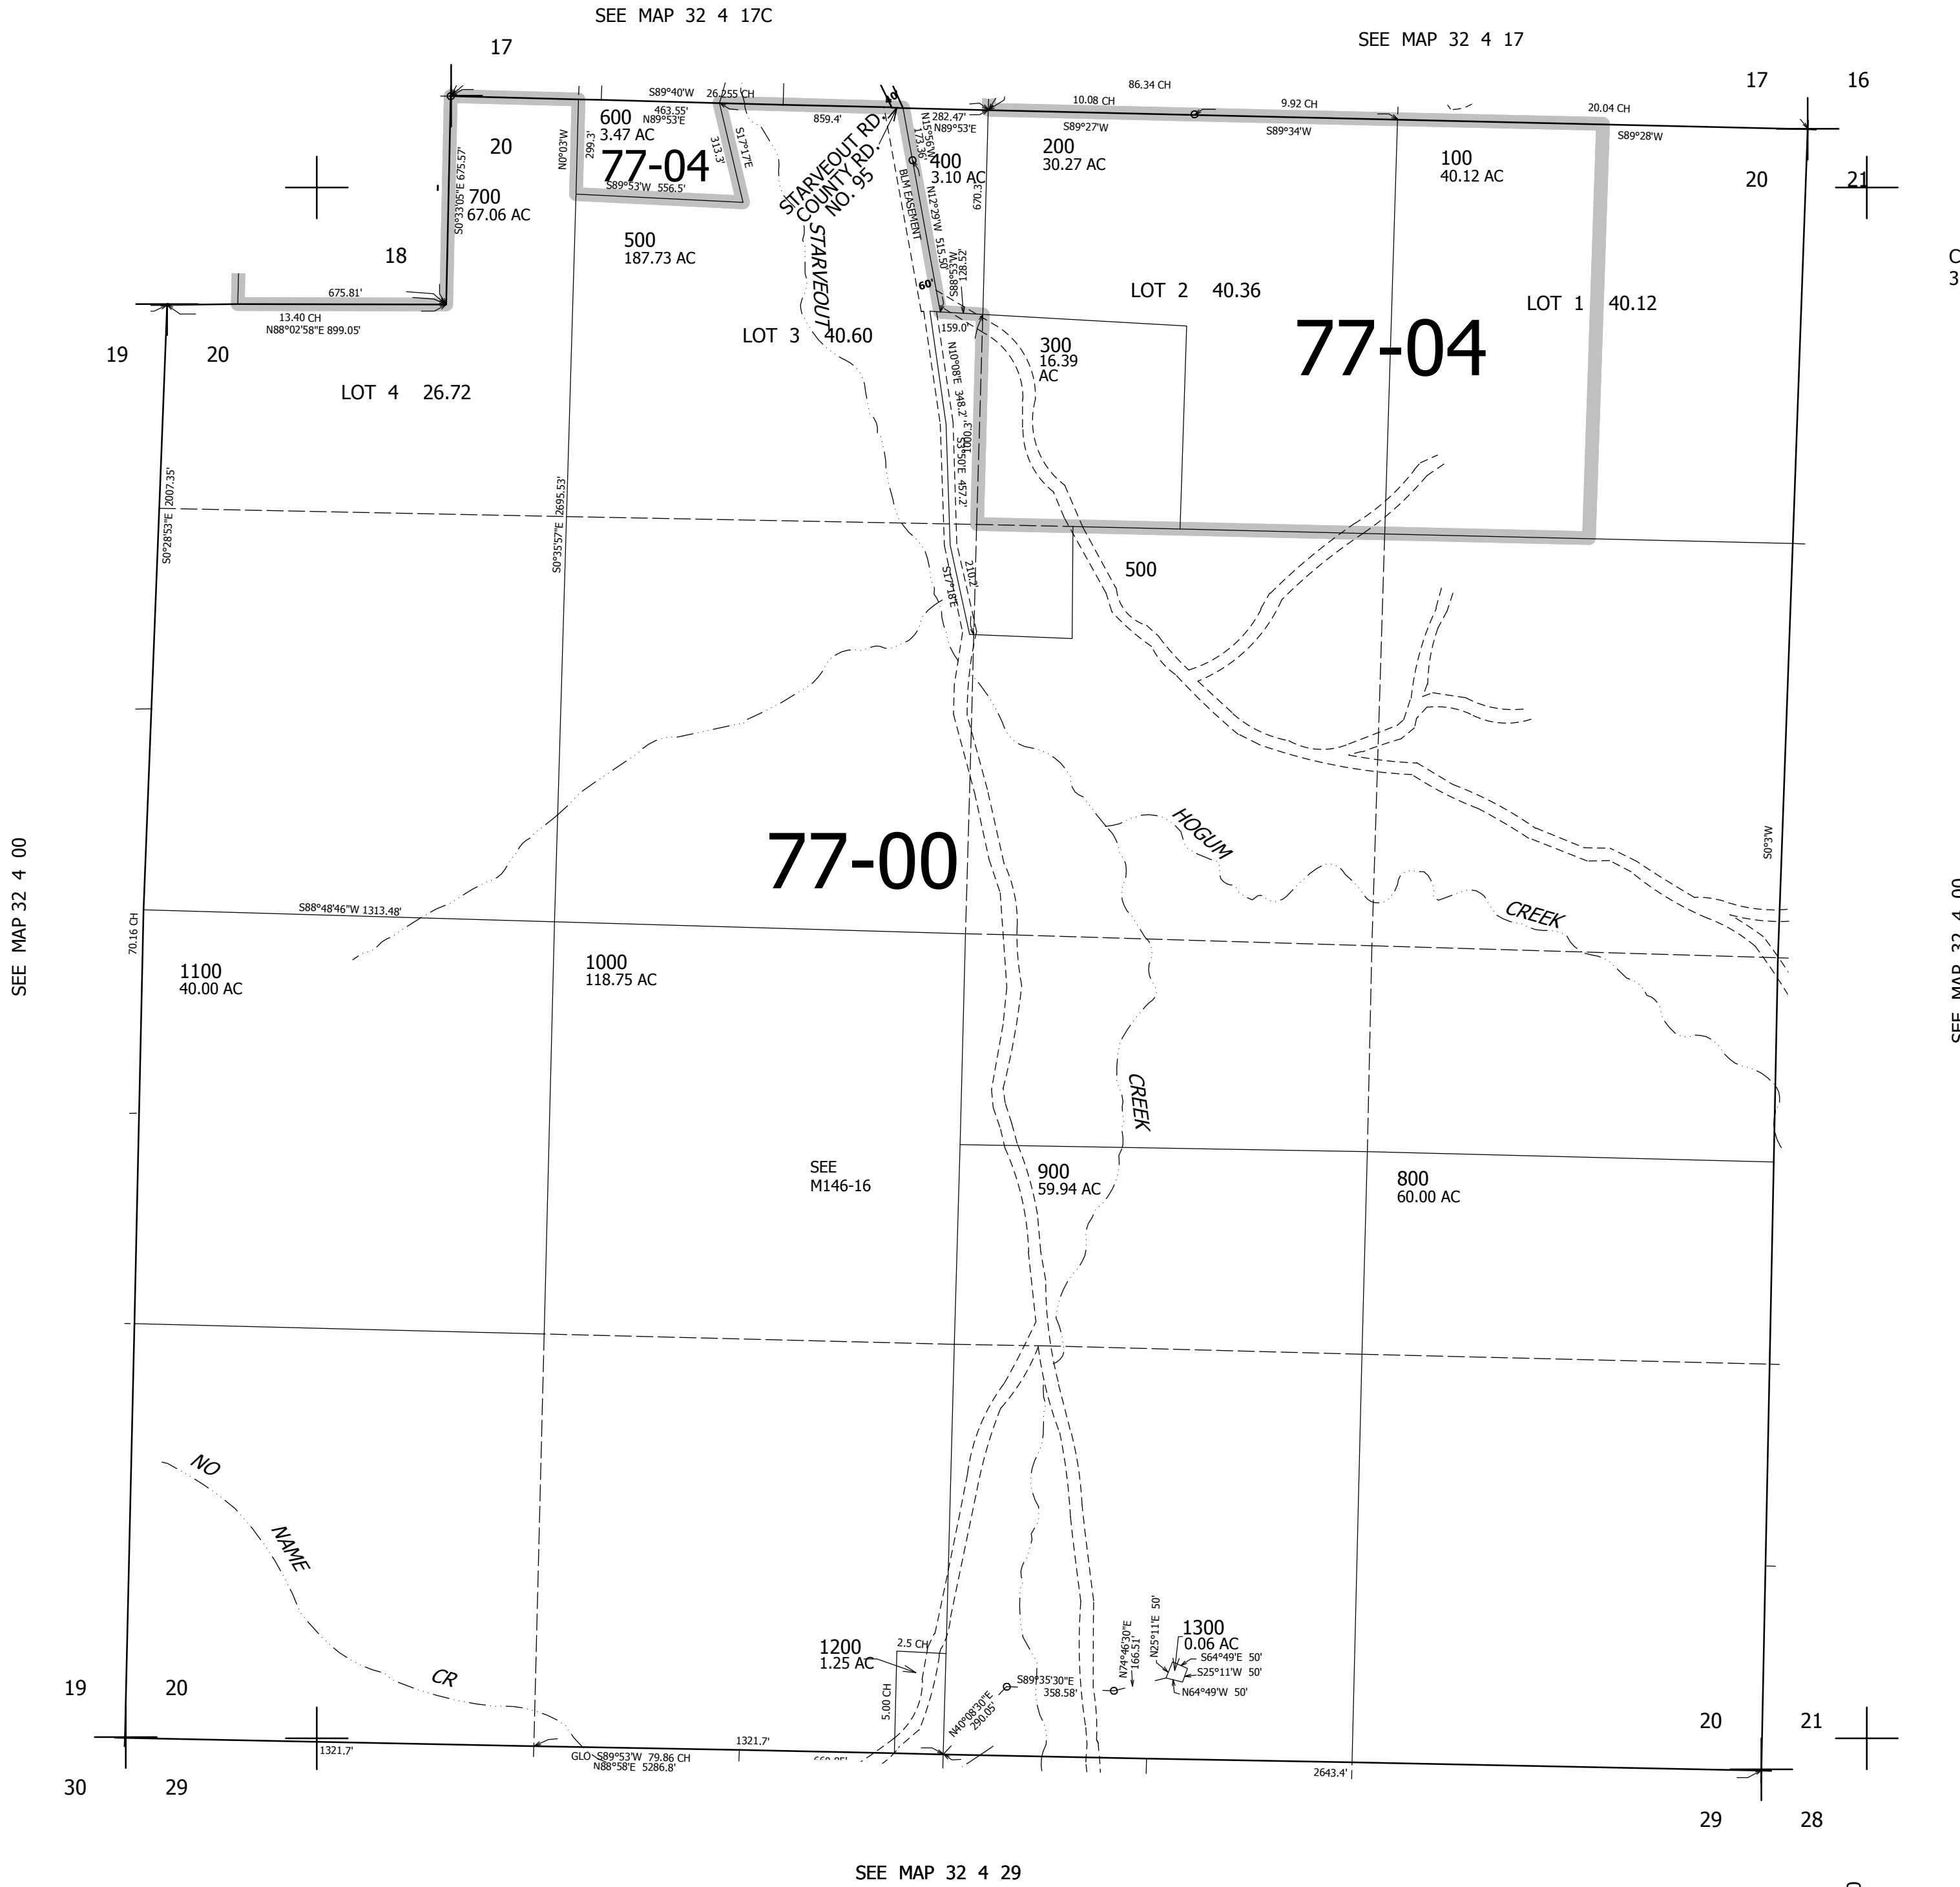

CANCELLED NO'S
300M1 1100M1

414,000

4,199,000

32 4 20