


THIS MAP WAS PREPARED FOR ASSESSMENT PURPOSE ONLY.

SEC.22 T.32S. R.5W. W.M.
DOUGLAS COUNTY


1" = 400'

REVISED ON
9-2-09

32 5 22
& INDEX

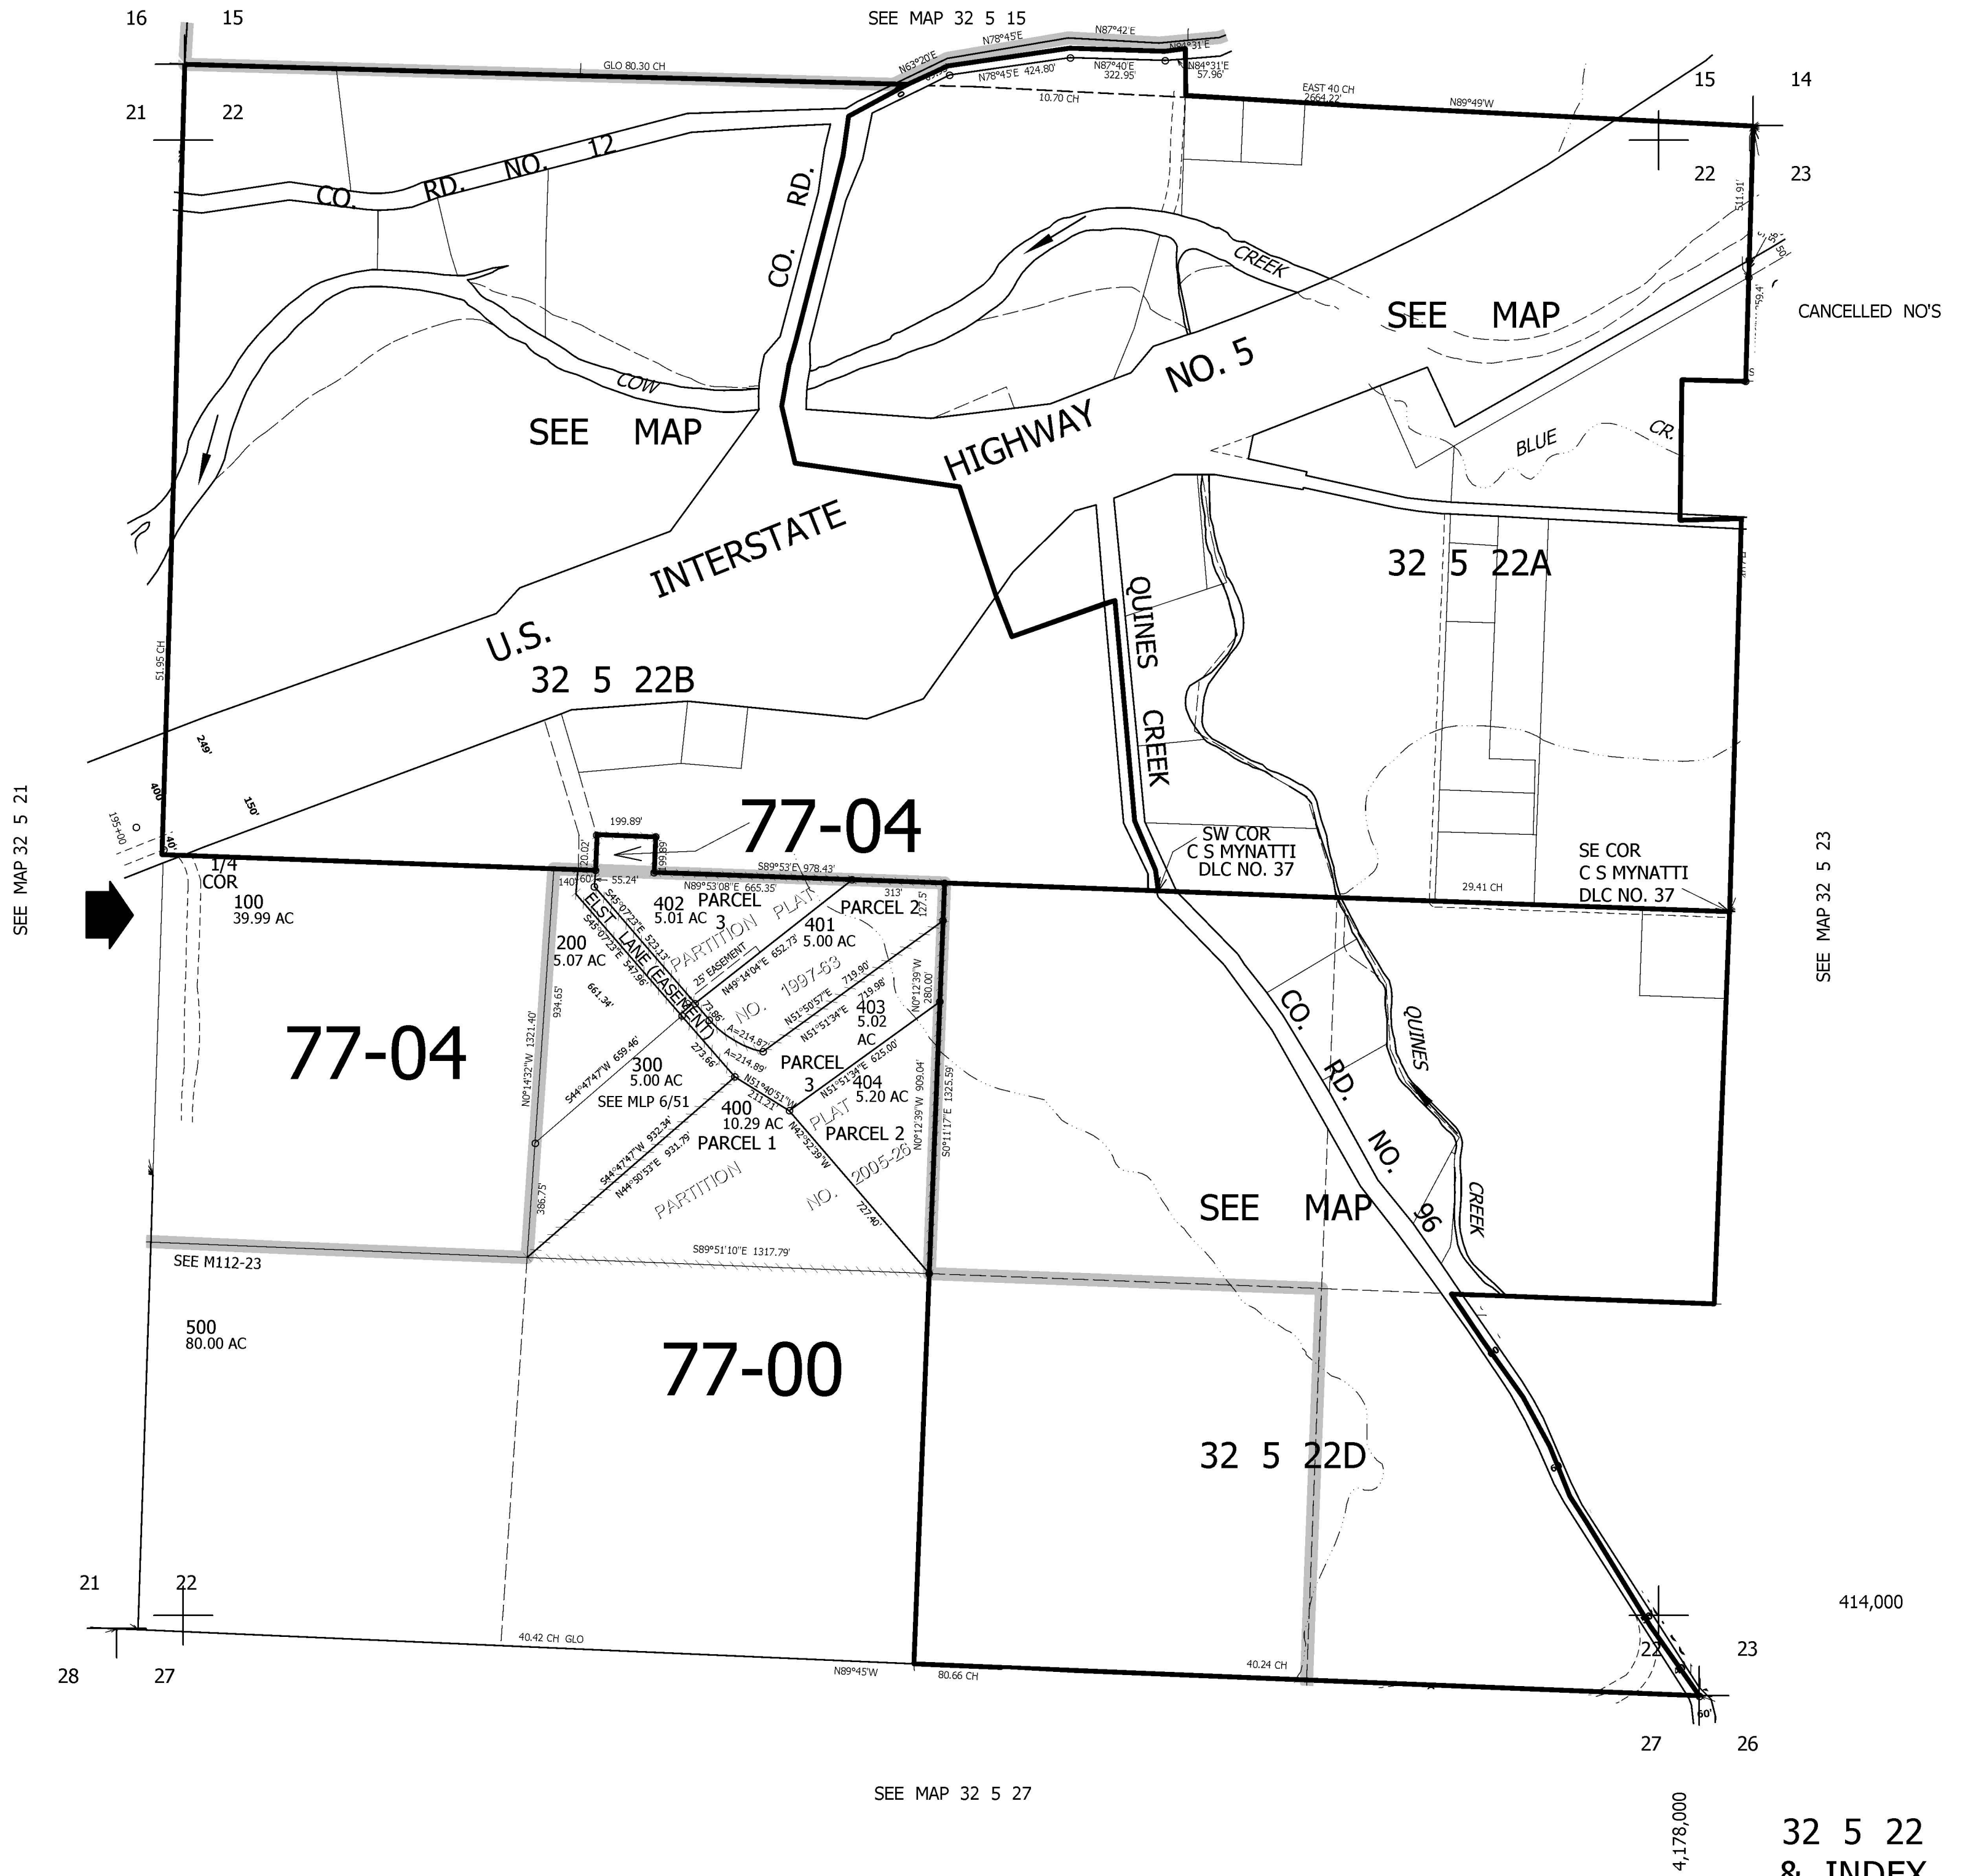

SEE MAP 32 5 21

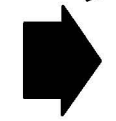

CANCELLED NO'S

SEE MAP 32 5 23

SEE MAP 32 5 27

4,178,000

32 5 22
& INDEX