

THIS MAP WAS PREPARED FOR ASSESSMENT PURPOSE ONLY.



Upper Left:
123°16'53"W 42°47'2"N
4174797E 419601N ft

NE1/4 SEC.22 T.32S. R.05W. W.M.
DOUGLAS COUNTY
1" = 200'

Date Exported 2025-09-18

320522A

CANCELLED NOS:
500

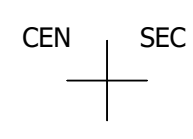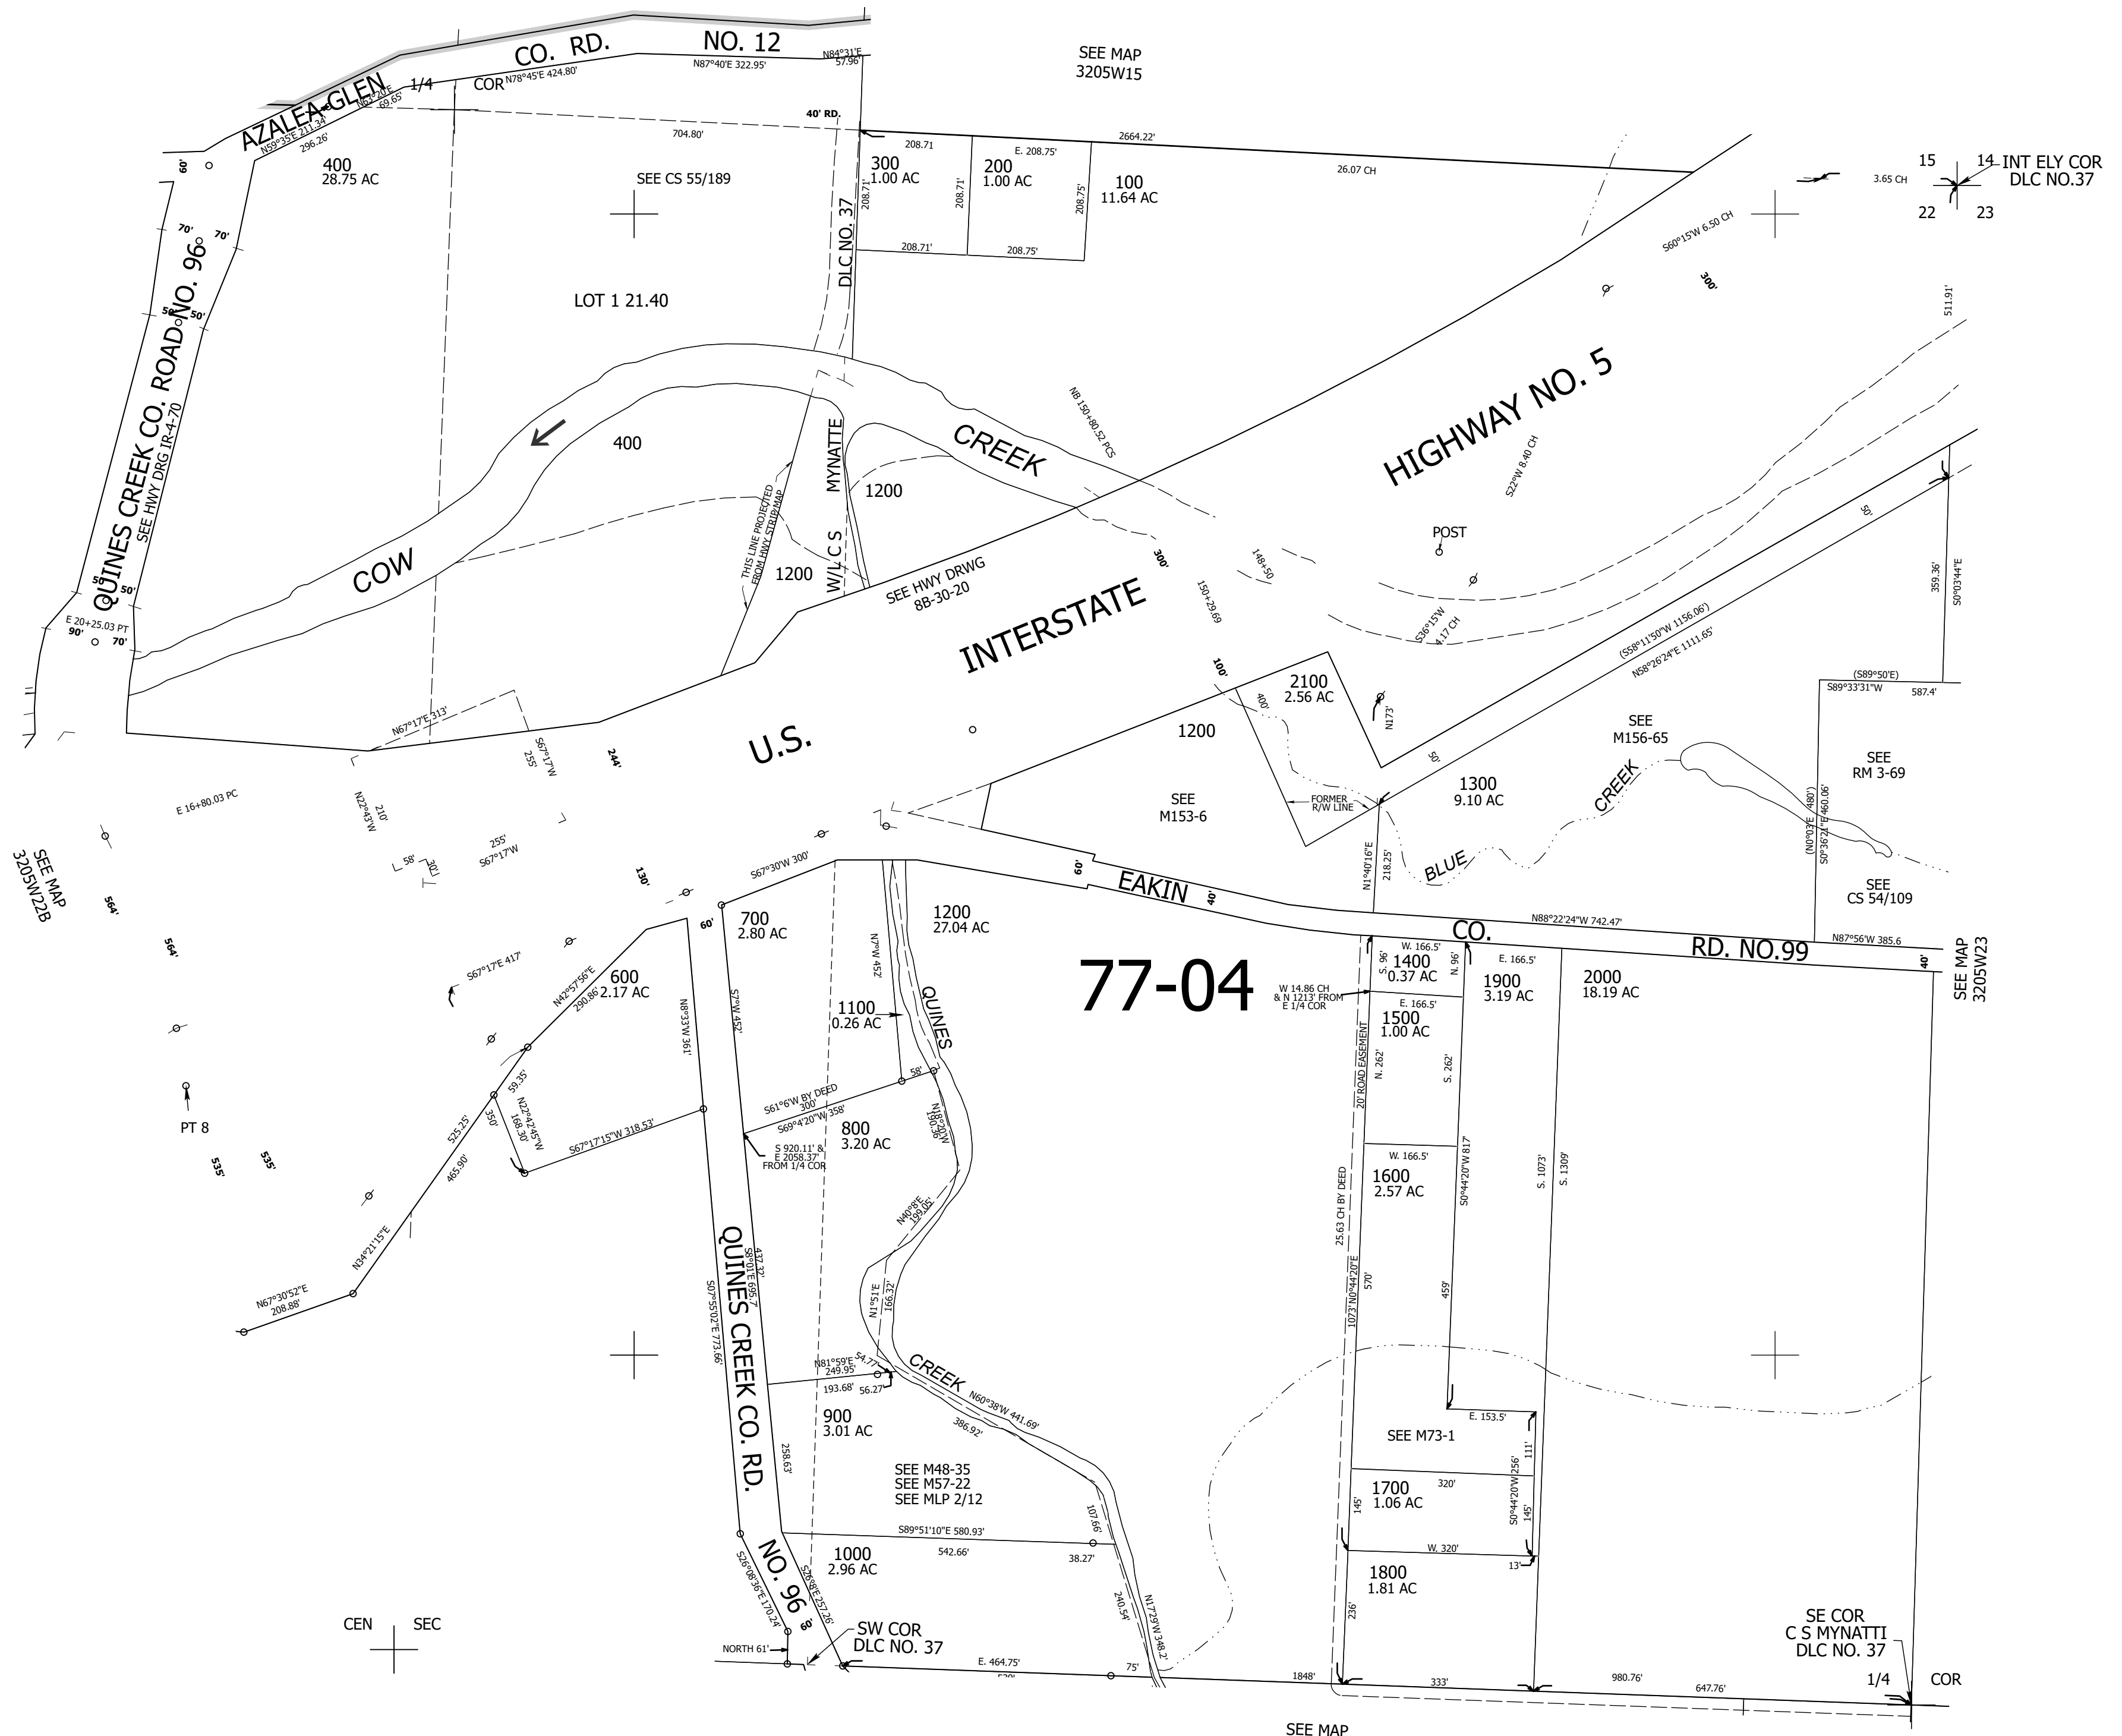

SEE MAP
3205W22D

SE COR
C S MYNATTI
DLC NO. 37

320522A

Lower Right:
123°15'59"W 42°46'29"N
4178722E 416123N ft