




THIS MAP WAS PREPARED FOR ASSESSMENT PURPOSE ONLY.

T33S. R.6W. W.M.
DOUGLAS COUNTY
1" = 2000'

REVISED ON
10-9-14

33 6 00
& INDEX
GLENDALE

SEE MAP 32 6 00

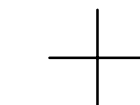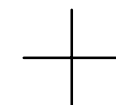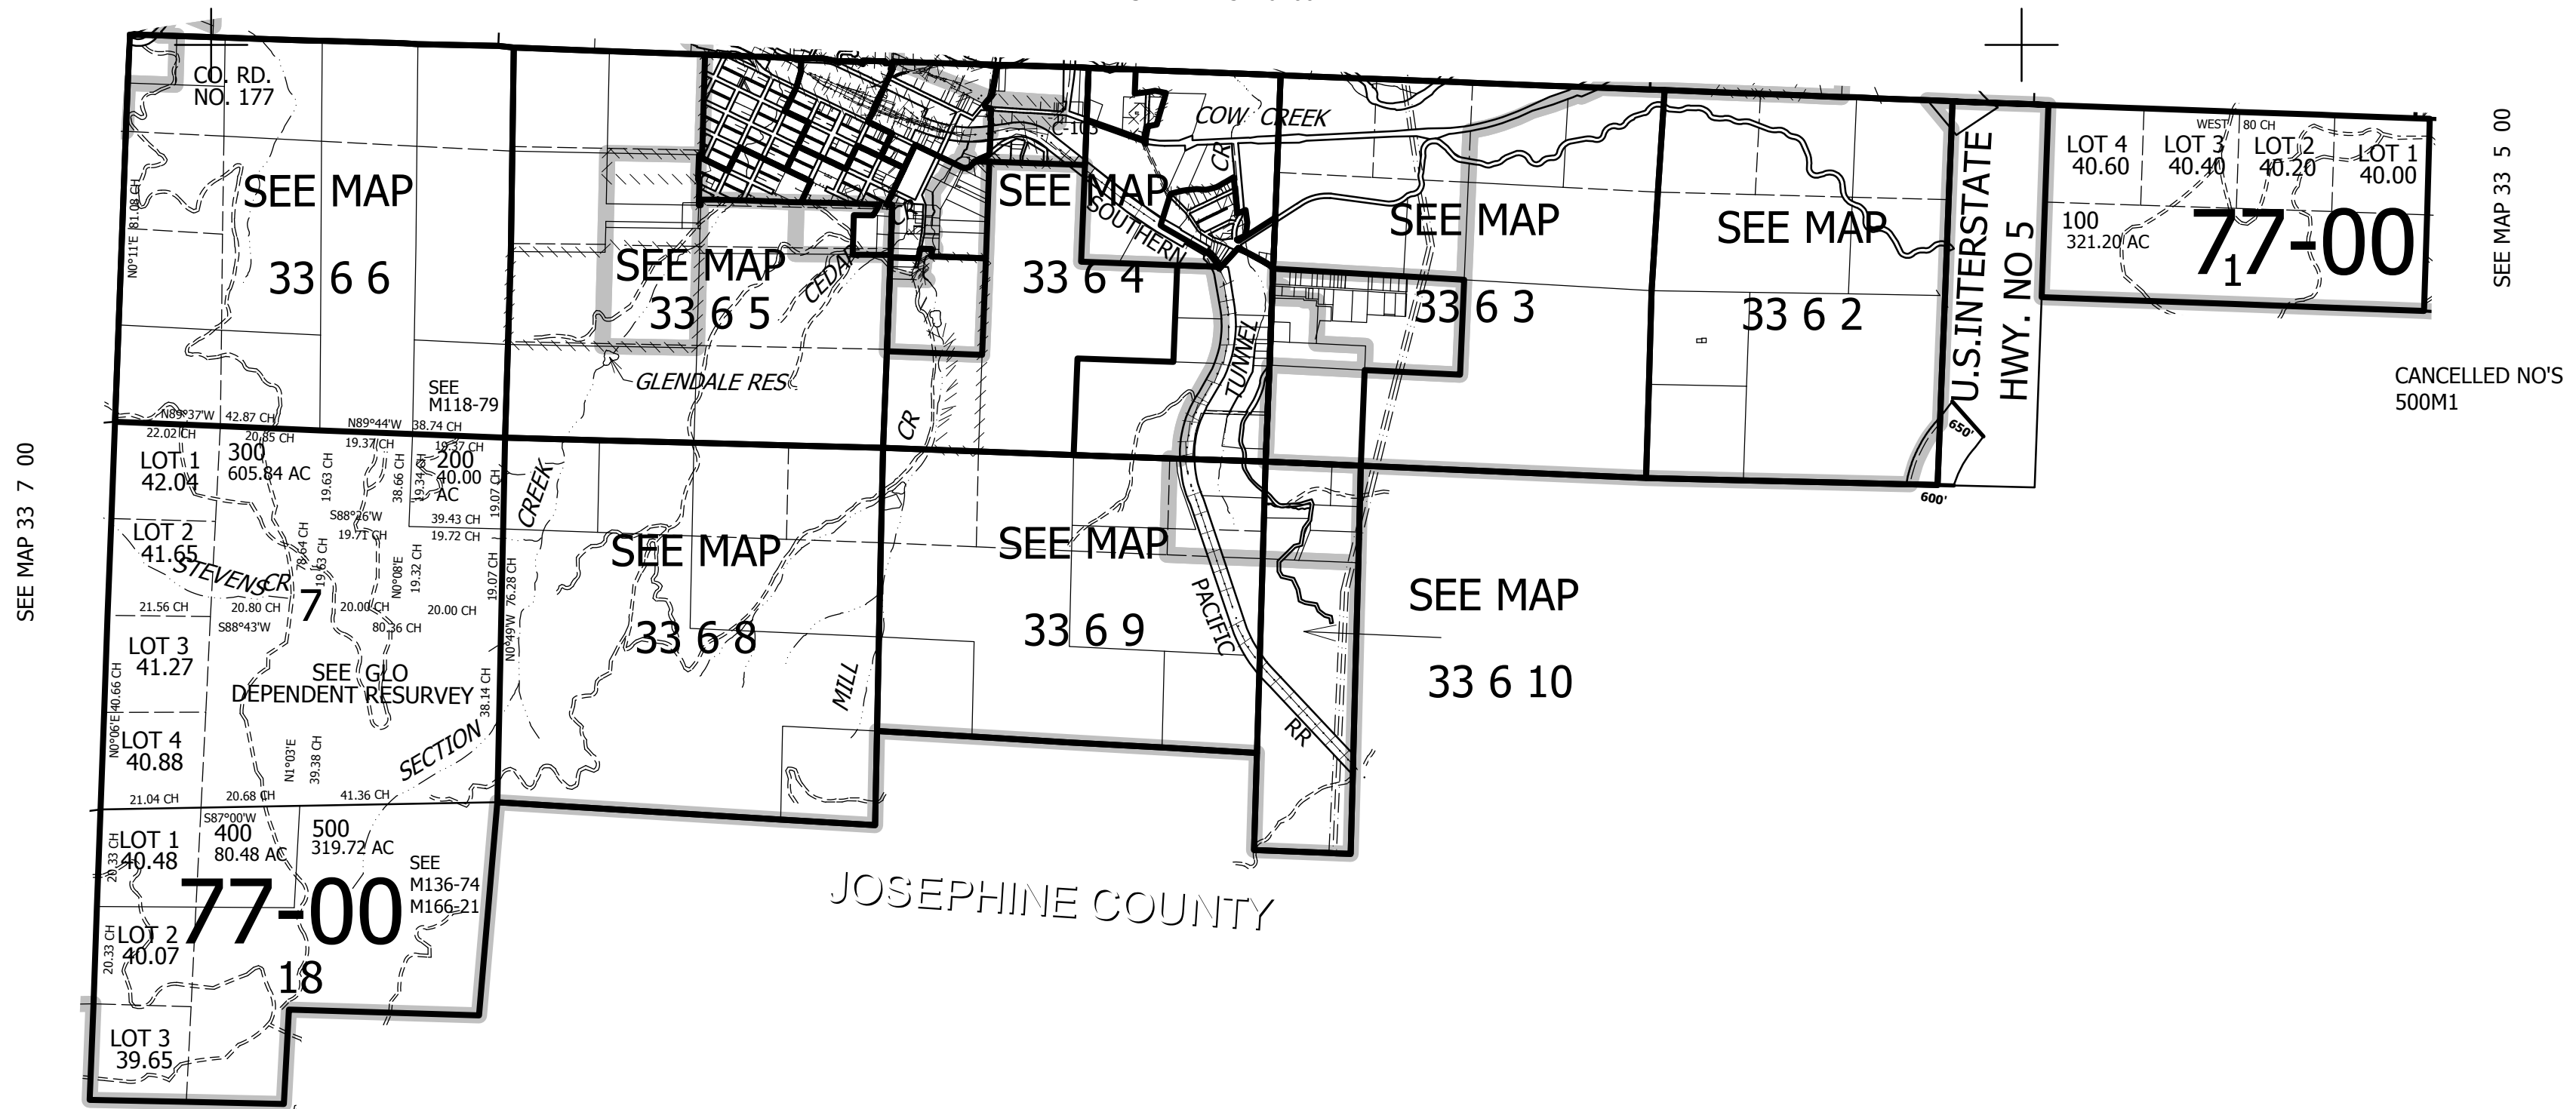

380,000

4,151,000

33 6 00
& INDEX
GLENDALE