


T 25 S R 6 W

1" = 2000'

- B.L.M. RESURVEYS - - - - -
- CORNERS RENEWED OR ESTABLISHED - - - - - ●
- CORNERS FOUND AND USED - - - - - ■
- CORNERS LOOKED FOR AND NOT FOUND - - - - - ○
- CORNER RENEWED - LAST REPORT NOT FD - - *

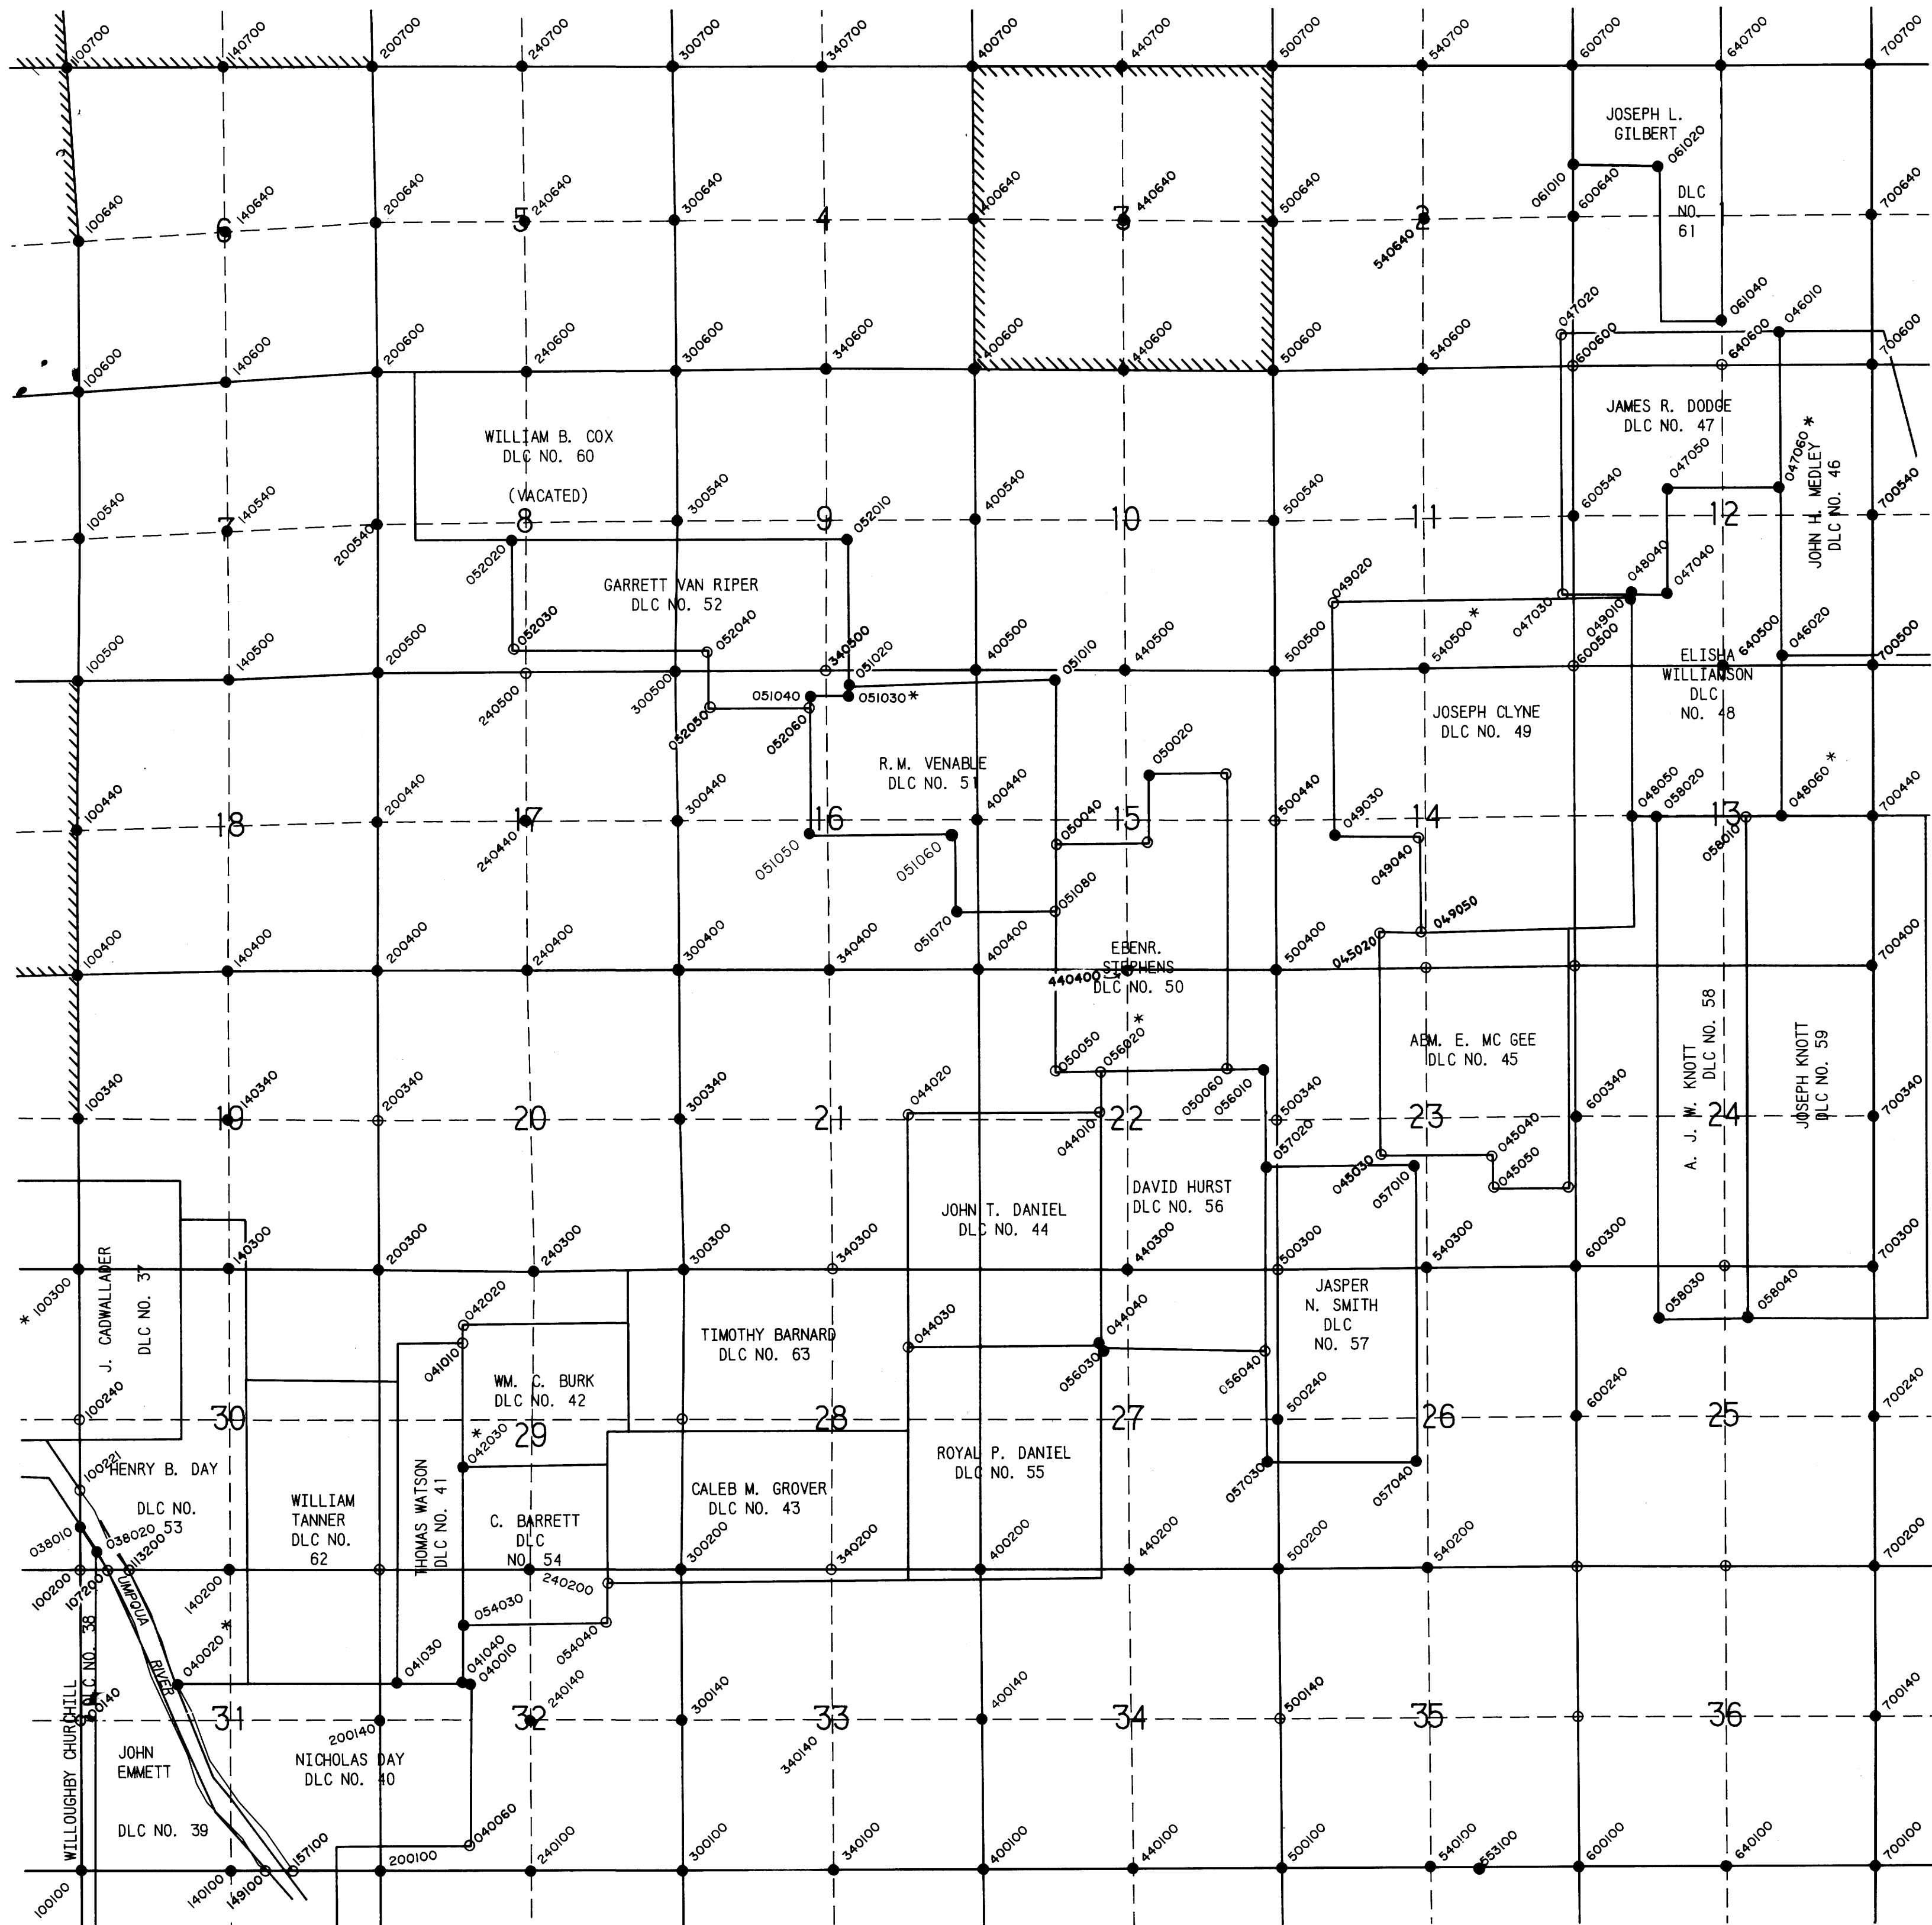

JOSEPH L. GILBERT
DLC NO. 61

WILLIAM B. COX
DLC NO. 60
(VACATED)

JAMES R. DODGE
DLC NO. 47

JOHN H. MEDLEY
DLC NO. 46

ELISHA WILLIAMSON
DLC NO. 48

JOSEPH CLYNE
DLC NO. 49

R.M. VENABLE
DLC NO. 51

EBENR. STEPHENS
DLC NO. 50

A.E.M. MC GEE
DLC NO. 45

JOHN T. DANIEL
DLC NO. 44

DAVID HURST
DLC NO. 56

JASPER N. SMITH
DLC NO. 57

TIMOTHY BARNARD
DLC NO. 63

WM. C. BURK
DLC NO. 42

ROYAL P. DANIEL
DLC NO. 55

HENRY B. DAY
DLC NO. 53

WILLIAM TANNER
DLC NO. 62

THOMAS WATSON
DLC NO. 41

C. BARRETT
DLC NO. 54

CALEB M. GROVER
DLC NO. 43

JOHN EMMETT
DLC NO. 39

NICHOLAS DAY
DLC NO. 40

J. CADWALLADER
DLC NO. 37

WILLOUGHBY CHURCHILL
DLC NO. 38