

Rec'd 9/2021



# United States Department of the Interior

BUREAU OF LAND MANAGEMENT  
Oregon State Office  
P.O. Box 2965, Portland, Oregon 97208  
[www.blm.gov/or](http://www.blm.gov/or)



CS'd 6/7/2023

Douglas County Surveyor's Office  
1036 SE Douglas Avenue  
Roseburg, OR 97470

To Whom it may Concern:

This is to inform you that a cadastral survey crew under the direction of Christopher C. Bailey, Cadastral Surveyor, will be dependently resurveying a portion of the subdivisional lines and subdivision of section lines of sections 22 and 35, T. 28 S., R. 8 W., and dependently resurveying a portion of the subdivisional lines and subdividing section 3, T. 29 S., R. 8 W., Willamette Meridian, Oregon, as provided by Special Instructions for Group No. 3008, Oregon.

In order to properly execute this work, it may be necessary for our party chief to contact you for pertinent information. Any assistance you may be able to provide will be appreciated.

The Special Instructions Diagram is enclosed for your information. Please contact Christopher Bailey at 541-464-3223 or Jason Lightbown at 503-808-6617 if you have any questions regarding this survey.

Sincerely,

MARY  
HARTEL

Digitally signed by MARY  
HARTEL  
Date: 2021.08.26  
06:29:33 -07'00'

Mary J.M. Hartel  
Chief Cadastral Surveyor of Oregon

Enclosure (1)



CS 42/404

9/2021

# SPECIAL INSTRUCTIONS DIAGRAM

## TOWNSHIPS 28 & 29 SOUTH, RANGE 8 WEST, WILLAMETTE MERIDIAN

GROUP No. 3008, OREGON

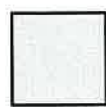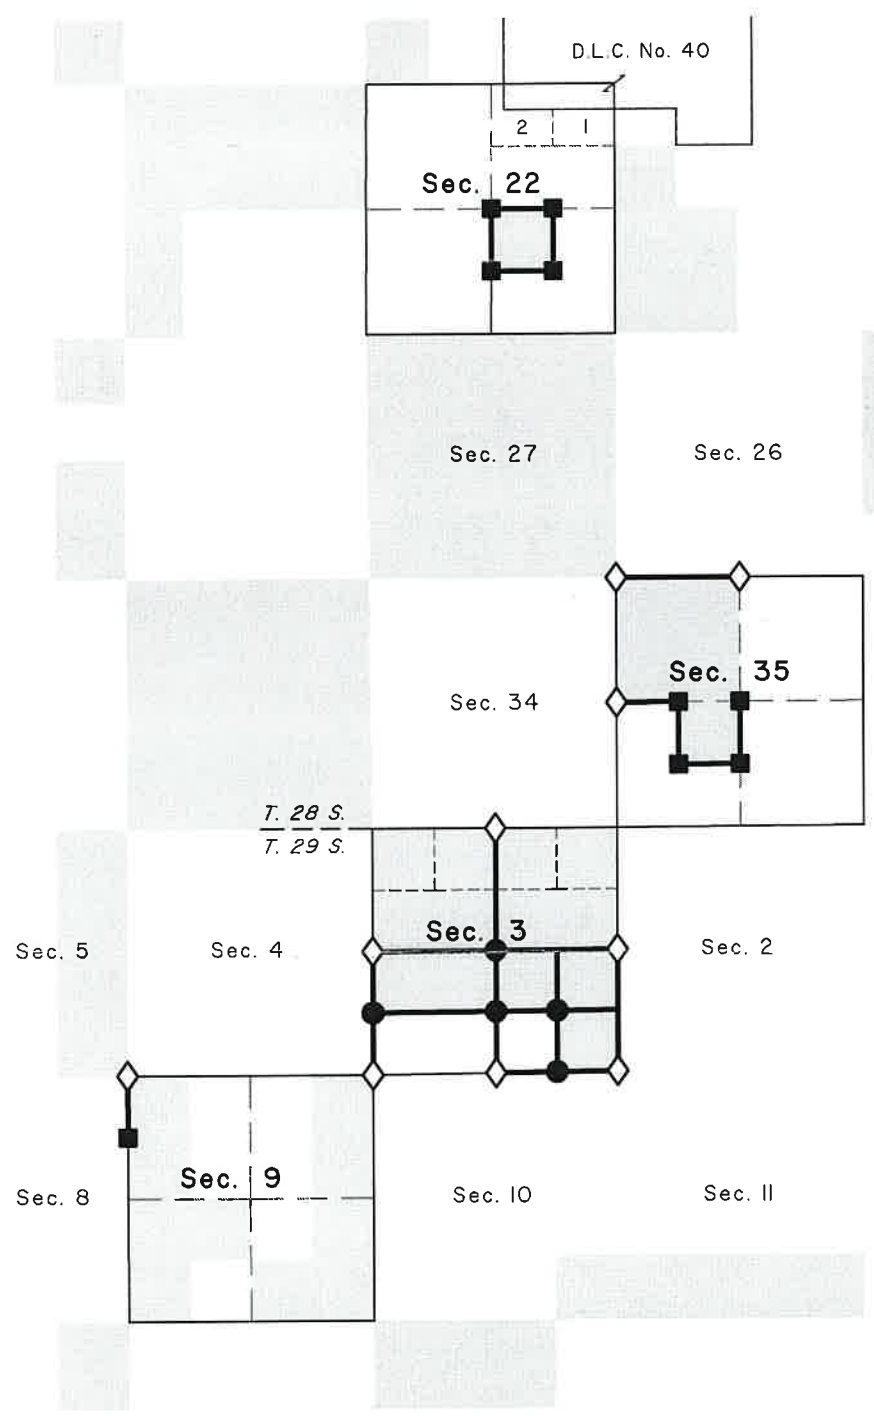

Public Land Administered by BLM

- ◊ Corner to be recovered or reestablished
- Corner previously established or reestablished
- Corner to be established
- Line to be surveyed or resurveyed