

T 31 S R 01 E & T 31 R 02 E

1" = 2000'

B.L.M. RESURVEYS ----- ||||| OR |||||


CORNERS RENEWED OR ESTABLISHED ----- ●

CORNERS LOOKED FOR AND NOT FOUND ----- ○

CORNERS RENEWED - LAST REPORT NOT FD ----- *

COUNTY BOUNDARY -----

T 31 S R 01 E

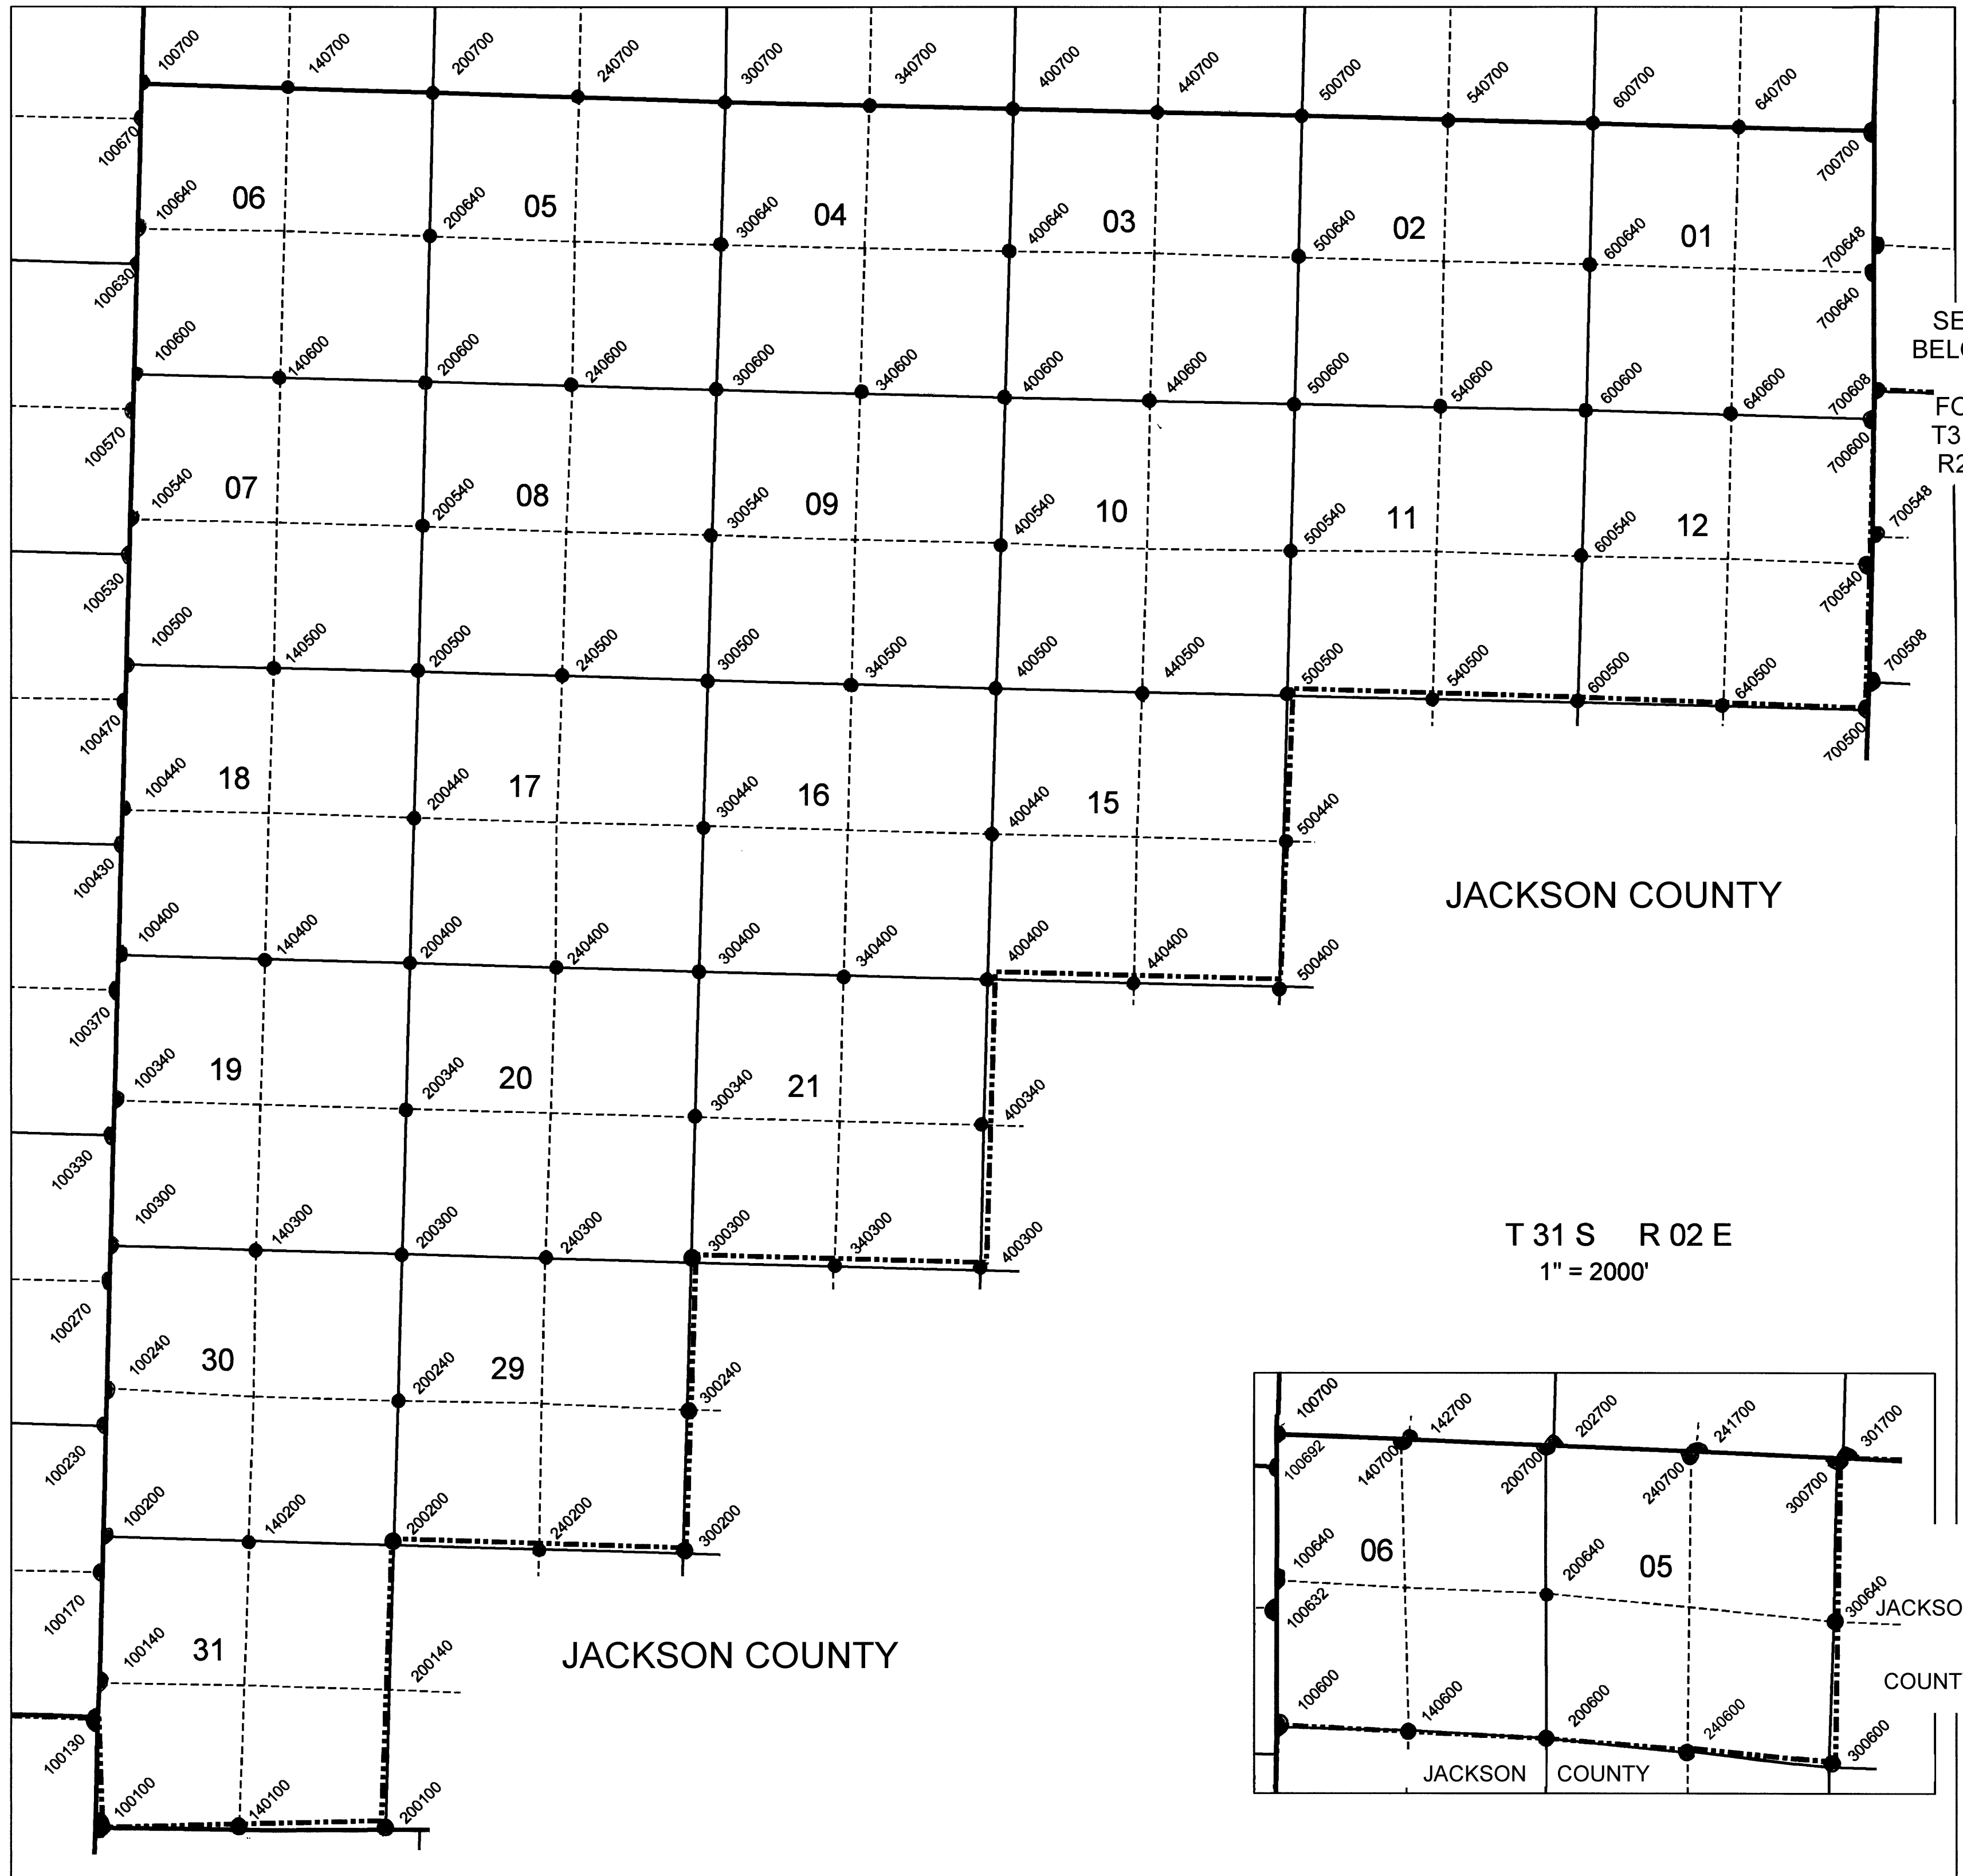

SEE BELOW
FOR
T 31 S
R 2 E

T 31 S R 02 E 1" = 2000'

