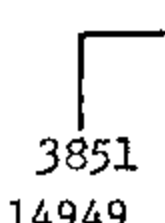
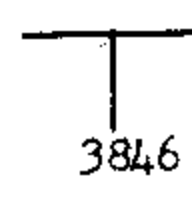
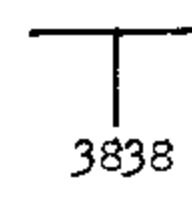
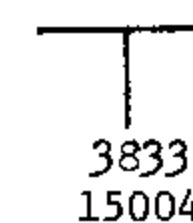
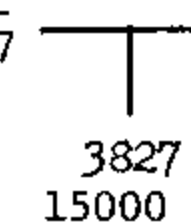
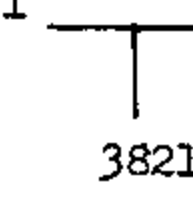
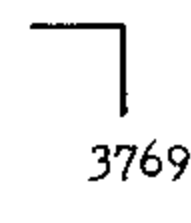

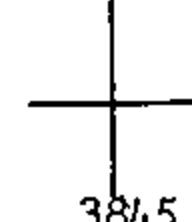
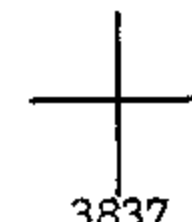

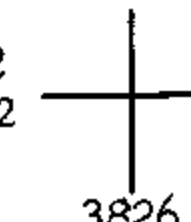
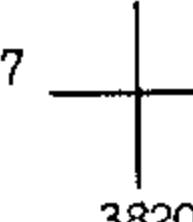
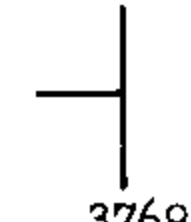
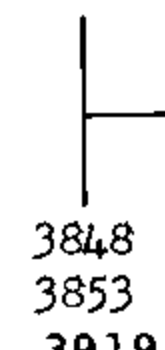
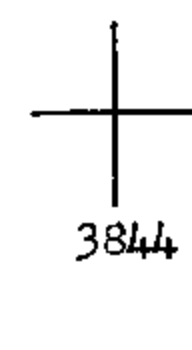
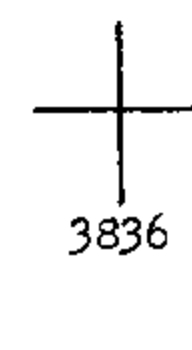
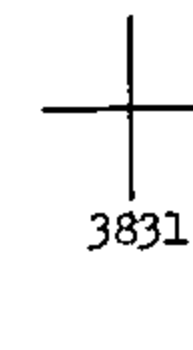
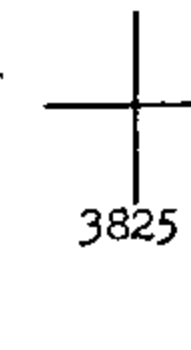
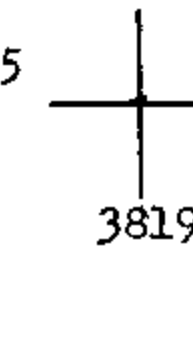
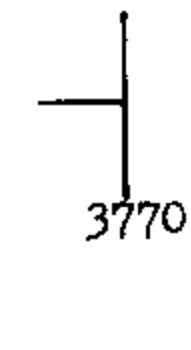
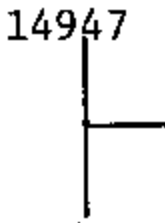
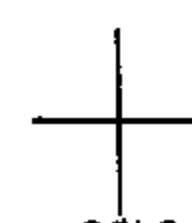
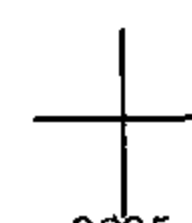
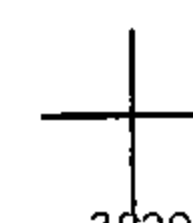
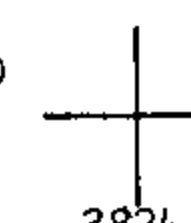
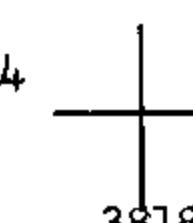


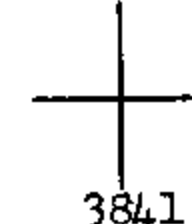
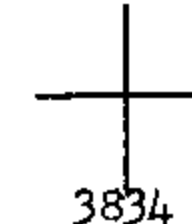

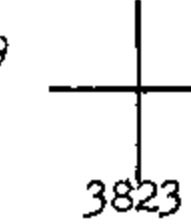
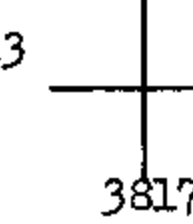


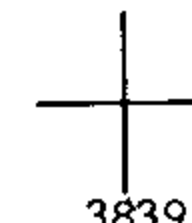
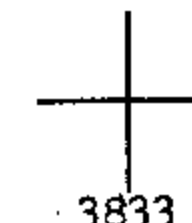
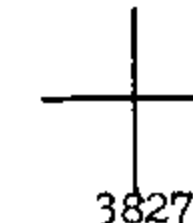
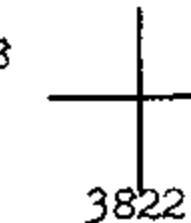
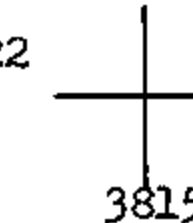
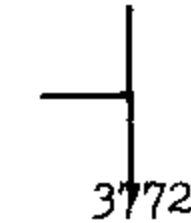


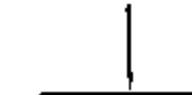






County Surveyor's Record, Douglas County, Oregon

TOWNSHIP 25 SOUTH, RANGE 6 WEST, W. M.

 <p>3851 14949</p>	<p>14939 3133</p> <p>6</p>	 <p>3846</p> <p>5</p>	<p>3132</p>  <p>3838</p> <p>4</p>	<p>3131 14997</p>  <p>3833 15004</p> <p>3</p>	<p>3131</p>  <p>3827 15000</p> <p>2</p>	<p>3131</p>  <p>3821</p> <p>1</p>	 <p>3769</p>
 <p>3848</p> <p>7</p>	<p>3850</p>  <p>3845</p> <p>8</p>	 <p>3837</p> <p>9</p>	 <p>3832 15002</p> <p>10</p>	 <p>3826</p> <p>11</p>	 <p>3820</p> <p>12</p>	 <p>3769</p>	
 <p>3848 3853 3919 14947</p> <p>18</p>	<p>3849</p>  <p>3844</p> <p>17</p>	 <p>3836</p> <p>16</p>	 <p>3831</p> <p>15</p>	 <p>3825</p> <p>14</p>	 <p>3819</p> <p>13</p>	 <p>3770</p>	
 <p>3815 14946</p> <p>19</p>	<p>3843</p>  <p>3842</p> <p>20</p>	 <p>3835</p> <p>21</p>	 <p>3829</p> <p>22</p>	 <p>3824</p> <p>23</p>	 <p>3818</p> <p>24</p>	 <p>3770</p>	
 <p>3813</p> <p>30</p>	 <p>3841</p> <p>29</p>	 <p>3834</p> <p>28</p>	 <p>3828</p> <p>27</p>	 <p>3823</p> <p>26</p>	 <p>3817</p> <p>25</p>	 <p>3771</p>	
 <p>3813</p> <p>31</p>	 <p>3839</p> <p>32</p>	 <p>3833</p> <p>33</p>	 <p>3827</p> <p>34</p>	 <p>3822</p> <p>35</p>	 <p>3815</p> <p>36</p>	 <p>3772</p>	
 <p>3812</p>	 <p>3811</p>	 <p>3811</p>	 <p>3810</p>	 <p>3809</p>	 <p>3809</p>	 <p>3361</p>	