


Area	
Sections	Acres
8	640.00
17	80.00
20	400.00
29	800.00
29	800.00
<b>Total</b>	<b>2000.00</b>

Total Acres New Survey 480<sup>00</sup>

Blue Cont. 202

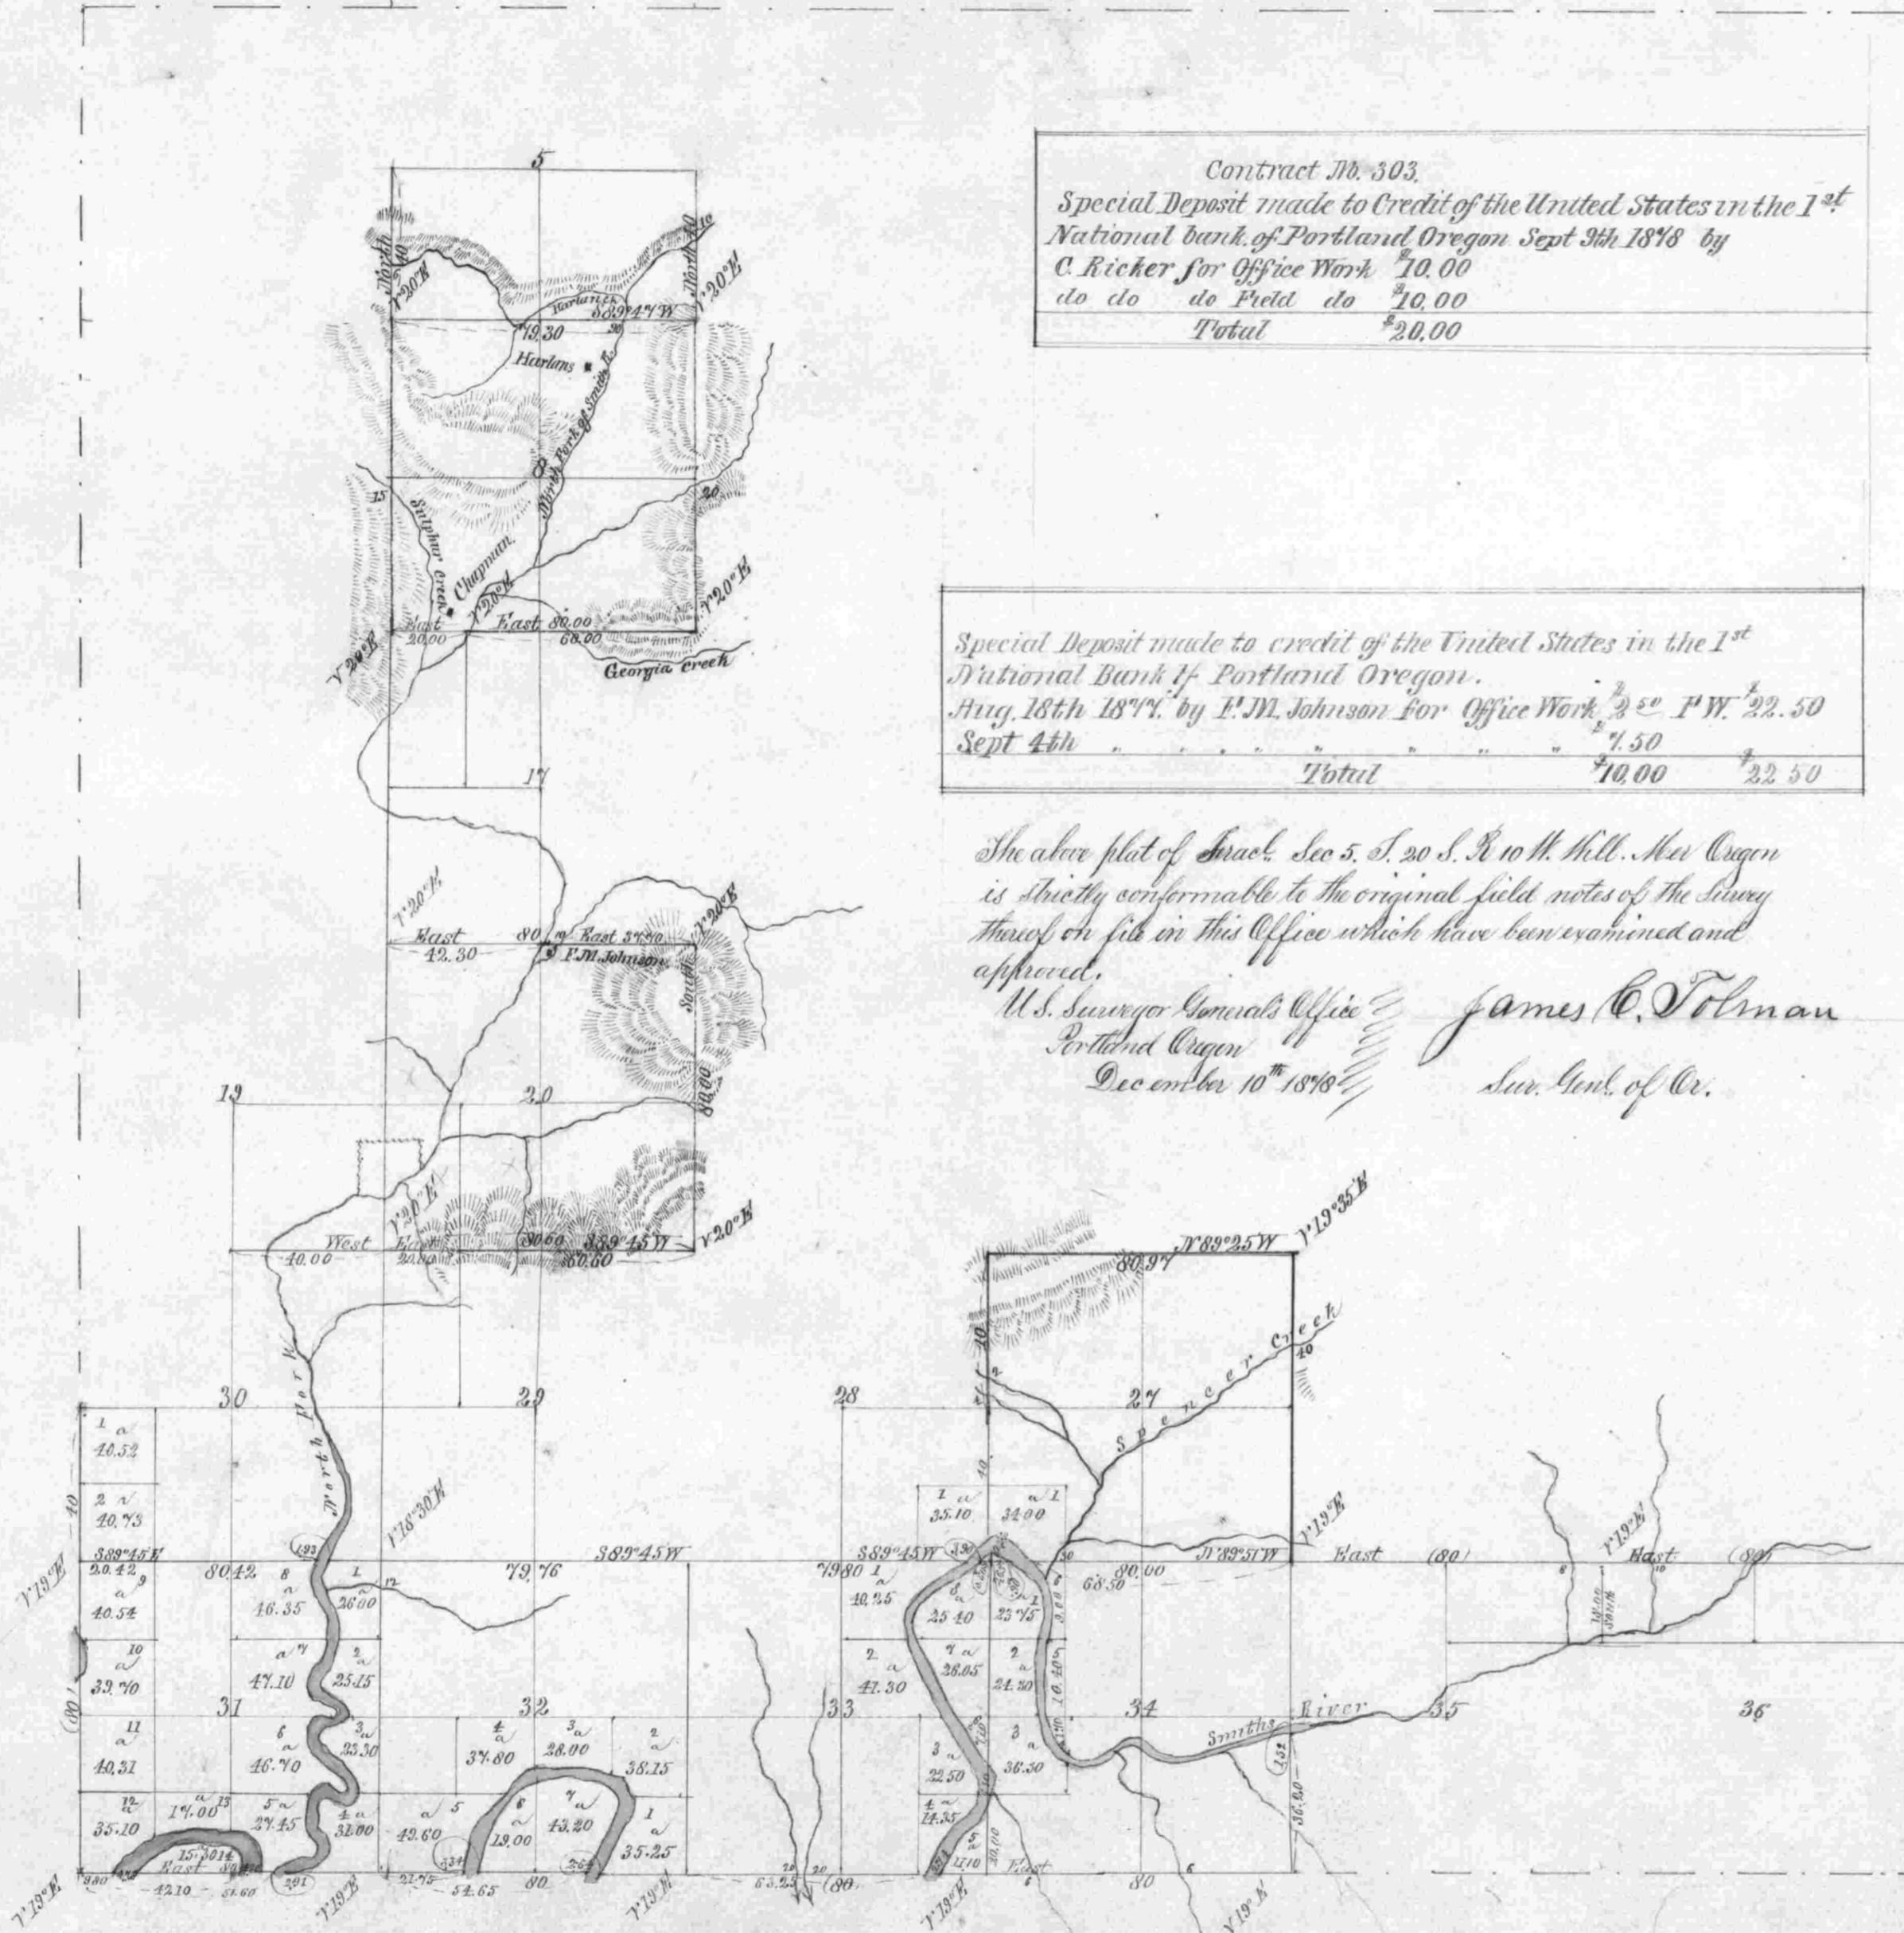

Contract No. 303.  
Special Deposit made to Credit of the United States in the 1<sup>st</sup> National Bank of Portland Oregon Sept 30th 1878 by  
C. Ricker for Office Work \$10.00  
do do do Field do \$10.00  
Total \$20.00

Special Deposit made to credit of the United States in the 1<sup>st</sup> National Bank of Portland Oregon.  
Aug. 18th 1877. by F.M. Johnson for Office Work \$2.50 P.W. \$22.50  
Sept 4th \$1.50  
Total \$10.00 \$22.50

Acres in Sec 5 1320<sup>00</sup>

The above plat of Sect. 5, T. 20 S., R. 10 W. Hill, New Oregon is strictly conformable to the original field notes of the survey thereof on file in this Office which have been examined and approved.  
U.S. Surveyor General's Office  
Portland Oregon  
December 10<sup>th</sup> 1878  
James C. Tolman  
Sur. Genl. of Or.

Scale 40 Chains to an inch

Lines.	Contractor.	Contract. No.	Contract. Date.	Amount Surveyed.			Commenced.	Completed.
				Miles.	Chains.	Links.		
Subdivisions	William Thiel	271	Aug 18th 1878	5	77	60	Feb 25th 1878	March 2 <sup>d</sup> 1878
Blue lines indicate former surveys								
Exterior	John W. Melcham	116	Dec 12th 1868					
Subdivisions, Sec 5.	F.M. Johnson	303	Sept 30 <sup>th</sup> 1878	1	00	00	Oct 28 <sup>th</sup> 1878	Oct 28 1878

The above Map of the subdivisonal lines of Township No. 20 South Range No. 10 West Willamette Meridian, Oregon, is strictly conformable to the original field notes of the survey thereof on file in this office, which have been examined and approved.  
U. S. Surveyor General's Office,  
Portland, Oregon,  
July 3<sup>d</sup> 1878  
James C. Tolman  
Surveyor General of Oregon