


# TOWNSHIP 21 SOUTH, RANGE 4 WEST, OF THE WILLAMETTE MERIDIAN, OREGON

## DEPENDENT RESURVEY

Sec. 15

Sec. 14

Sec. 13

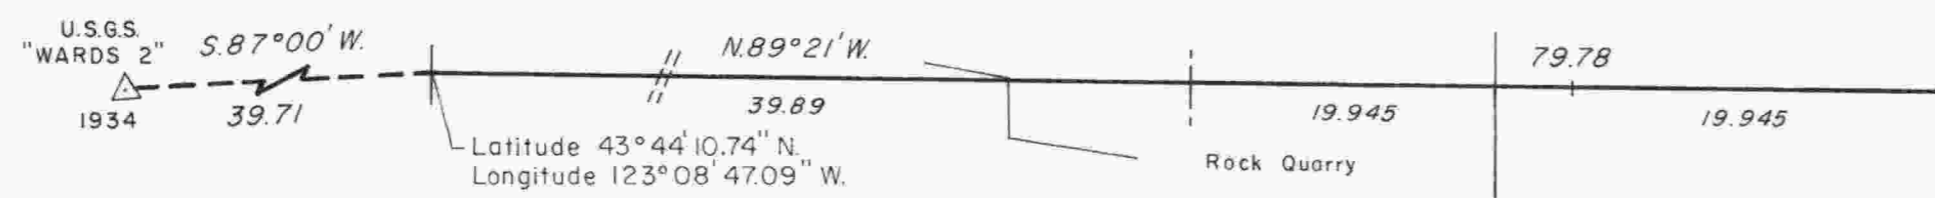

Sec. 22

Sec. 23

Sec. 24



Mean magnetic declination  
19° EAST



A history of surveys is contained in the field notes.

This plat represents a dependent resurvey of a portion of the subdivisional lines, T. 21 S., R. 4 W., Willamette Meridian, Oregon, designed to restore the corners in their true original locations according to the best available evidence.

The lottings and areas are as shown on the plat approved February 20, 1856.

The survey was executed by Lester E. Fischer, Cadastral Surveyor, beginning November 26, 1982, and completed December 7, 1982, pursuant to Special Instructions dated November 9, 1982, for Group No. 1130, Oregon.

Timber in this area consists of fir, hemlock, cedar, oak, maple, alder, madrone, and chinquapin.

UNITED STATES DEPARTMENT OF THE INTERIOR  
BUREAU OF LAND MANAGEMENT  
Portland, Oregon      October 5, 1984

This plat is strictly conformable to the approved field notes, and the survey, having been correctly executed in accordance with the requirements of law and the regulations of this Bureau, is hereby accepted.

For the Director

*William W. Glenn*

Chief Cadastral Surveyor of Oregon