


Township N^o 22 South Range N^o 12 West Willamette Meridian,

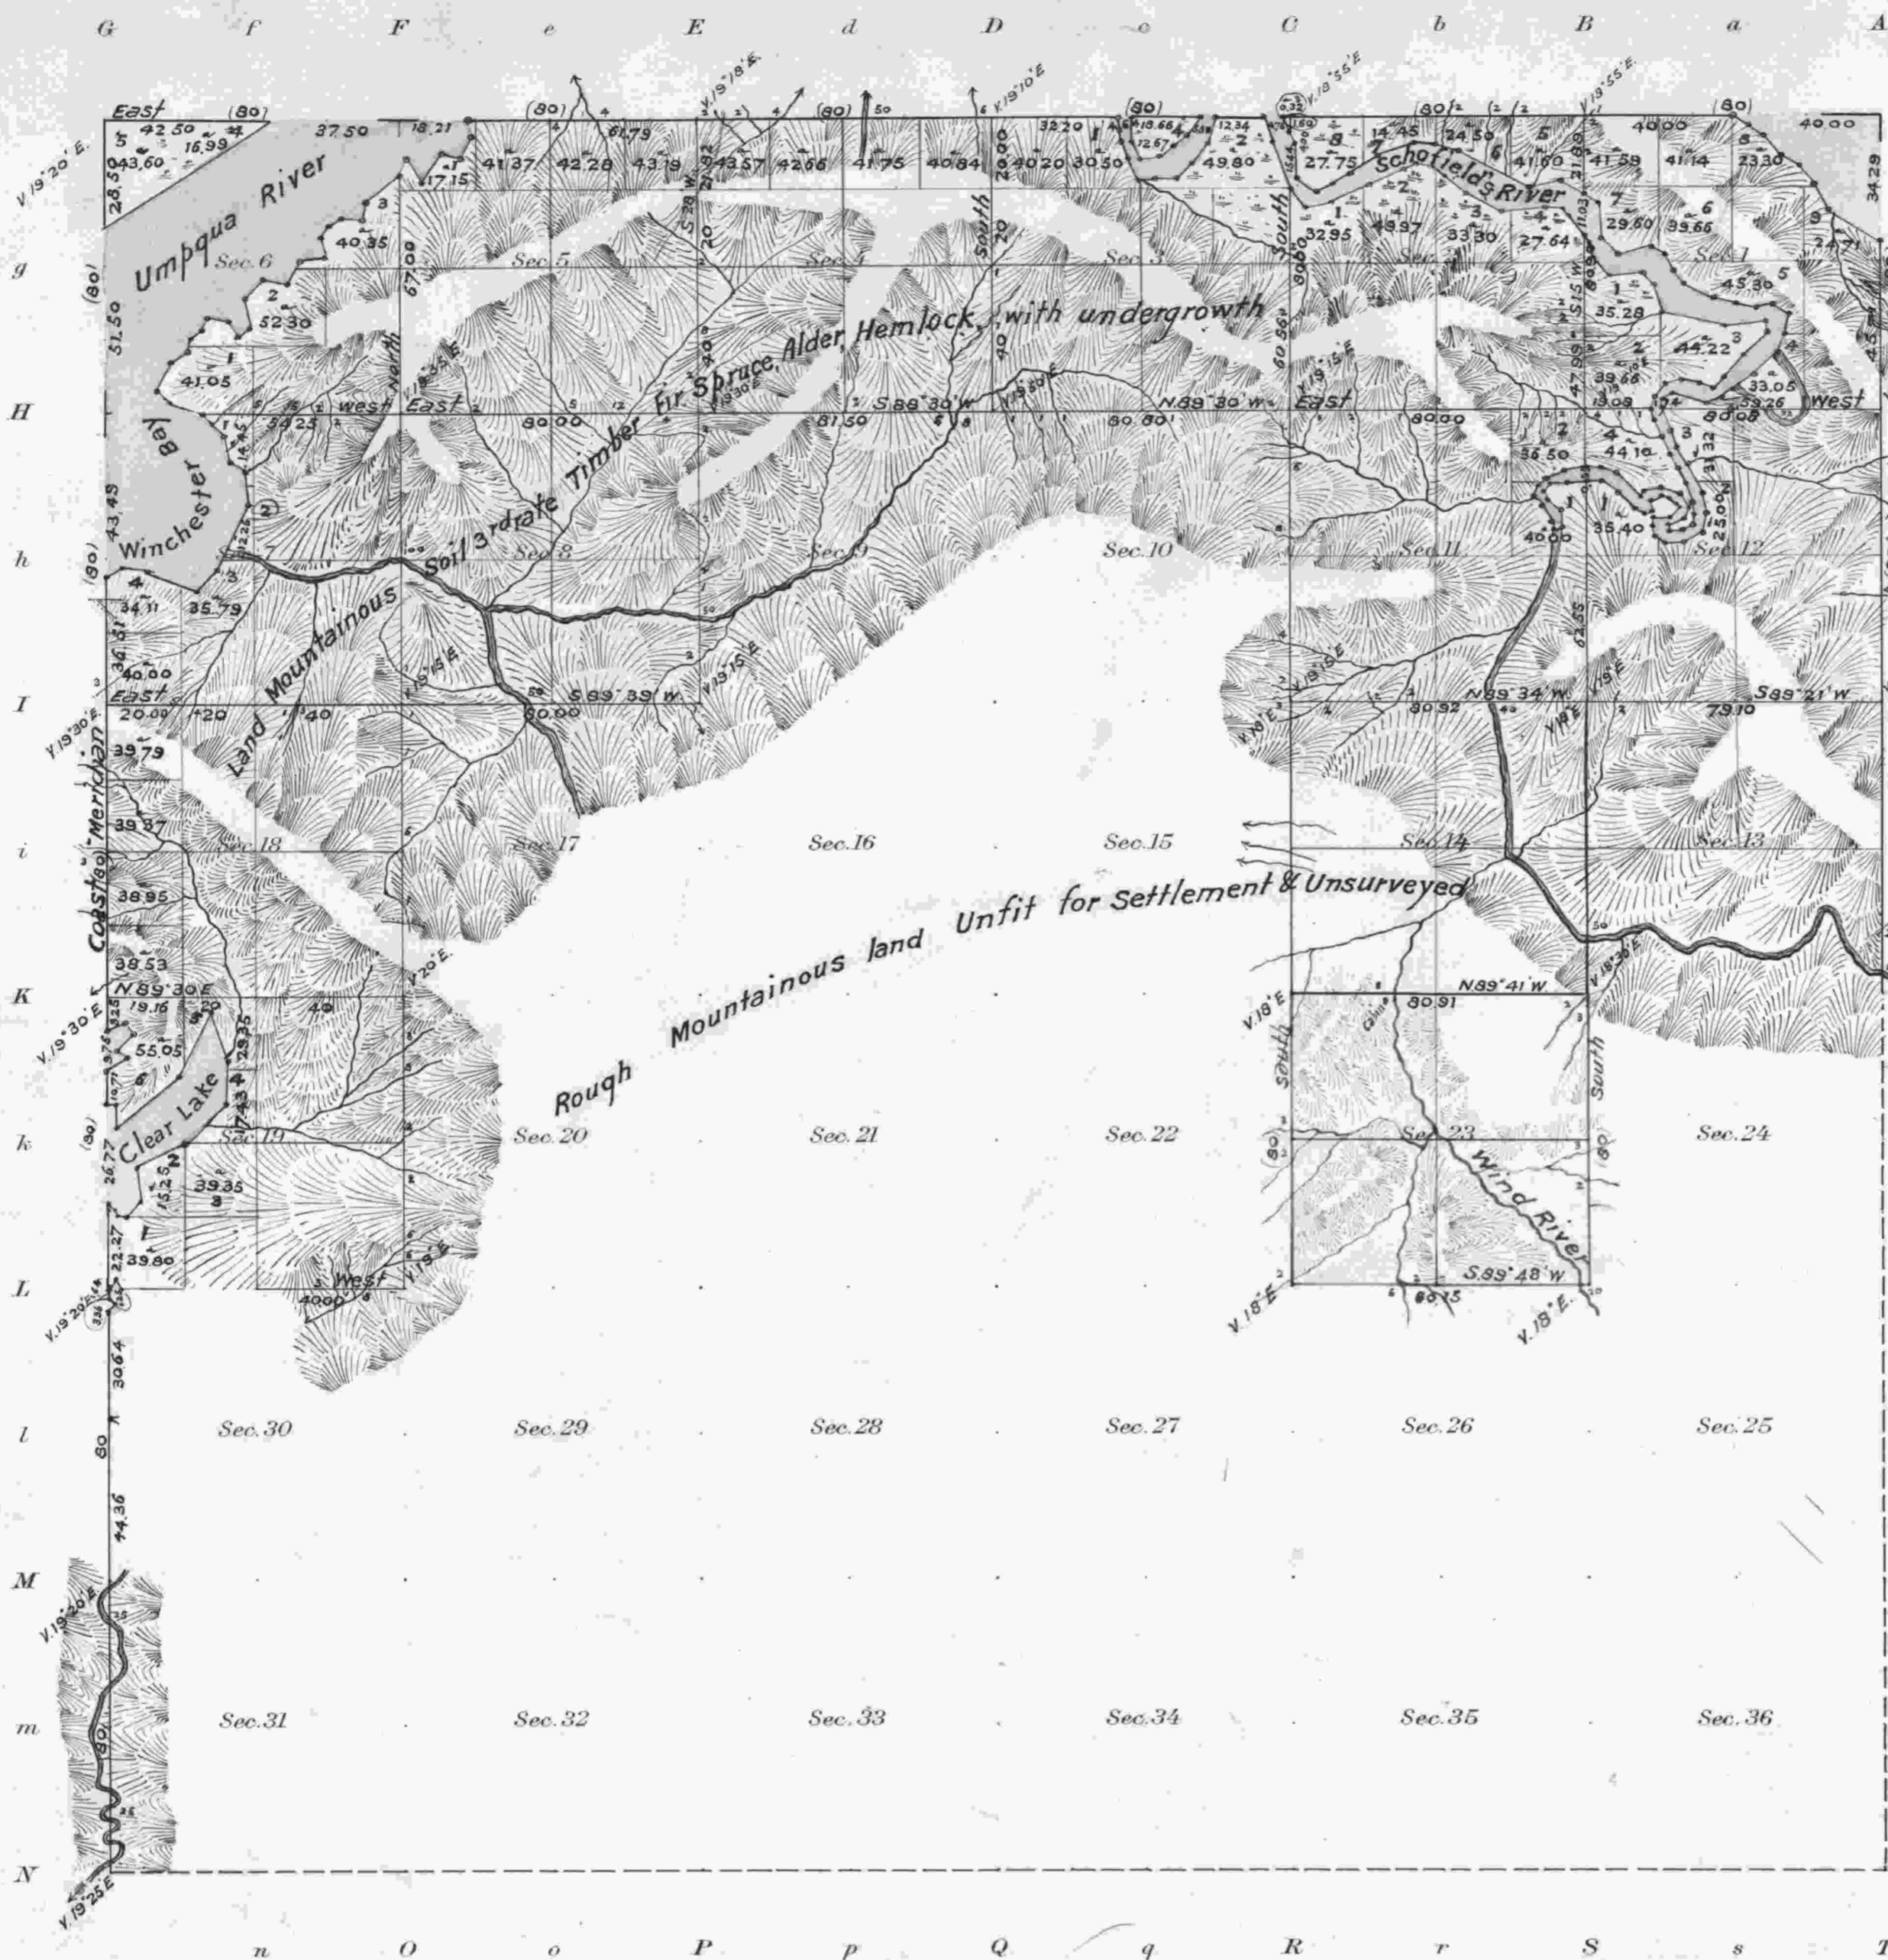

Deposited to Credit of the United States in 1st National Bank Portland, Oregon April 28, 1879 by W. M. Richards For Field Work \$30.00 Office \$20.00 Total \$50.00

The above Map of the Subdivisional lines of T. 22 S. R. 12 W. Will. Mer. Oregon is strictly conformable to the original field notes of the survey thereof on file in this Office which have been examined and approved. U.S. Surveyor General's Office Eugene City Oregon Aug 2, 1875 signed Ben Simpson Sur Gen'l

Area	
Section	Acres
14	640.00
Total	640.00

The above Map of the survey of Sec. 23 T. 22 S. R. 12 W. Will. Mer. Oregon, is strictly conformable to the original field notes of the survey thereof on file in this Office which have been examined and approved. U.S. Surveyor General's Office Portland, Oregon Sept 3, 1879 signed James C. Tolman Sur Gen'l of Oregon

Total Acres N.S. 640.00 Violet lines indicate latest surveys

I certify this to be a correct copy of the original Plat on file in this Office U.S. Surveyor General's Office Portland, Oregon, Jan. 12, 1915 Edward A. Worth Surveyor General

Areas in Acres	
Public Land	
Indian Reservation	
Indian Allotments	
Mineral Claims	
Water Surface	
Total Area	

Scale 40 Chains to an inch Mean Magnetic Declination from 18° 55' to 20° E

Surveys Designated	By Whom Surveyed	Contract		Amount of Surveys			When Surveyed	
		No.	Date	Mls.	chs.	fcs.	Begun	Completed
Township Lines	Harvey Gordon	69	February 2 nd 1857	03	00	00	September 6, 1858	Sept 6, 1858
Subdivisions	Harvey Gordon	69	February 2 nd 1857	23	05	53	September 6, 1858	Sept 6, 1858
Meanders				16	21	21		
Total number of Acres 7152.05								
Subdivisions	W. H. Byars	202	March 11, 1874	3	00	91	July 10, 1874	July 10, 1874
"	"	323	May 26, 1879	3	00	15	June 9, 1879	June 10, 1879

Fractional The above map of Township No. 22 South Range No. 12 West of the Willamette Meridian Territory of Oregon is strictly conformable to the field notes of the survey thereof on file in this office, which have been examined and approved. Surveyor General's Office. Salem September 6th 1858 signed John S. Fisher Sur Gen of Oregon

J.W.