


Township No. 23 South


Range No. 3 West

Willamette Meridian, Oregon.

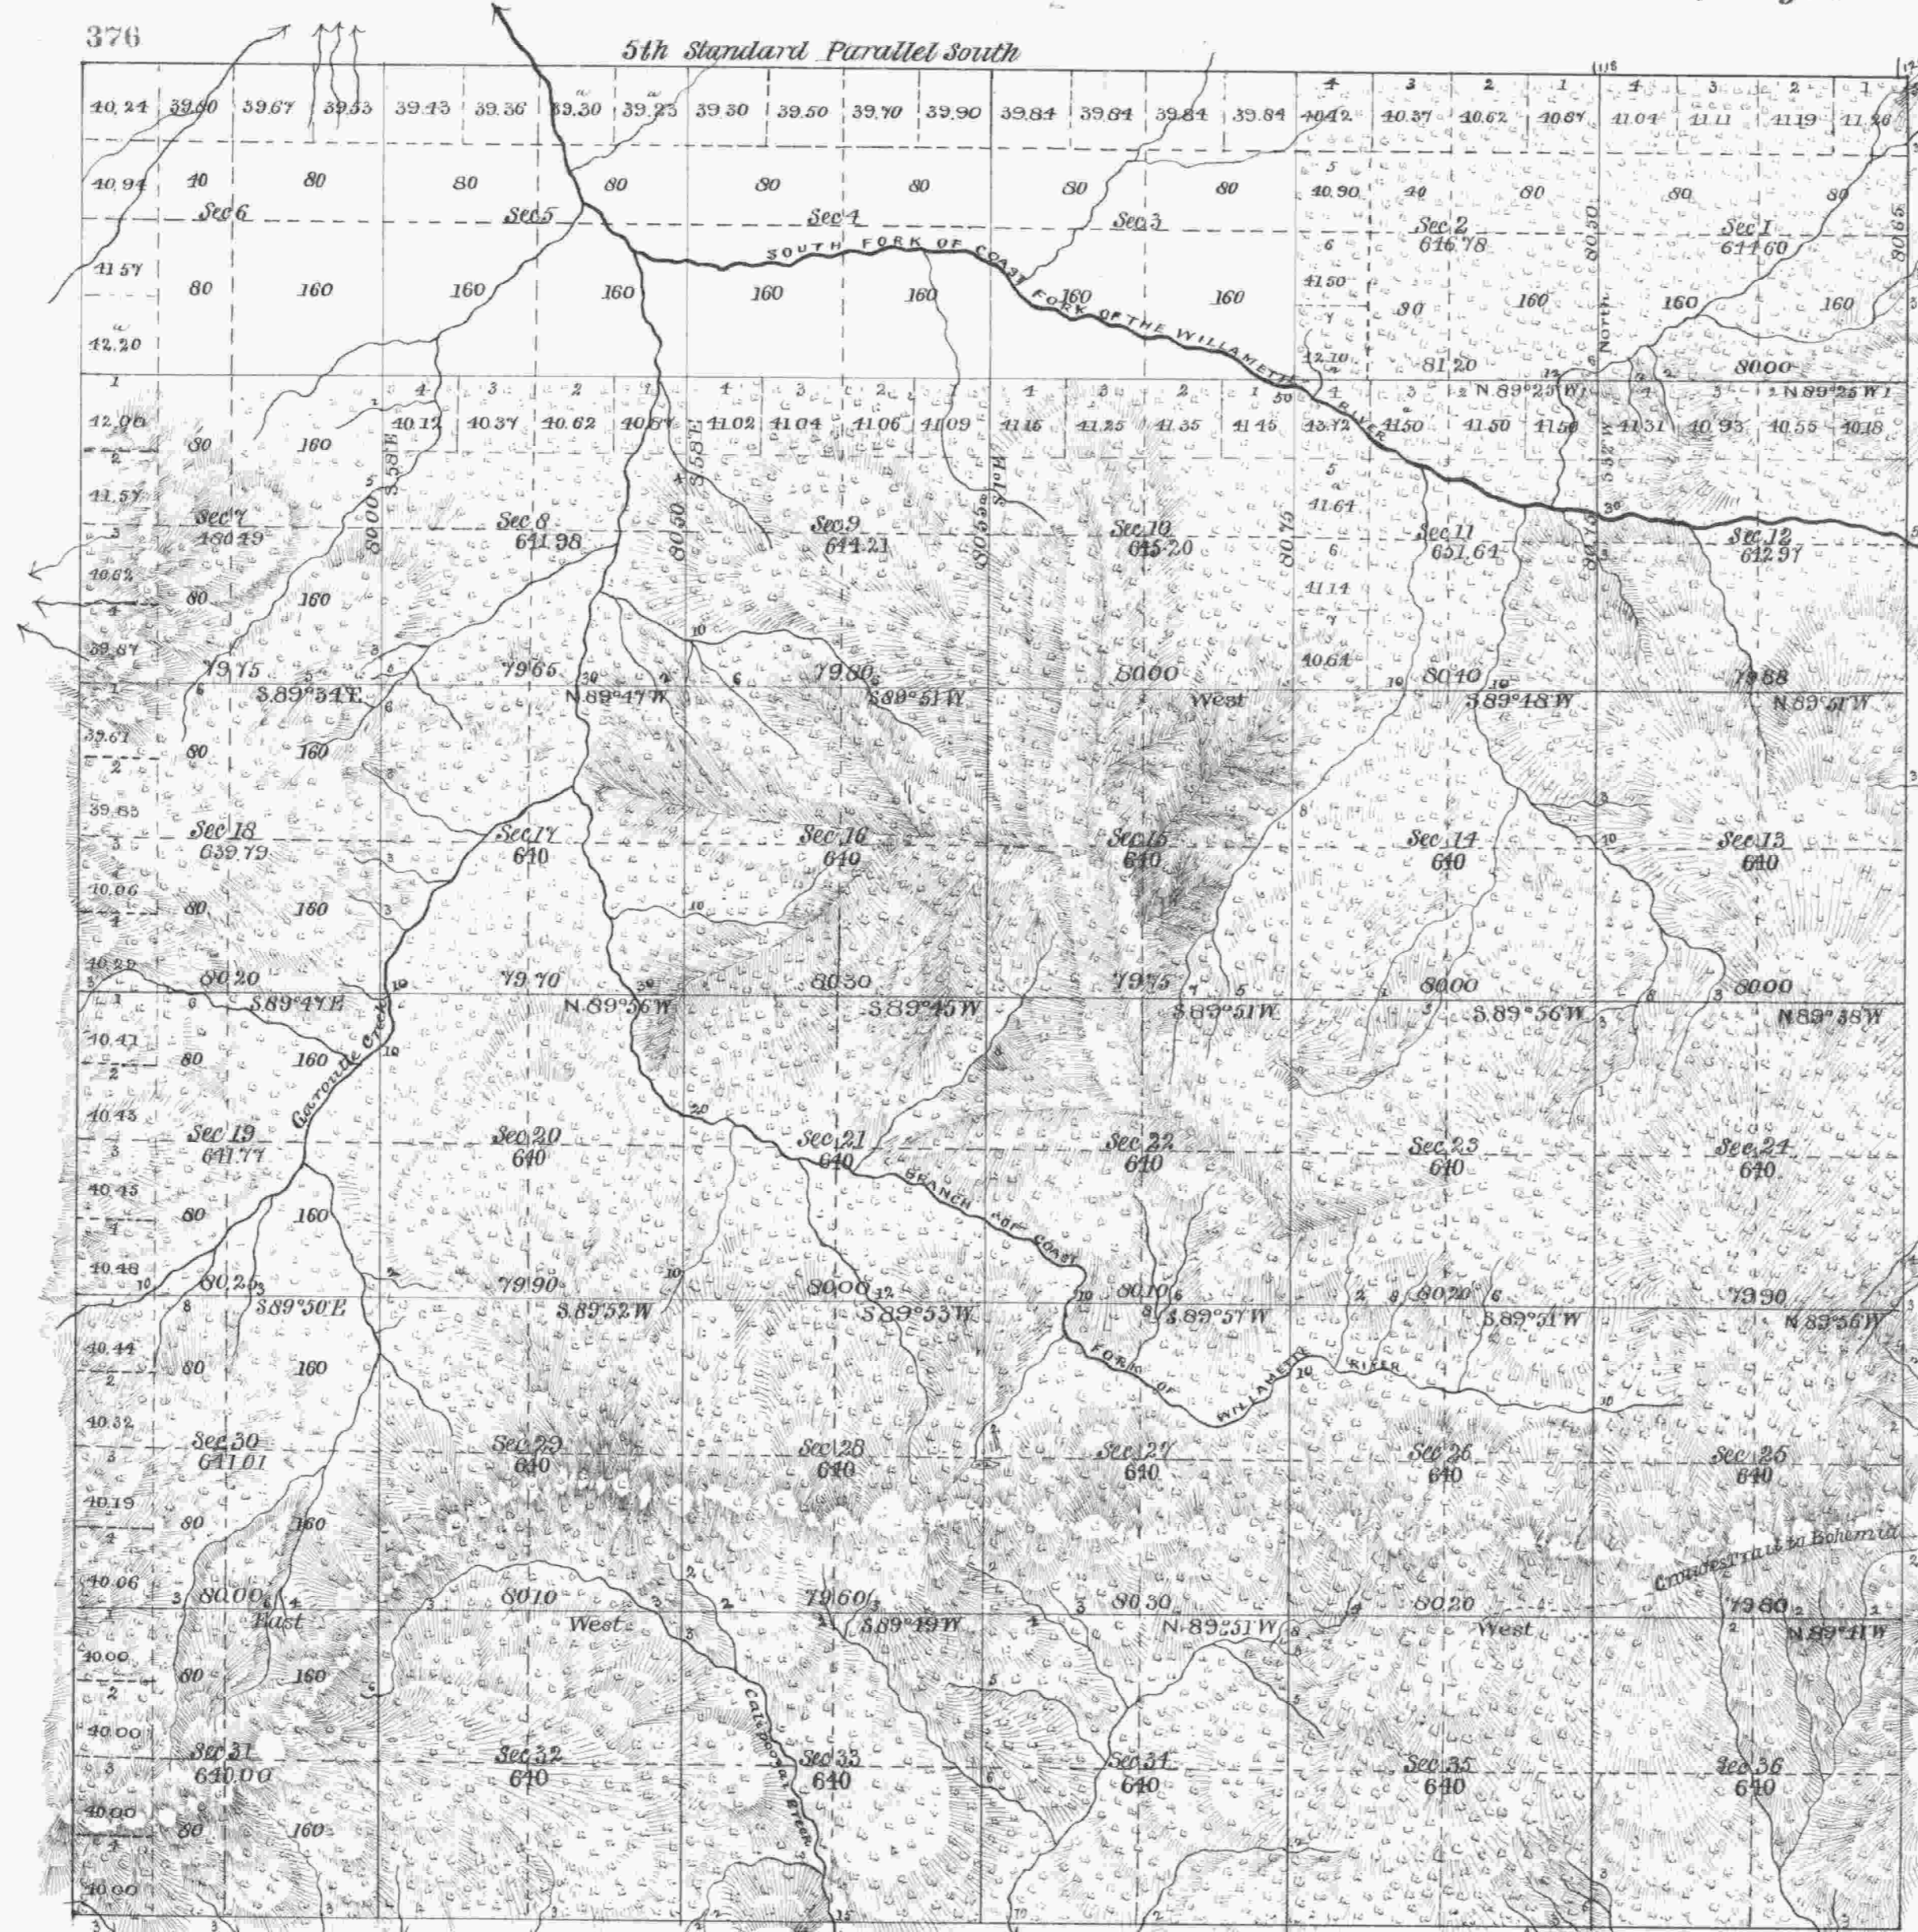

Area of Former Survey 2722.80 Acres Area of New Survey 20,360.44 Acres Total number of Acres 23,083.24

SURVEYS DESIGNATED.	BY WHOM SURVEYED.	NO.	DATE OF CONTRACT.	AMOUNT OF SURVEYS.			WHEN SURVEYED.	MEAN DECLINATION.
				Miles.	Chains.	Links.		
Township Lines	James P. Carrin	458	May 2, 1882					
Subdivisions	do do do	do	do do do	5 2	01	03	Aug 22. to Sept 12. 1882	19° 15' E
Connections	do do do	do	do do do		1	18		

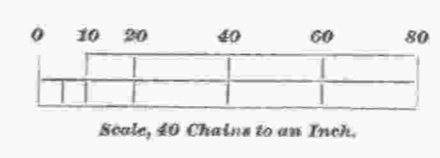

The above map of the subdivisions of Township No. 23 South of Range No. 3 West of the Willamette Meridian, Oregon, is strictly conformable to the Field Notes of the survey thereof on file in this office, which have been examined and approved.  
 U. S. Surveyor-General's Office,  
 Portland, Oregon,  
 June 30, 1883. James C. Holman  
 Surveyor-General of Oregon.

ACCEPTED BY THE HON. COMMISSIONER G. L. O. Aug 11 1883