


# TOWNSHIP NO 27 SOUTH, RANGE NO 1 EAST OF THE WILLAMETTE MERIDIAN, OREGON.

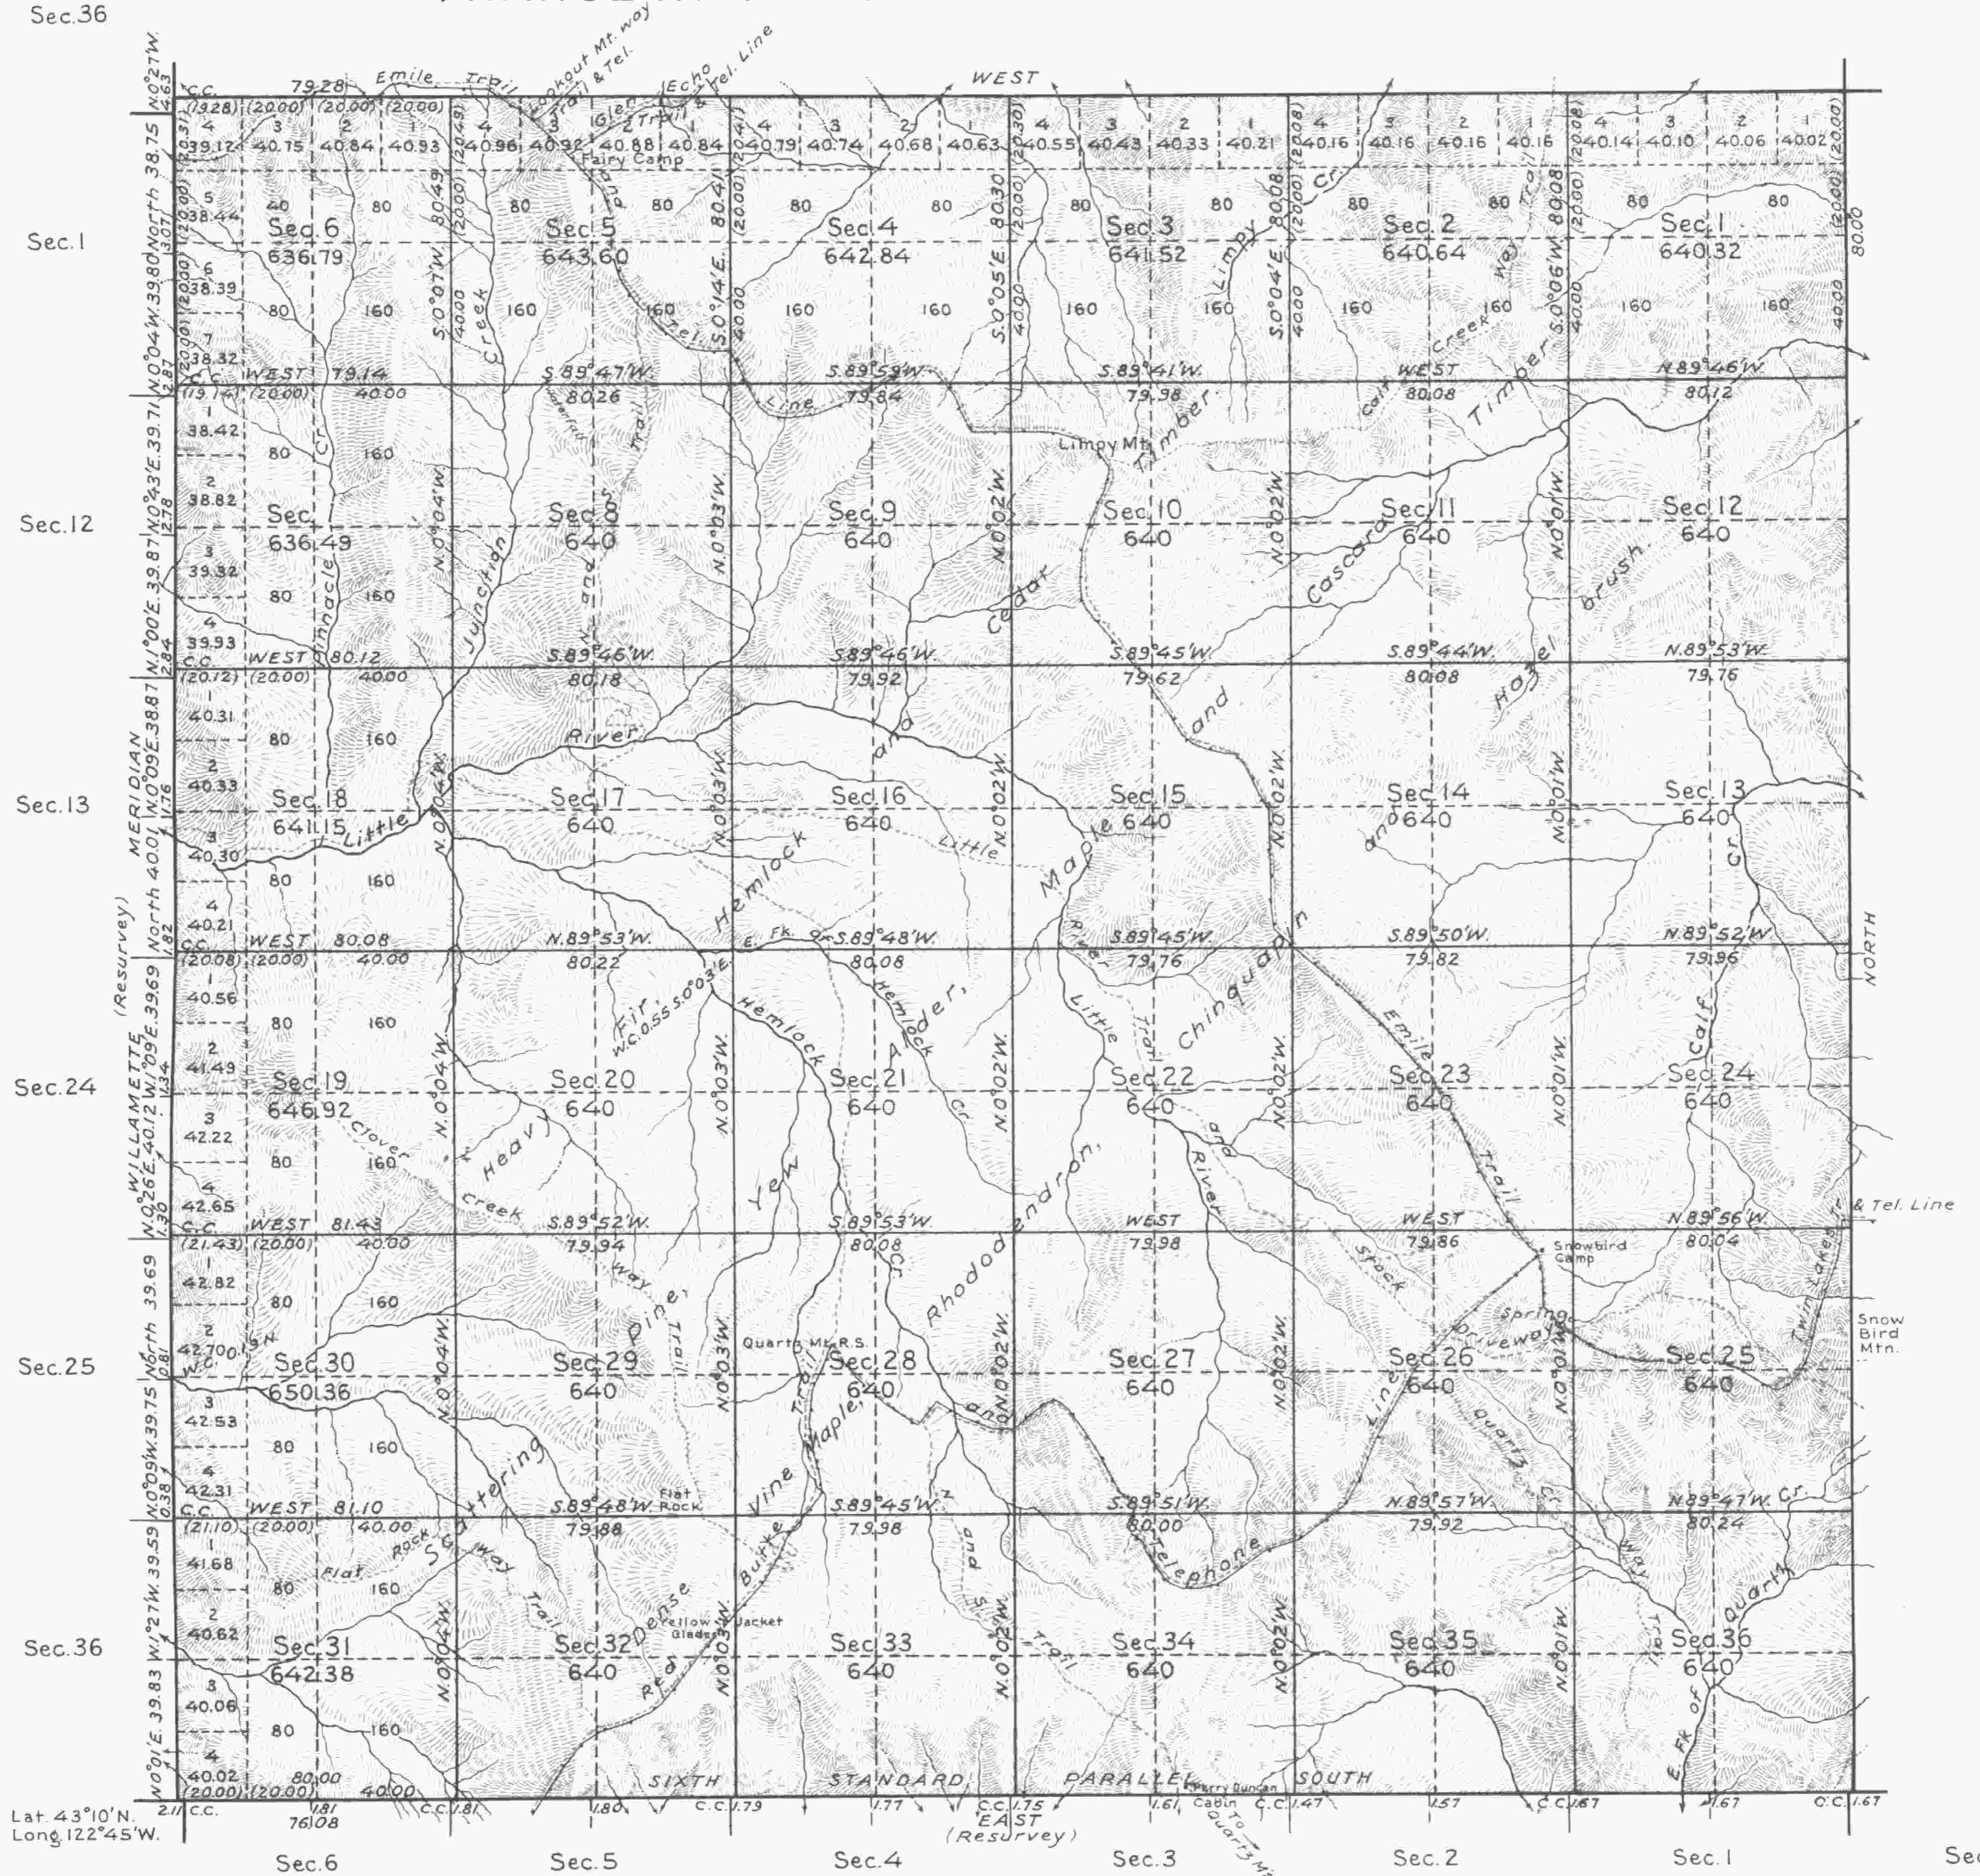

Lat 43°10'N. Long 122°45'W.

Sec. 6 Sec. 5 Sec. 4 Sec. 3 Sec. 2 Sec. 1 Sec. 6

Scale: 40 Chains to an Inch. Area Surveyed, 23063.01 Acres.

LINES DESIGNATED	BY WHOM SURVEYED	GROUP NO	DATE	MILEAGE		WHEN SURVEYED	
				MLS	CHS	BEGUN	COMPLETED
Exterior	Otto L. Draper	63	Dec. 24, 1920	17	74.96	July 30, 1927	Oct. 13, 1927
Subdivisional				60	2.85	" " "	July 7, 1928
Meander							
Miscellaneous					13.84	Aug 25, "	" " "

Office of U.S. Supervisor of Surveys  
 Denver, Colorado, May 28, 1929.  
 The above plat of Township No. 27 South, Range No. 1 East of the Willamette Meridian, Oregon, is strictly conformable to the field notes of the survey thereof which have been examined and approved.

*Wm. H. Johnson*  
 U.S. Supervisor of Surveys

DEPARTMENT OF THE INTERIOR  
 GENERAL LAND OFFICE  
 Washington, D.C. August 26, 1929.  
 The survey represented by this plat having been correctly executed in accordance with the requirements of law and the regulations of this office, is hereby accepted.

*D. H. ...*  
 Acting Assistant Commissioner