

# TOWNSHIP 29 SOUTH, RANGE 2 WEST, OF THE WILLAMETTE MERIDIAN, OREGON

## DEPENDENT RESURVEY AND SUBDIVISION OF SECTION 15

FILED  
 Date: 4/4/2022 By: JC  
 This survey consists of:  
 Map: T29-2W 2022-1  
 Line: VOL. 59  
 Notes: PGS 23933-23943

DOUGLAS COUNTY  
 SURVEYOR



A history of surveys, corner descriptions, and other relevant information are contained in the field notes.

This plat represents the dependent resurvey of a portion of the north boundary and subdivisional lines, designed to restore the corners in their true original locations according to the best available evidence, and the subdivision of section 15, Township 29 South, Range 2 West, Willamette Meridian, Oregon.

Official areas based on the measurements of this survey have been returned for Federal interest land where indicated. Aliquot part legal subdivisions retain their aliquot characteristics and refer to precisely the same land as that which was previously identified by its original survey or description. A lot can only be subdivided by survey or supplemental plat. Except as indicated hereon, the lottings and areas are as shown on the plat approved June 10, 1918.

Survey executed by Joseph M. Mannix and Justin V. Haddon, Cadastral Surveyors, beginning October 15, 2019, and completed November 20, 2019, pursuant to special instructions approved October 2, 2019, for Group No. 2957, Oregon.

OFFICIALLY FILED: 1/14/2022

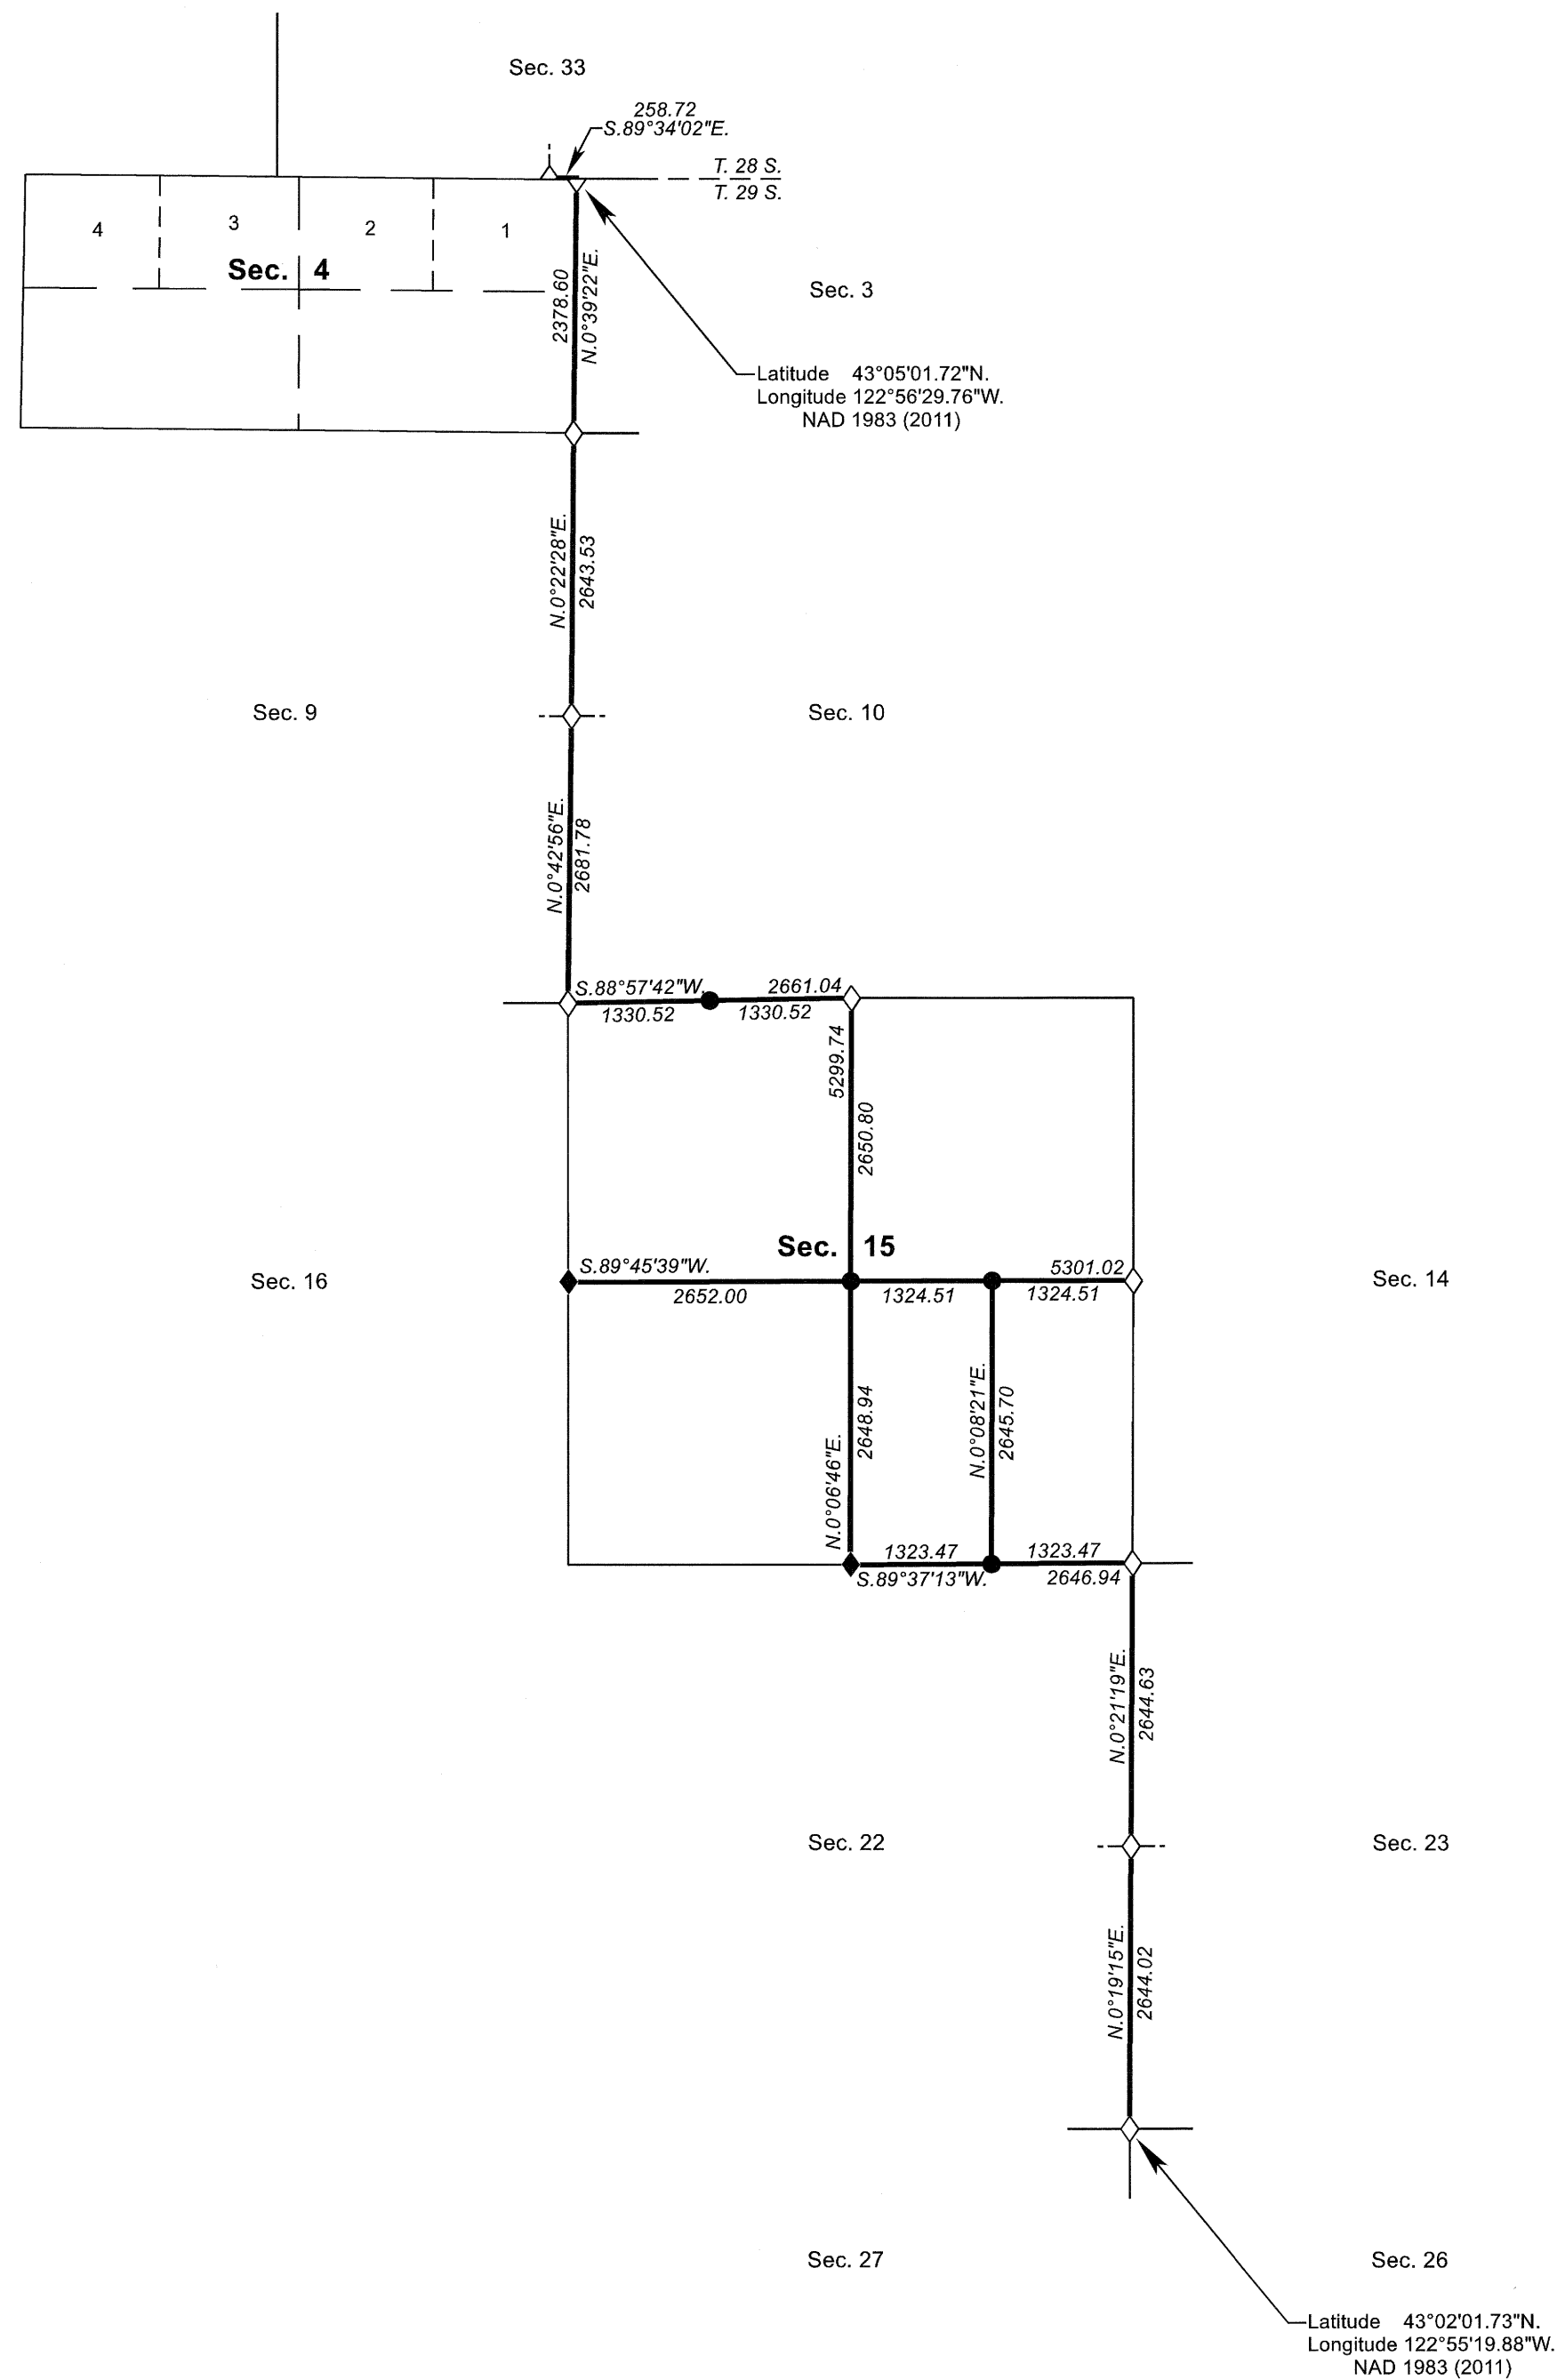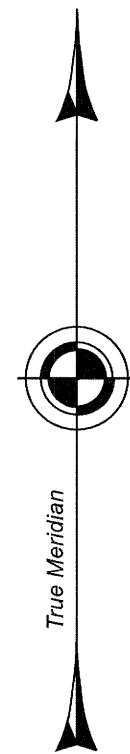

LEGAL SUBDIVISION	OFFICIAL ACRES
SECTION 15	
W1/2 SE1/4	80.46
TOTAL AREA	80.46
FEDERAL INTEREST LAND RESURVEYED	

LEGEND	
◇	Original corner
◆	Original corner remonumented this survey
●	Corner established this survey

UNITED STATES DEPARTMENT OF THE INTERIOR  
 BUREAU OF LAND MANAGEMENT  
 Portland, Oregon

This plat is strictly conformable to the approved field notes, and the survey, having been correctly executed in accordance with the requirements of law and the regulations of this Bureau, is hereby accepted.

For the Director  
*Mary J. M. Hacht*  
 Chief Cadastral Surveyor of Oregon

September 14, 2021  
 Date

