




TOWNSHIP N° 29 SOUTH, RANGE N° 5 EAST, OF THE WILLAMETTE MERIDIAN, OREGON.

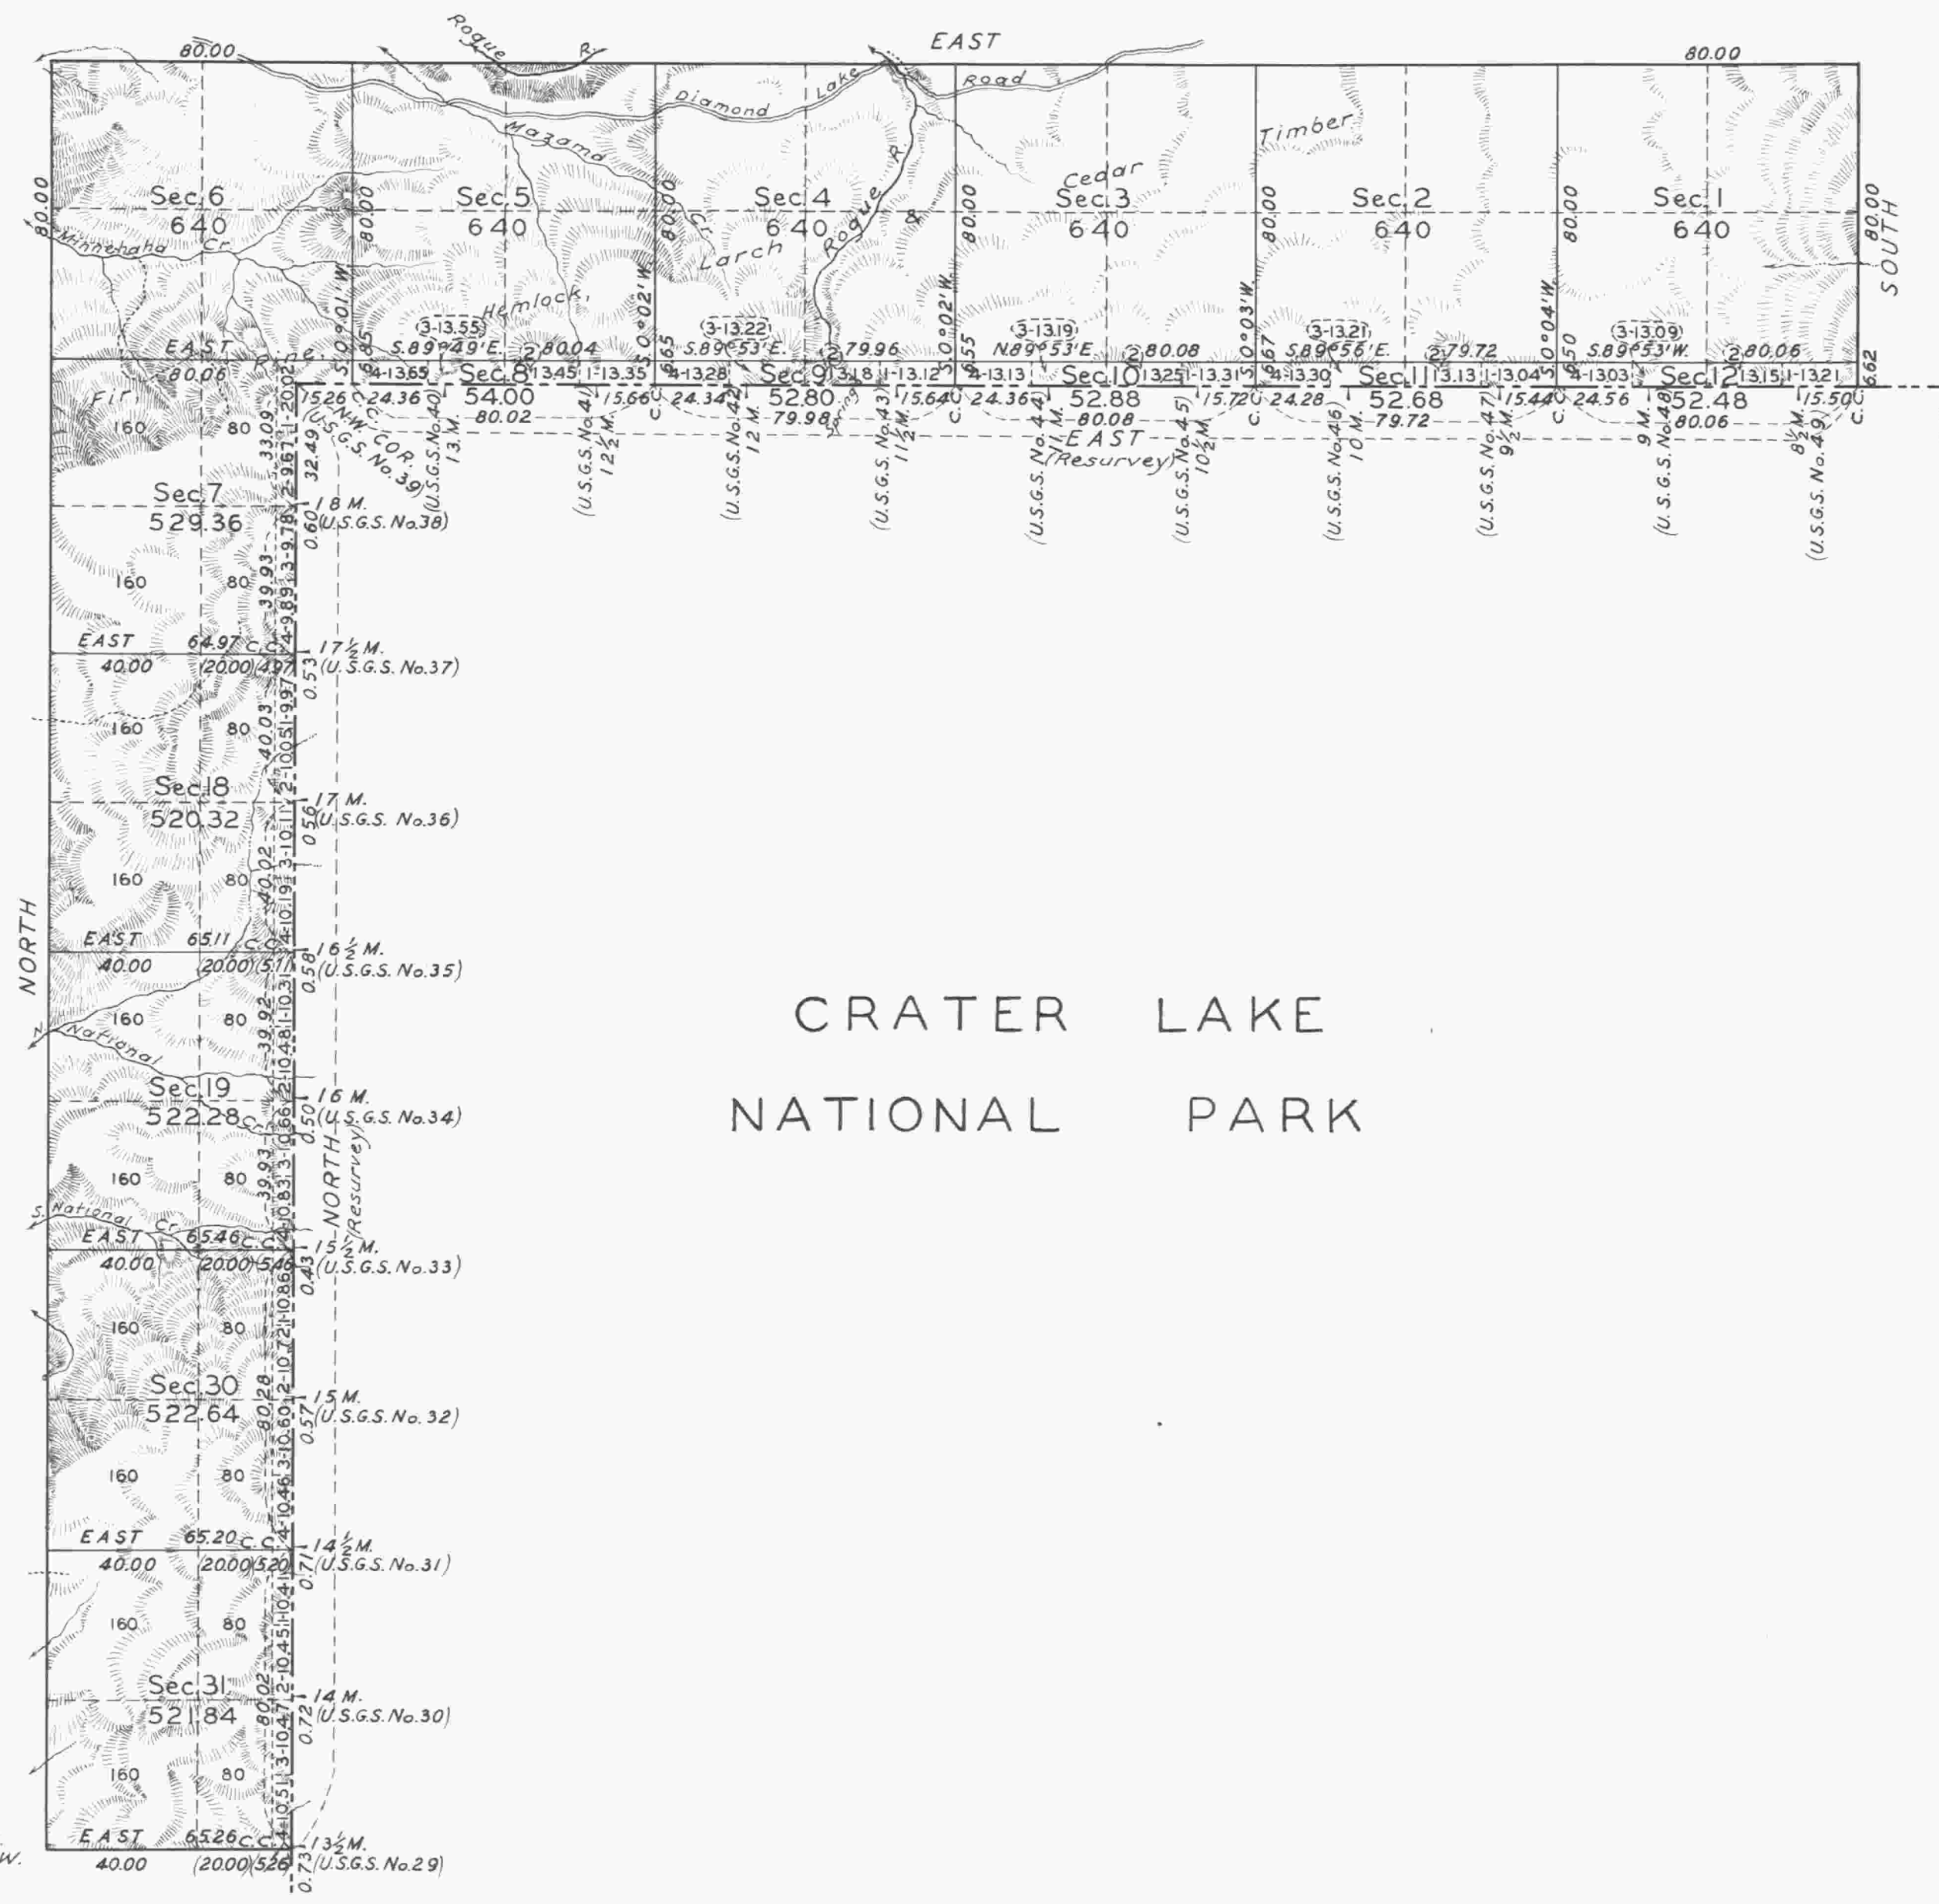

CRATER LAKE NATIONAL PARK

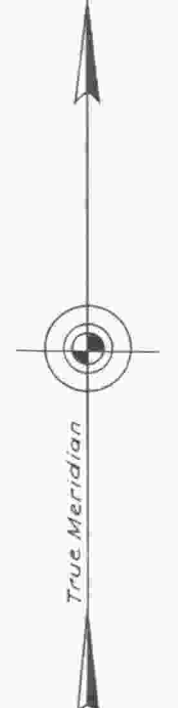

Latitude 42° 59' N.  
Longitude 122° 19' W.

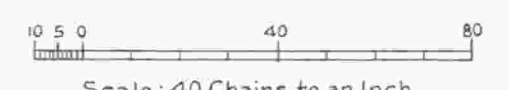

Mean Magnetic Declination 21° 30' E. Scale: 40 Chains to an Inch. Area Surveyed 6721.28 Acres.

| LINES DESIGNATED | BY WHOM SURVEYED   | GROUP |                | MILEAGE | WHEN SURVEYED |               |               |
|------------------|--------------------|-------|----------------|---------|---------------|---------------|---------------|
|                  |                    | N°    | DATE           |         |               | MLS           | CHS           |
| Exterior         | Herbert N. Raymond | 138   | March 22, 1930 | 17      | 14.96         | July 10, 1930 | Oct. 19, 1930 |
| Subdivisional    |                    |       |                | 14      | 53.88         | " " "         | " " "         |
| Miscellaneous    |                    |       |                | 15.50   |               | Oct. 19, "    | " " "         |

Office of U.S. Supervisor of Surveys  
Denver, Colorado, October 6, 1931.  
The above plat of Township N° 29 South, Range N° 5 East, of the Willamette Meridian, Oregon, is strictly conformable to the field notes of the survey thereof which have been examined and approved.

*Herbert N. Raymond*  
U.S. Supervisor of Surveys.

DEPARTMENT OF THE INTERIOR  
GENERAL LAND OFFICE  
Washington, D.C., March 17, 1932  
The survey represented by this plat having been correctly executed in accordance with the requirements of law and the regulations of this office, is hereby accepted.

*W. C. Stowell*  
Assistant Commissioner.