



Township No. 30 South Range No. 8 West Willamette Meridian, Oregon.

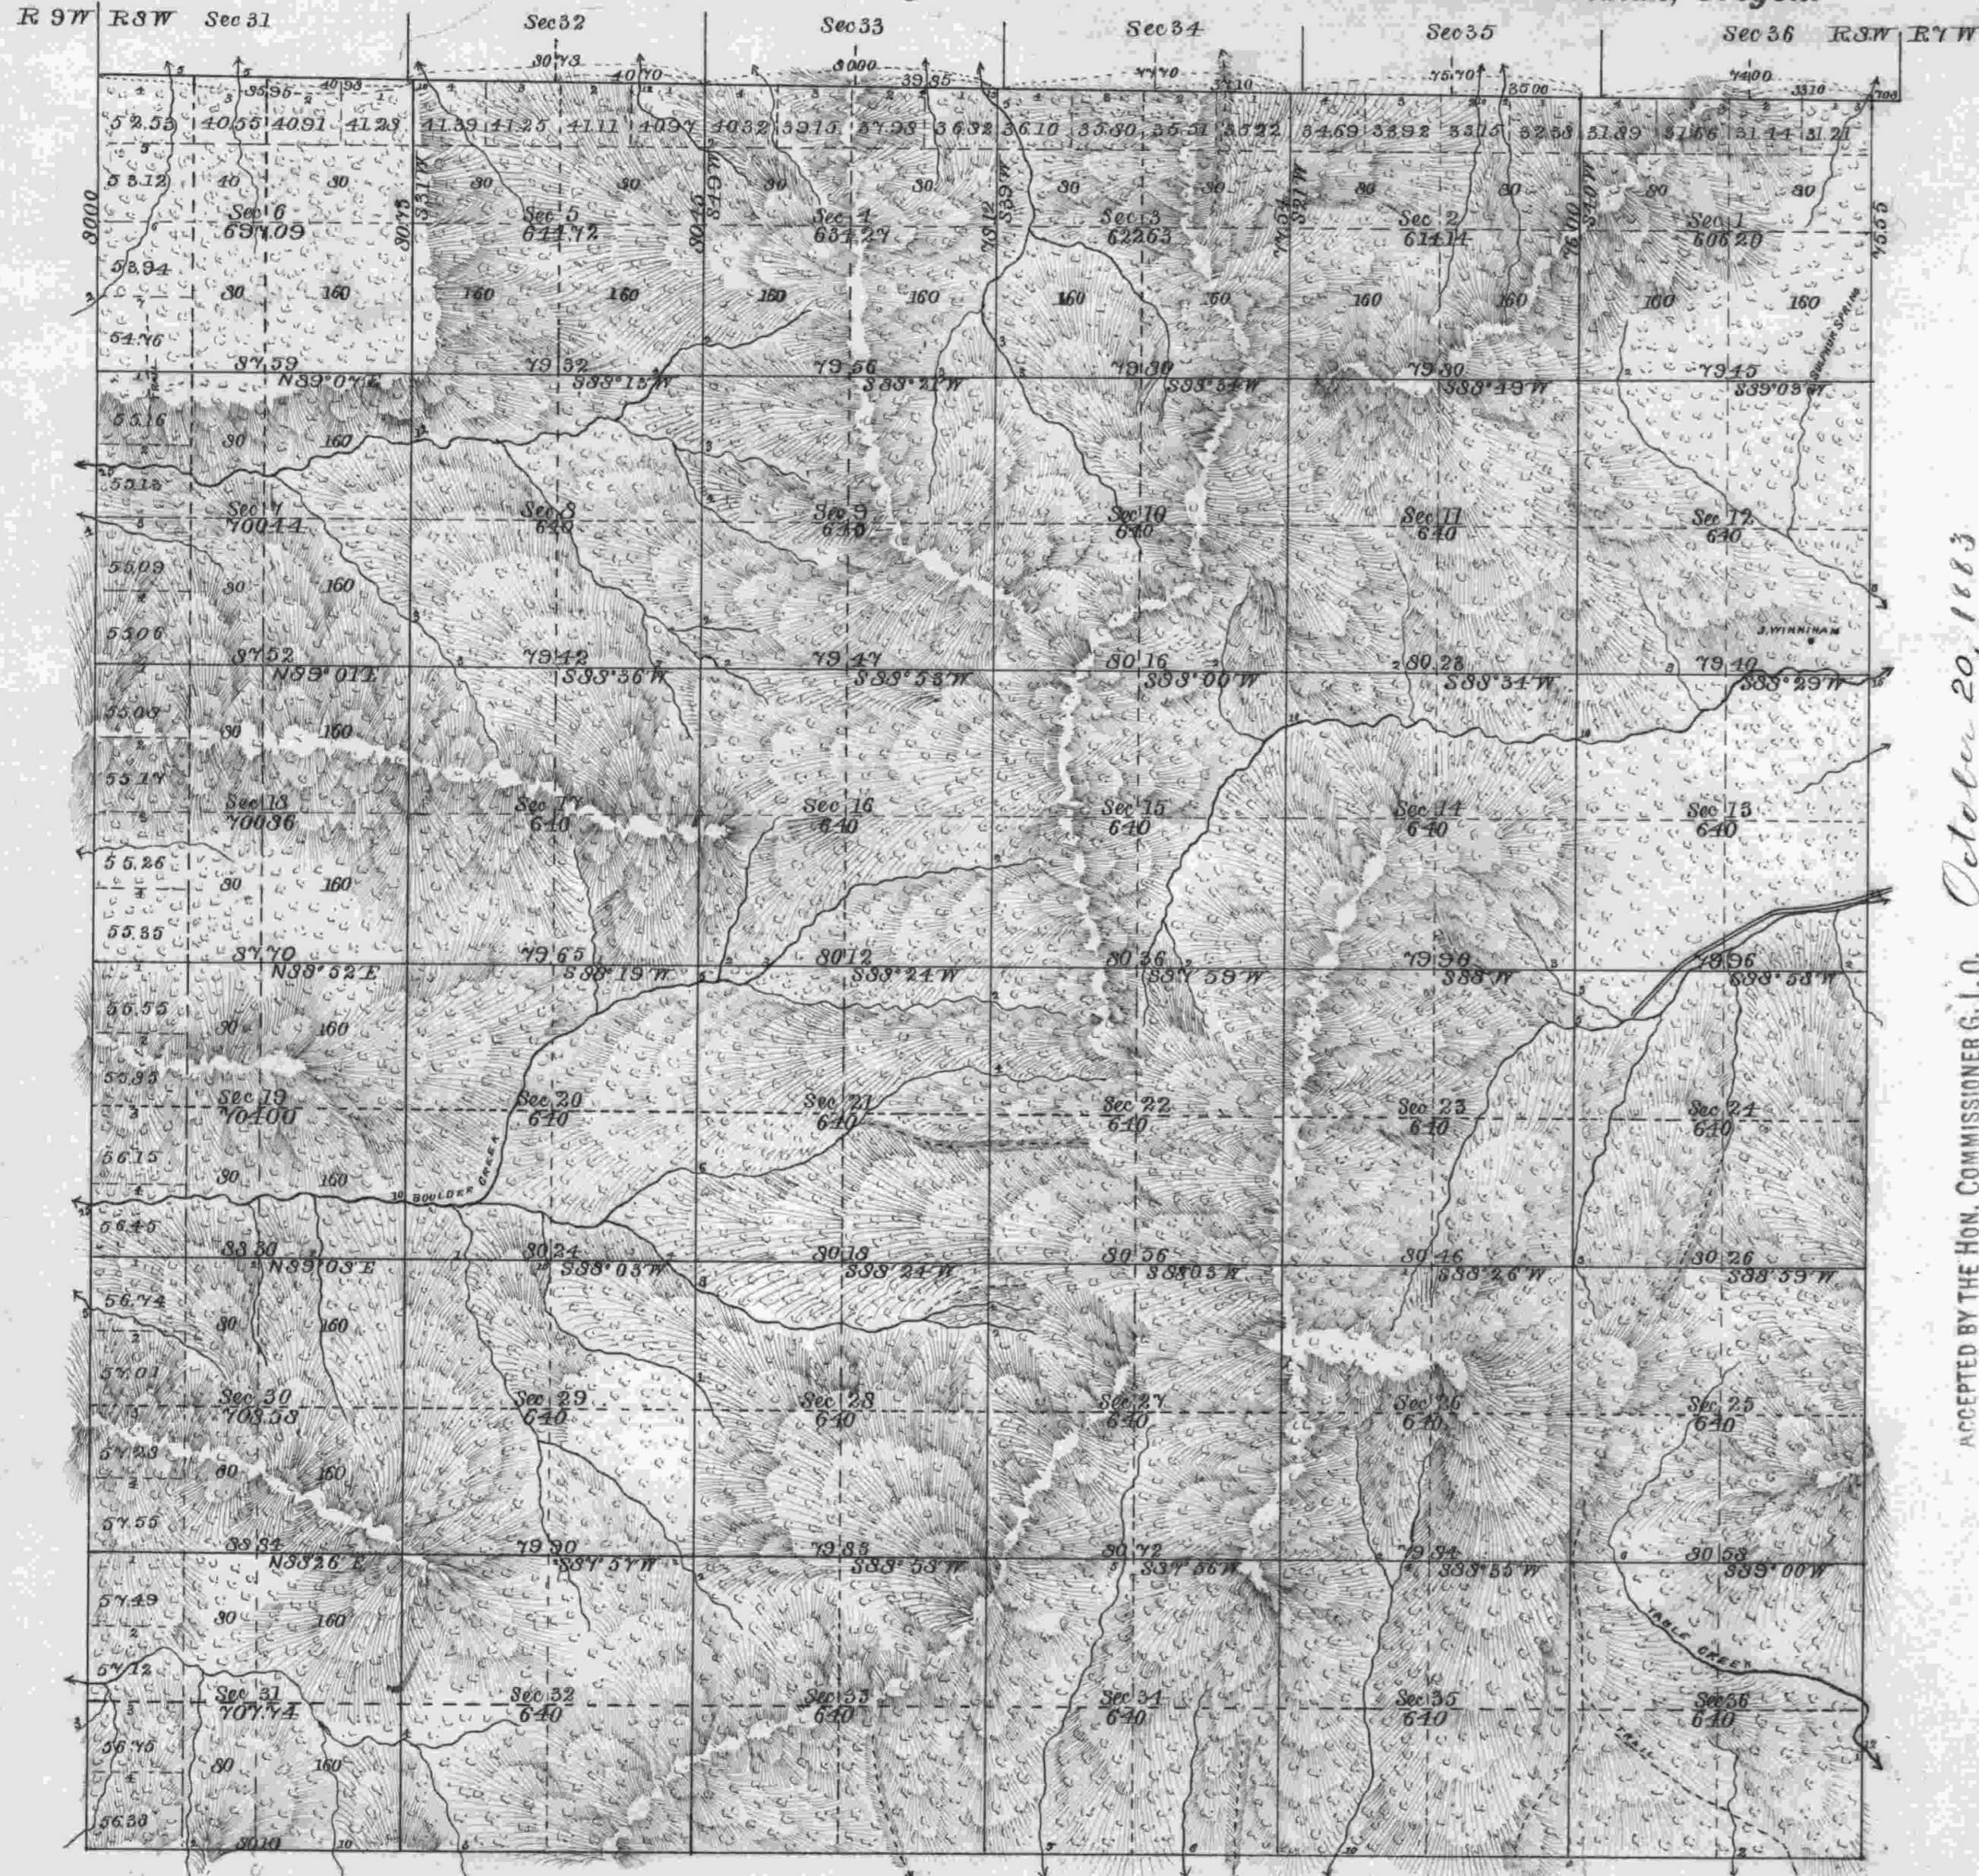

ACCEPTED BY THE HON. COMMISSIONER G. L. O. October 20, 1883

Total number of Acres 23,340.67

SURVEYS DESIGNATED.	BY WHOM SURVEYED.	NO.	DATE OF CONTRACT.	AMOUNT OF SURVEYS.			WHEN SURVEYED.	MEAN DECLINATION.
				Miles.	Chains.	Links.		
Township Lines	William H. Byars	156	July 28th. 1882					
Subdivisions	do do do	do	do do do	60	31	96	Oct 13 to Nov 15th. 1882	19° 15' E
Resurvey North Boundary	do do do	do	do do do	6	05	95	Oct 23d to 28th. 1882	
Connections	do do do	do	do do do		7	08		

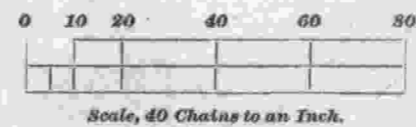

The above map of the Subdivisions of Township No. 30 South of Range No. 8 West of the Willamette Meridian, Oregon, is strictly conformable to the Field Notes of the survey thereof on file in this office, which have been examined and approved.

U. S. Surveyor-General's Office,
Portland, Oregon,
July 28, 1883. James C. Tolman
Surveyor-General of Oregon.