


MAP OF THE STEARNS ESTATE IN

SECS. 4-5-7-8-9-10 & 17-T.25-S.-R.5W.-W.M.
AND SEC. 12-T.25-S.-R.6W.-W.M.
DOUGLAS CO, OREGON.

Plotted by F.C. From Data Collected from the Surveys of
Theil, Olson, and C.C. From
Office of M. B. Germond, C.E. Geographer
April, 1919

Scale 1 in = 5 ch

NOTE - 1/2 Acre overlaps set by F.C. From

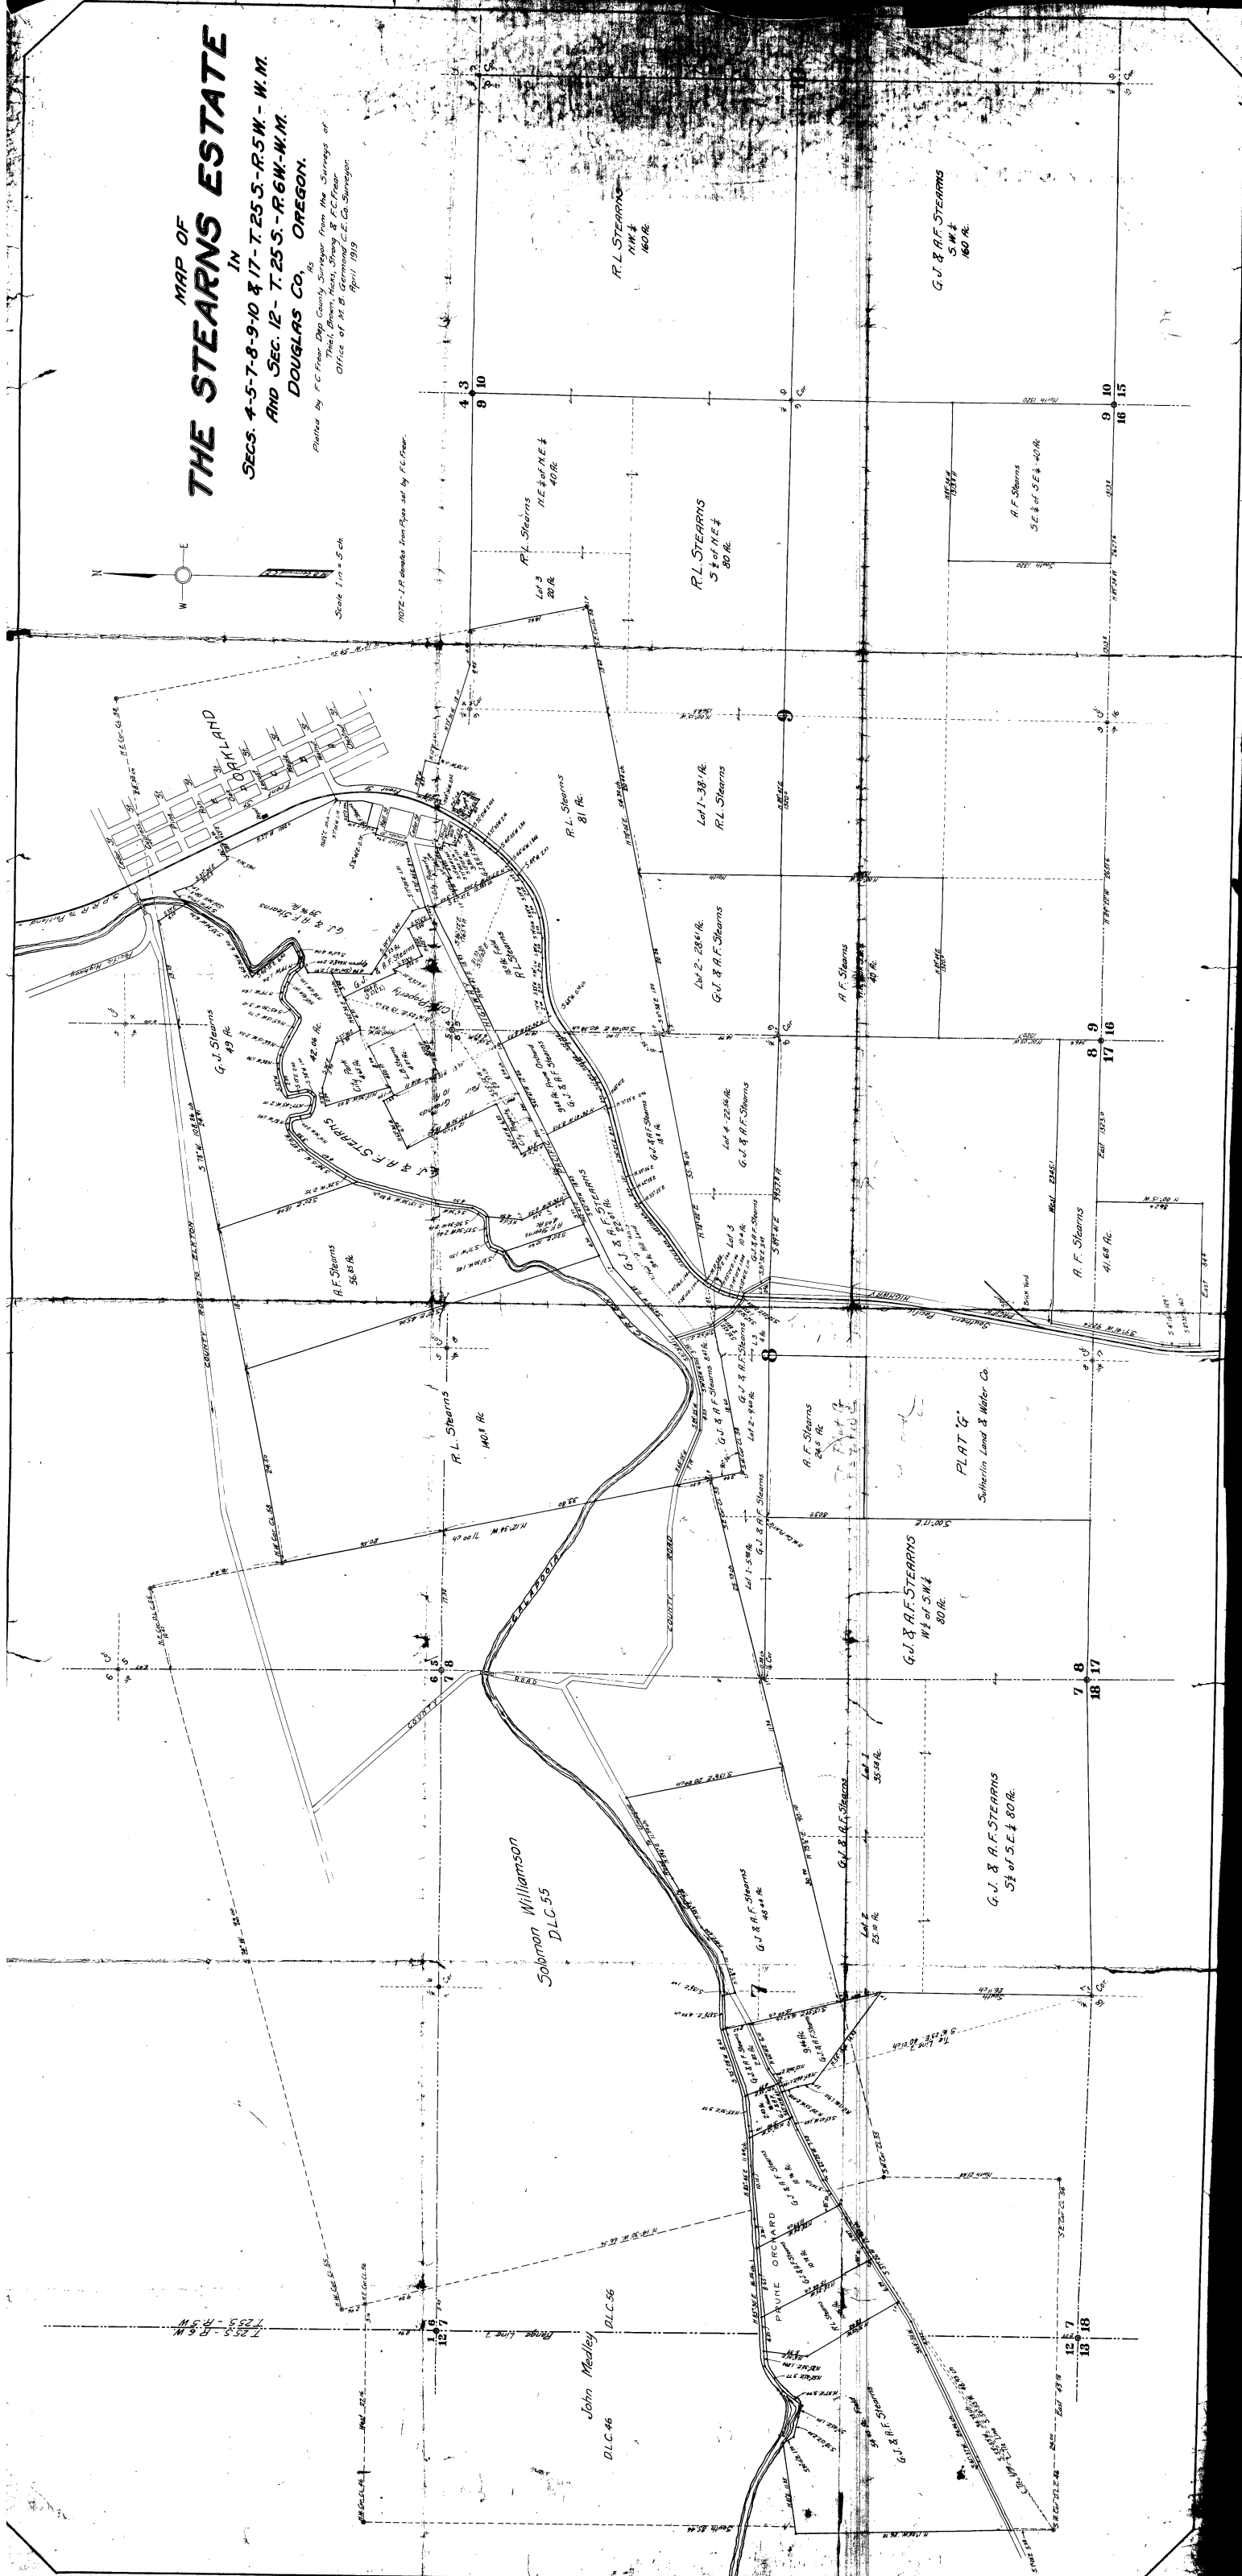

CS FILE FOLDER

CONTAINS

MORE

INFORMATION