

North of 13

East 33.00d

$371^{\circ}30' E$ 12.67d

$377^{\circ}4' E$ 10.20d

$N 76^{\circ}05' E$ 5.10d

$S 88^{\circ}4' W$ 2.46d

$S 68^{\circ}2' W$ 73.44d

North 15.33d

Lot 1

North 11.50d

South 11.86d

Lot 2 Soldiers

A Fir 24" N. 126° E 10.00d Home

Found 5' 2" 59 1/2" W 30' 1"

Tree 24" 59 1/2" W 106'

Found 5' 11" 59 1/2" W 13'

23' W

See June

By the way
Washed
to the
lot

$S 82^{\circ} 1/2' E$ 12.96d

$S 83^{\circ} E$ 4.66d

$S 84^{\circ} 1/2' E$ 3.32d

$S 85^{\circ} 1/2' E$ 1.92d

$S 86^{\circ} 1/2' E$ 1.52d

$N 60^{\circ} 1/2' E$ 12.20d

$S 60^{\circ} 20' W$ 9.91d

Equal
Sines

Support Stake
 $S 10^{\circ} E$ 4.22d foundation

North 47.82d

Lot 5

5-53 A A A Smith

$S 71^{\circ} 1/2' E$ 22.64d

$S 72^{\circ} 1/2' E$ 18.24d

$S 73^{\circ} 1/2' E$ 13.84d

$S 74^{\circ} 1/2' E$ 9.44d

$S 75^{\circ} 1/2' E$ 5.04d

5-101 A

$S 76^{\circ} 1/2' E$ 12.53d

$S 77^{\circ} 1/2' E$ 12.53d

$S 78^{\circ} 1/2' E$ 12.53d

Lot 4

South 20.10d

Lot 3

North 30.56d

West 35.41d

East 14.11d

East 13.44d

East 12.49d

John C. ...
by General 191


2" x 36" galv
Pipe ...
one in ...

all oak 15
17

Page of ...
of ...

Left 1/2

Plot of Ground State Town 27 SR 6 W 41 M

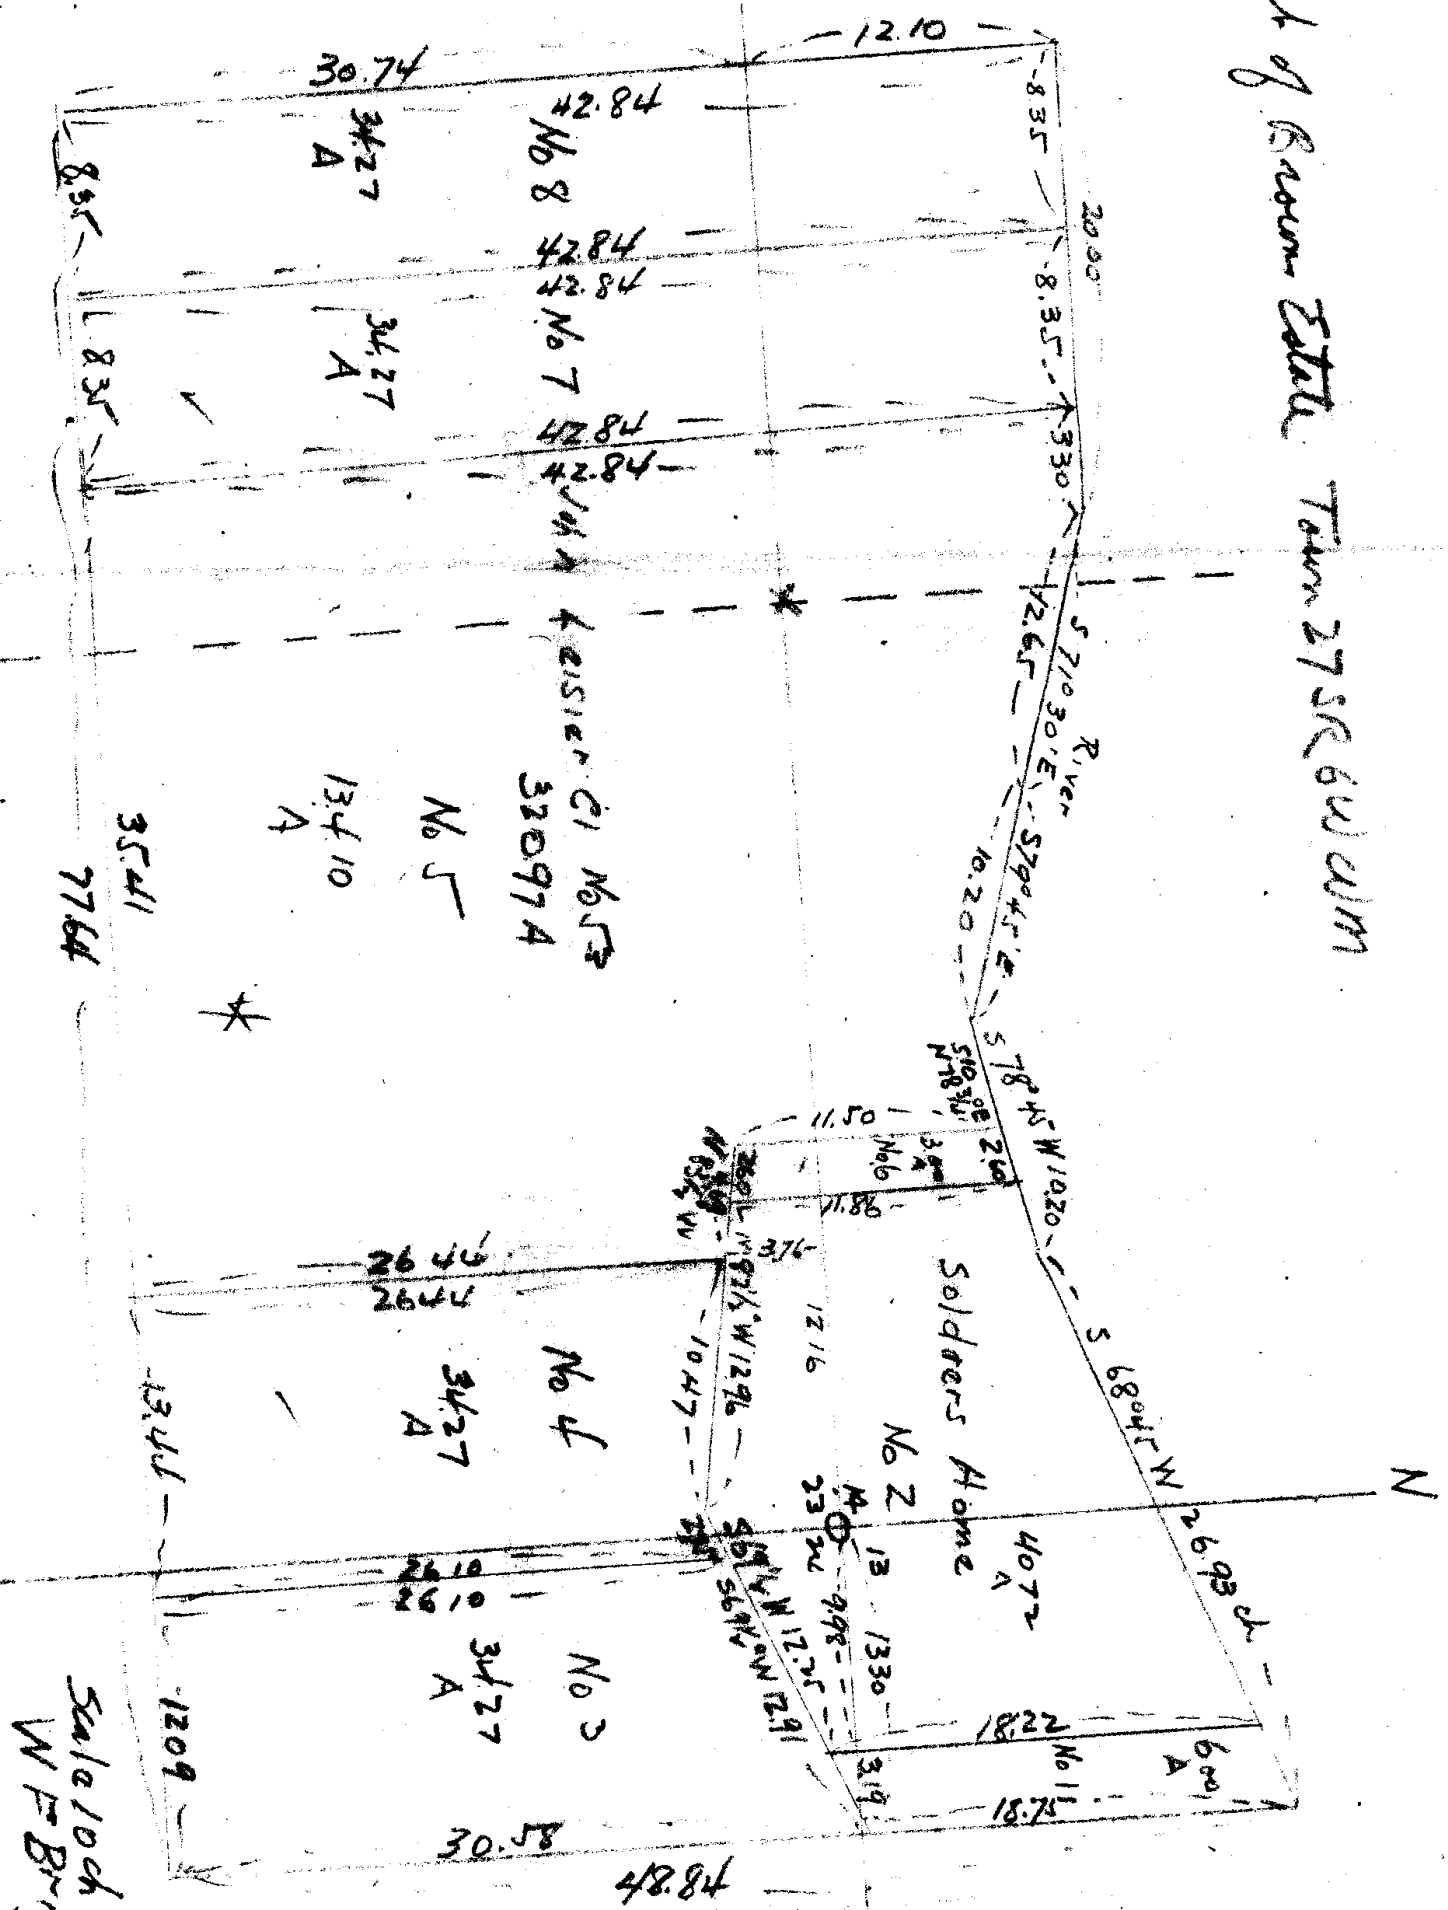

Sale took to Inch W F Briggs Surveyor

Lot 8	Lot 7	
34.27	34.27	OK
Deved Strand	1000	
Van Osstrand		
39.60		


Karl Johnson

BROWN

Anna M. Wilson

CS 4/51

Right 12

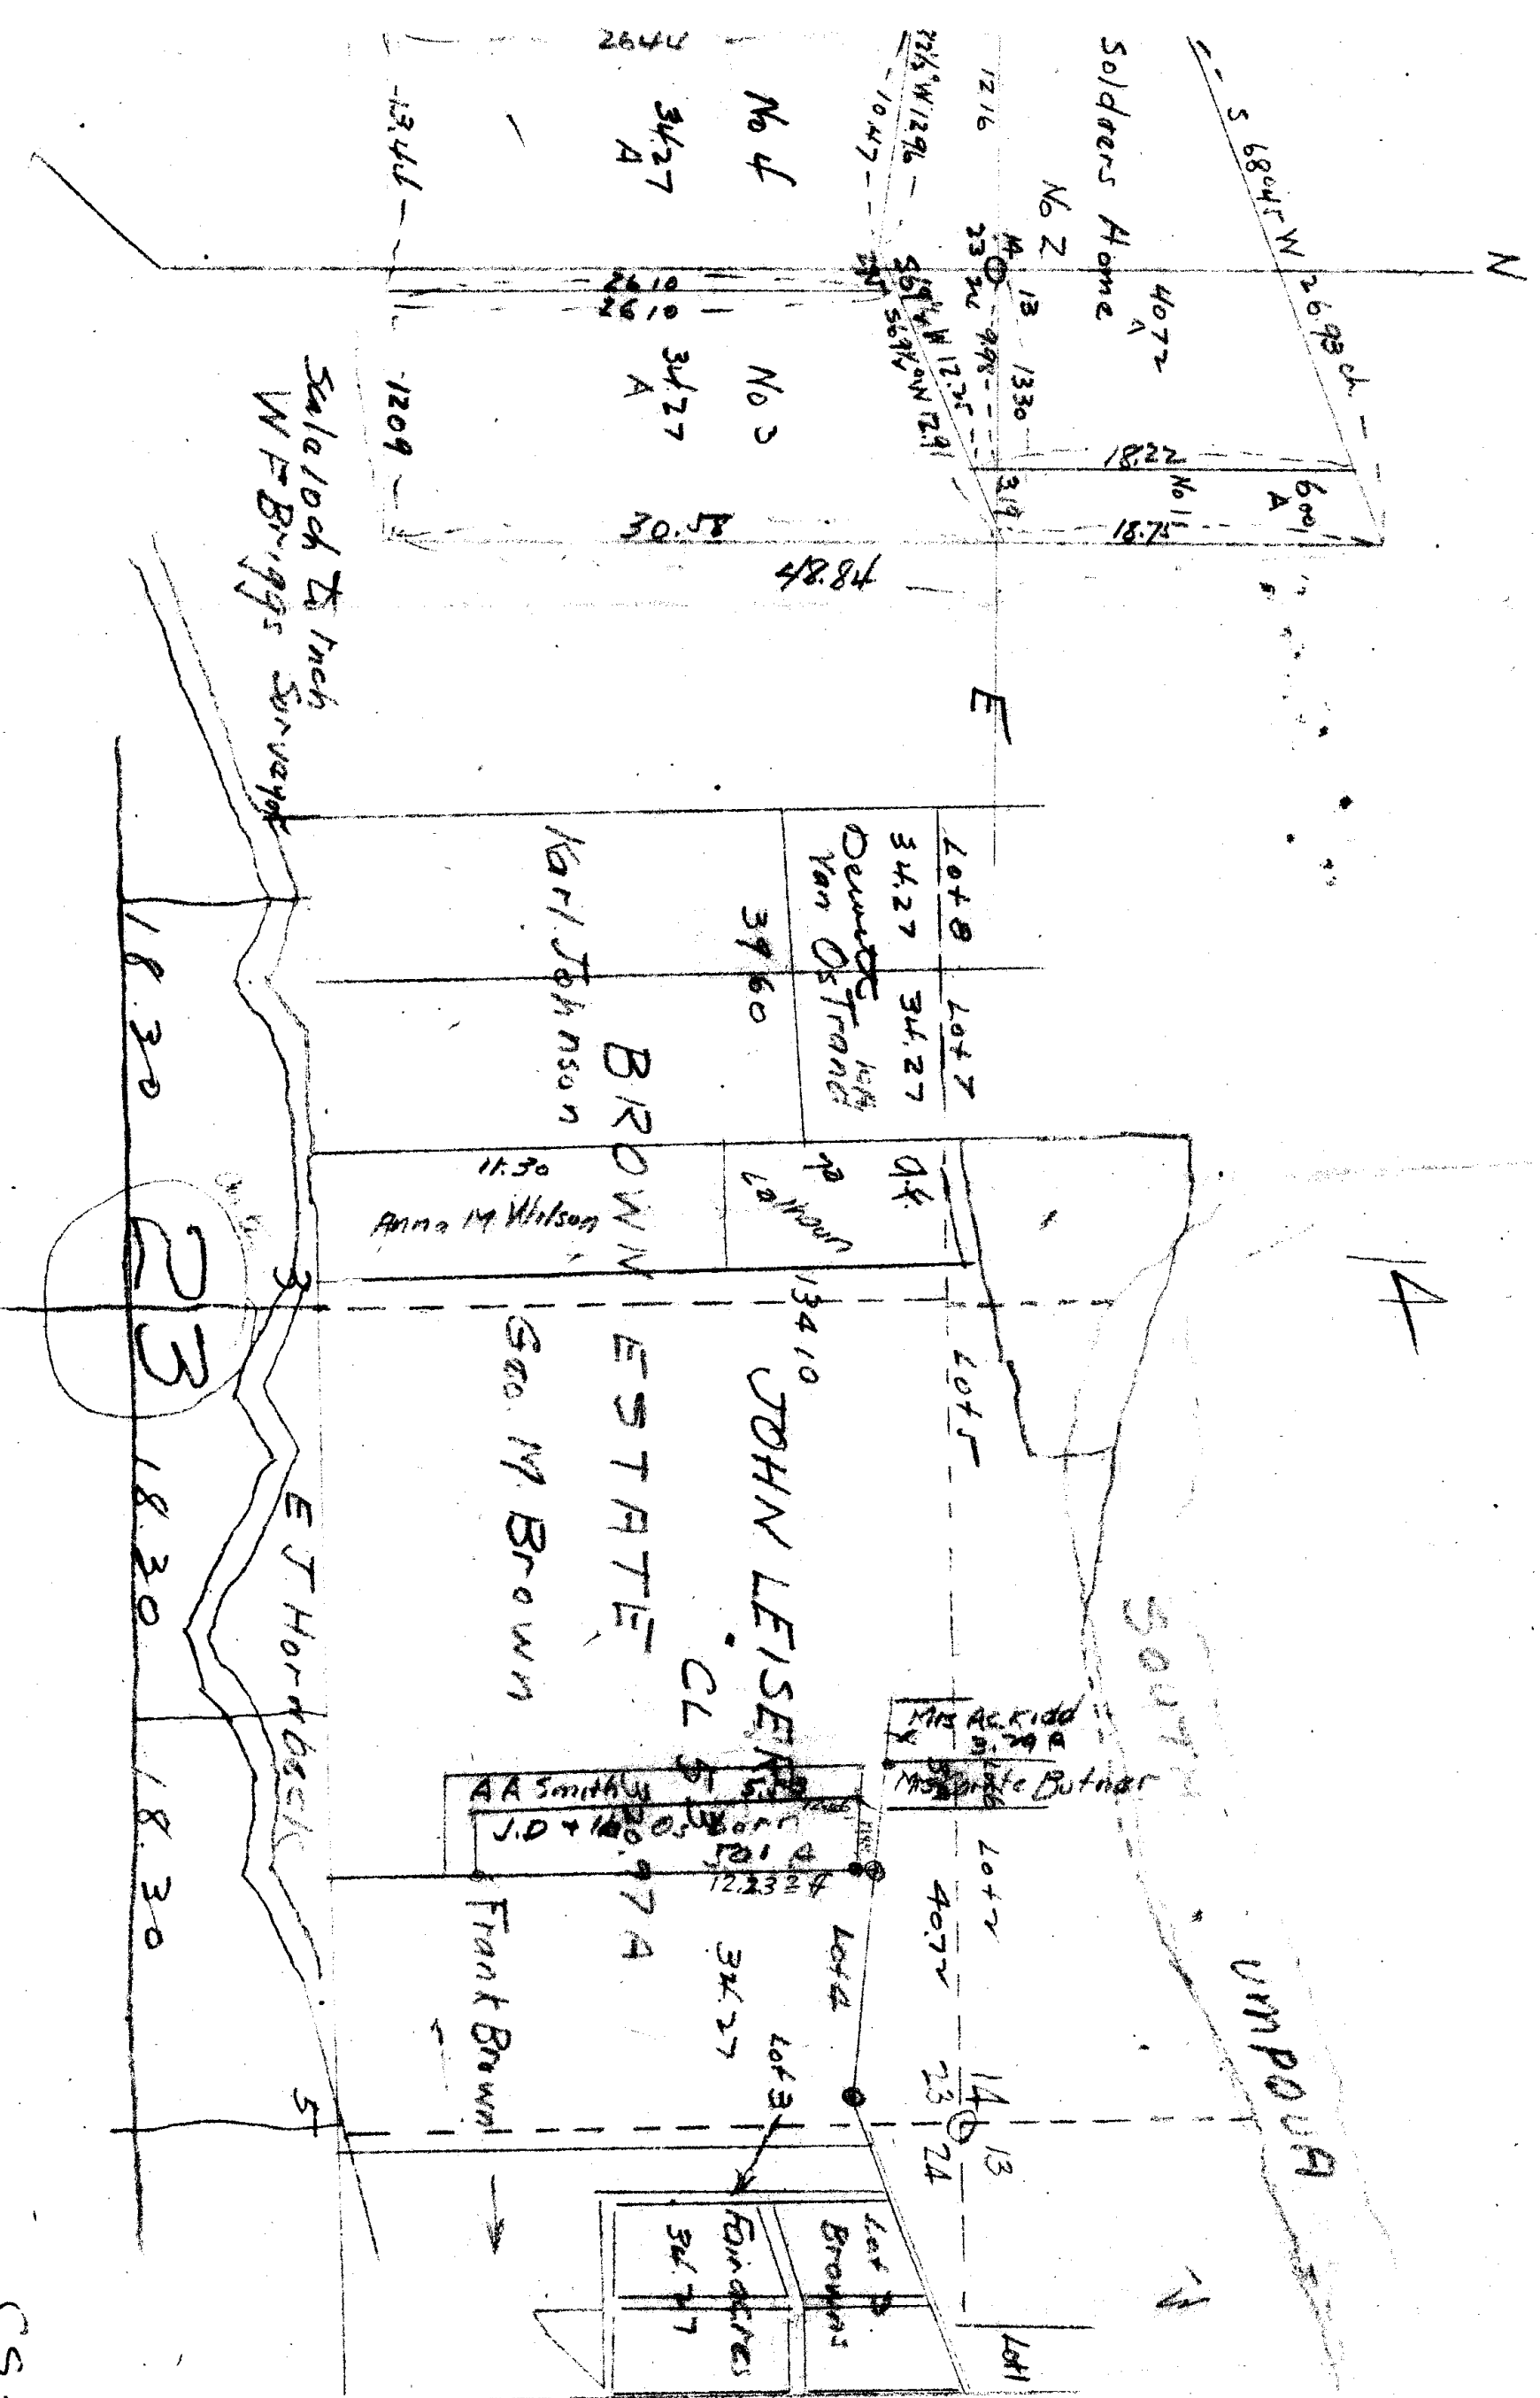

CS 4/51

CS FILE FOLDER

CONTAINS

MORE

INFORMATION