

MAP OF DENN ESTATE

IN SECTIONS 23-24-25-26-T29S.R.9W.



Showing Boundaries of Estate and Tracts appportioned to the various heirs.

Scale 10 Ch. to 1 inch.

Oct 1920

J. H. Cole
Deputy Co. Surveyor.

13 18
24 19

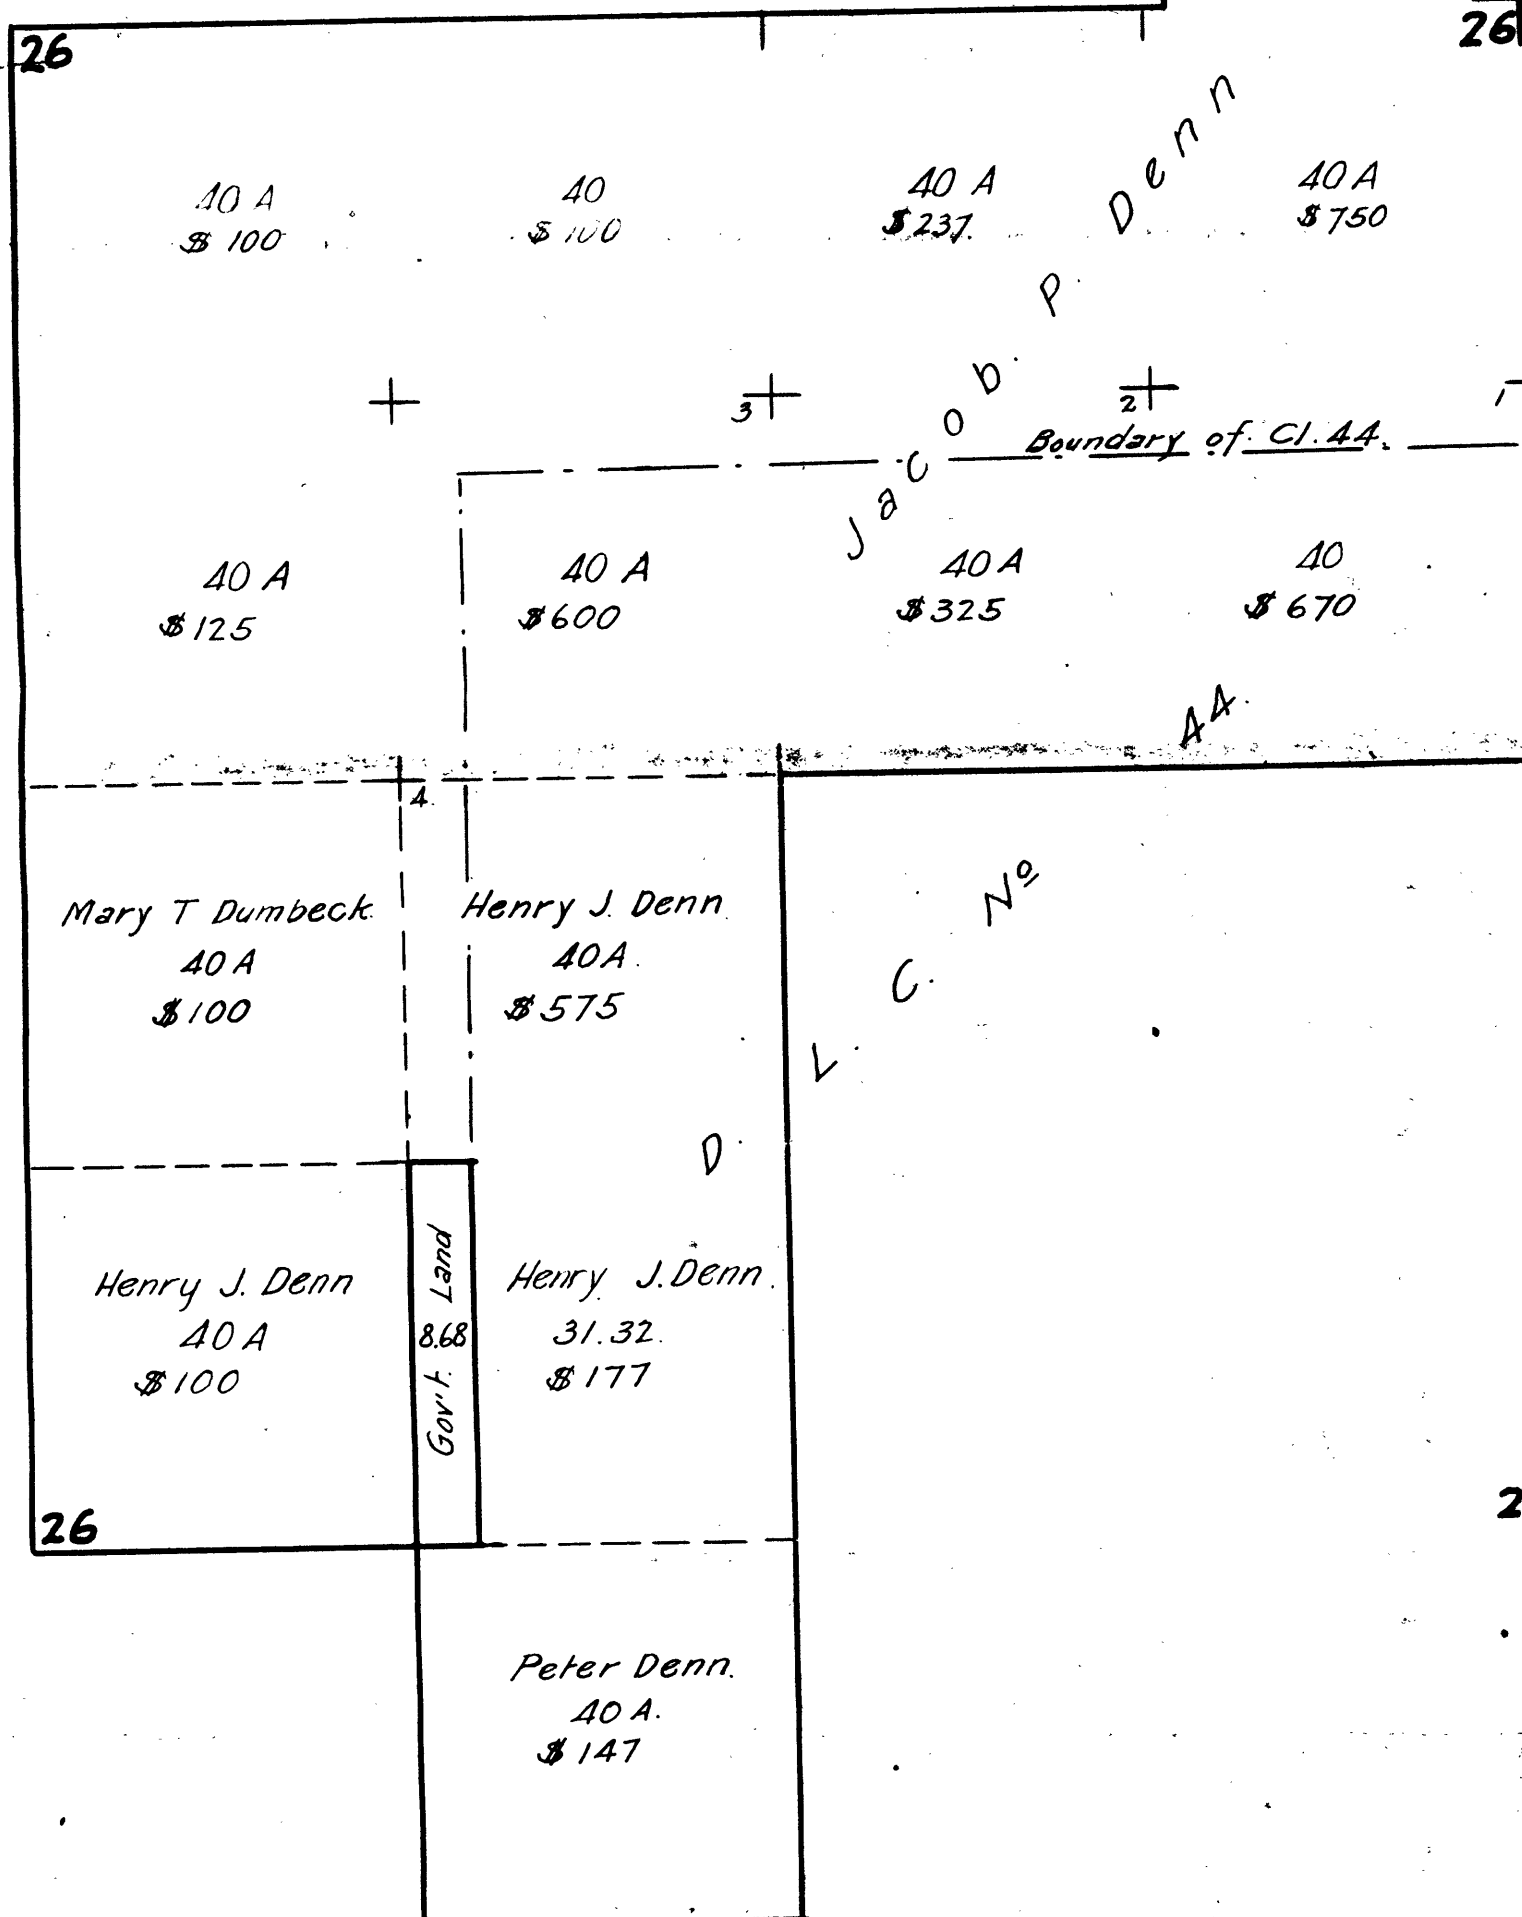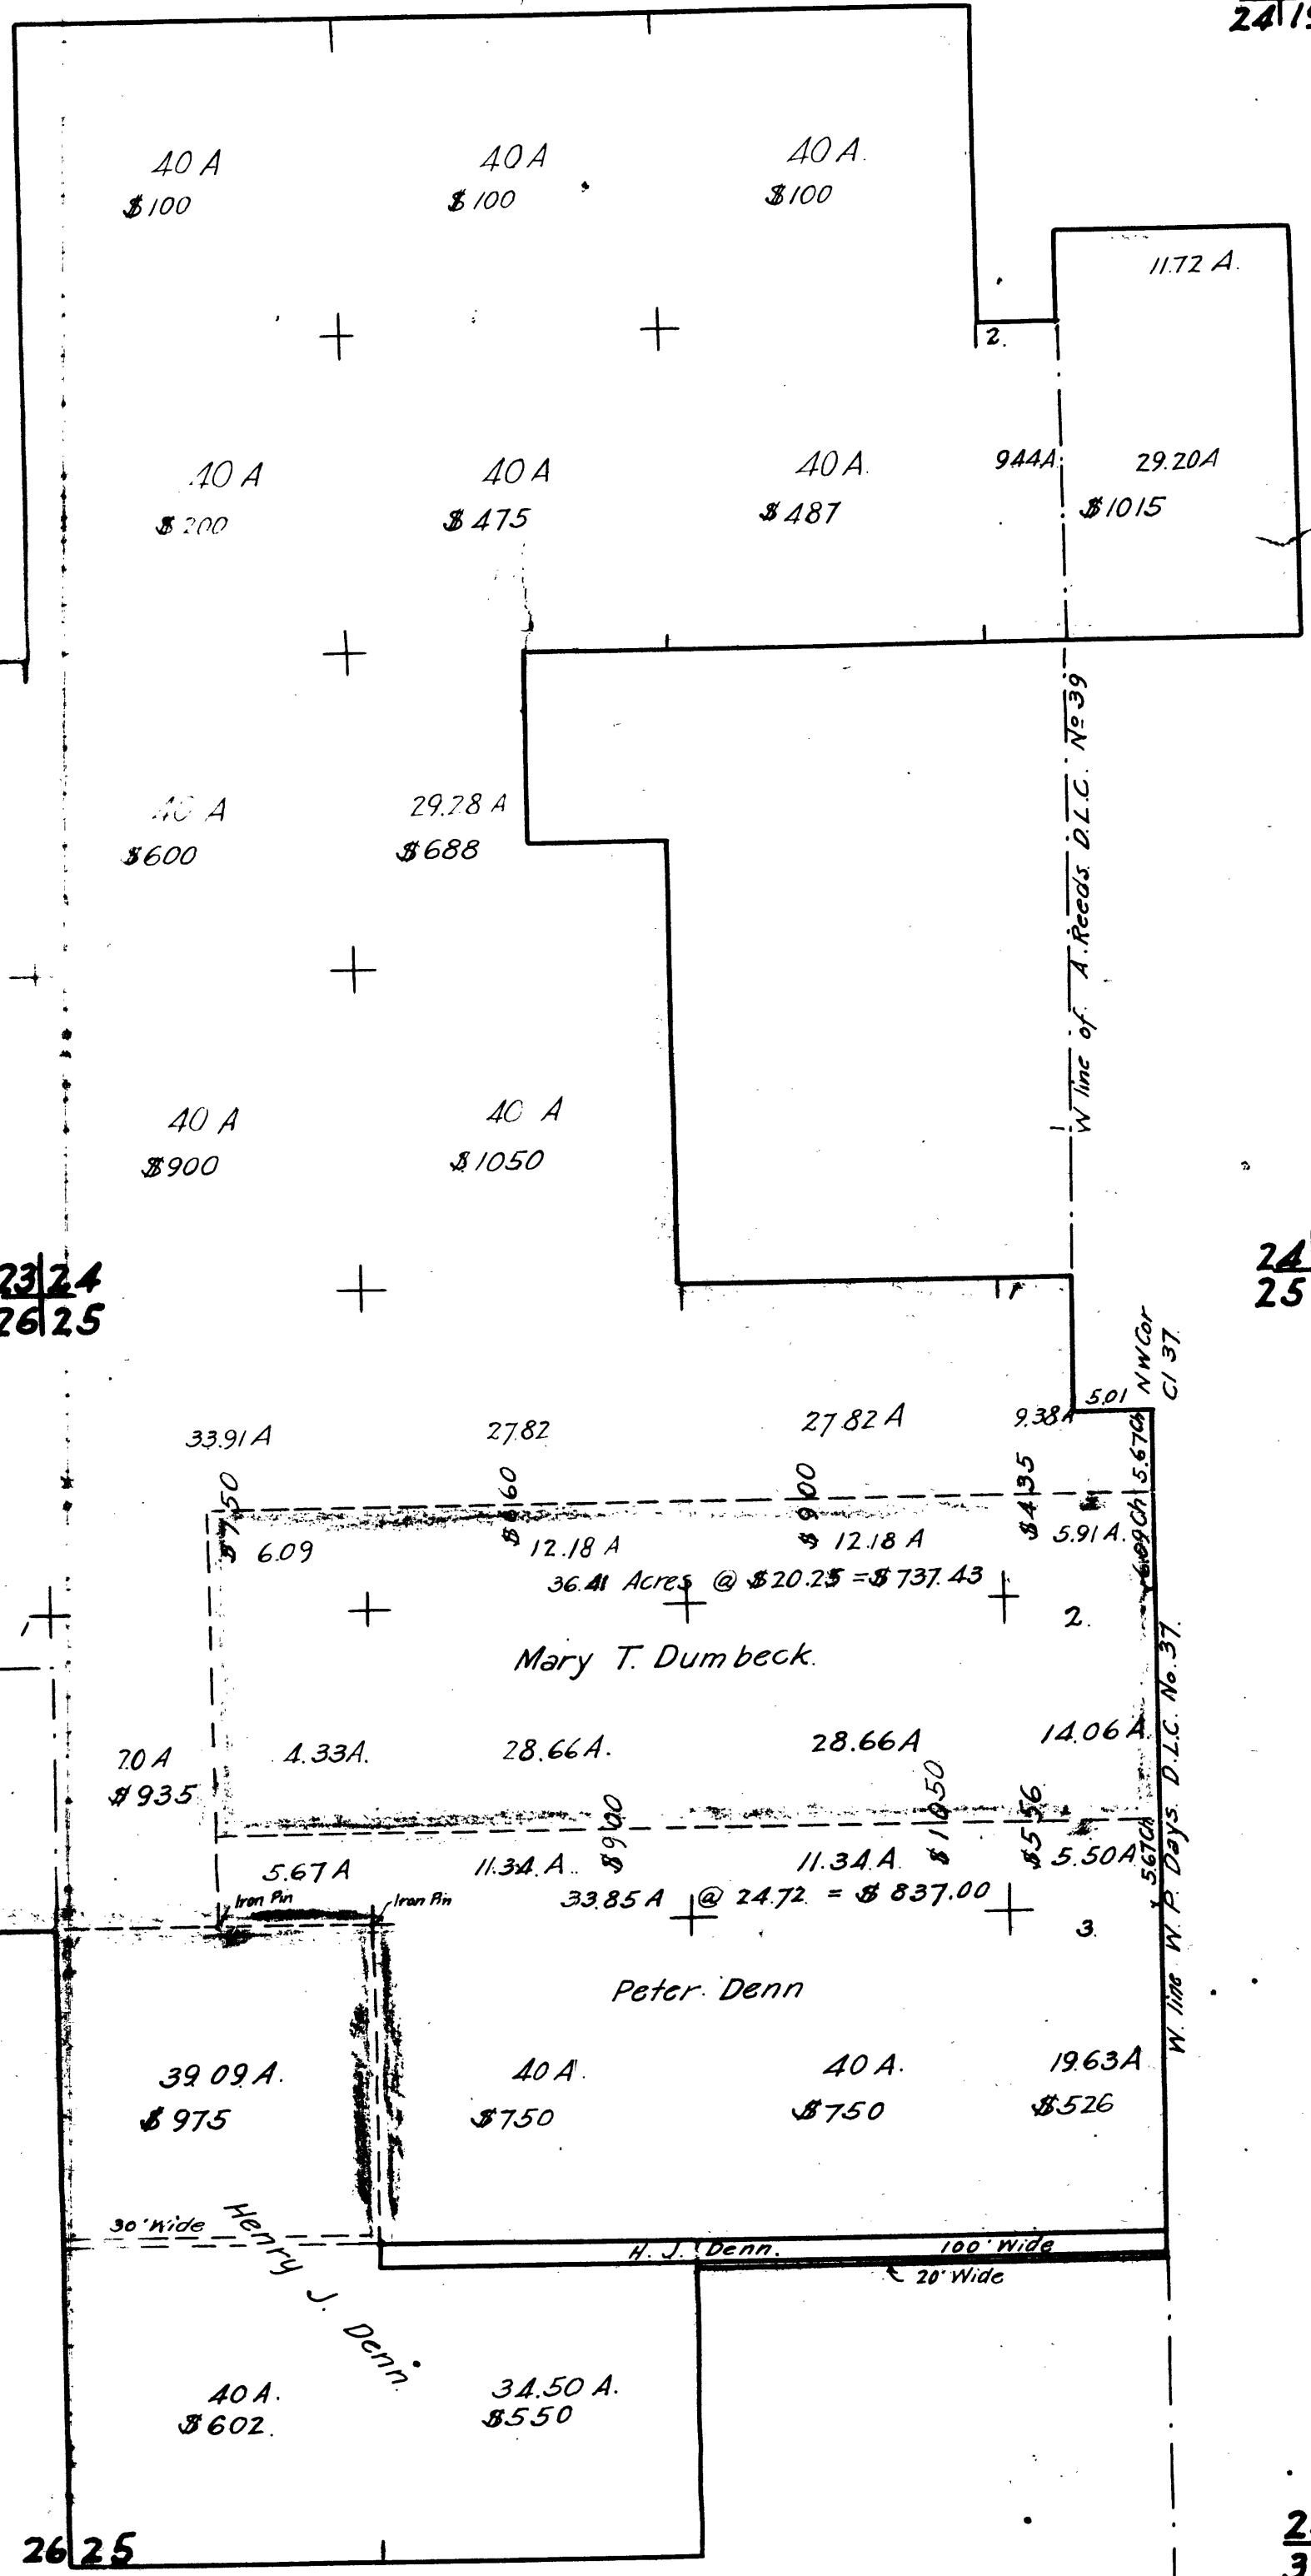

Drawer 58