


**DOUGLAS COUNTY HIGHWAY
SURVEYS**

PROFILE & ALIGNMENT
OF
(KEYSER SECT.)
WILBUR-UMPQUA ROAD
SECS. 28, 29, 31 & 32 - T. 25 S. - R. 6 W. - W. M.
Sta. 0+00 to Sta. 107+15
Datum, Bearings True
M. B. Germond, C. E. Co. Surveyor and Roadmaster.
Surveyed & Plotted by F. C. Frear, Dep. Co. Sur.
Apr. 1919.

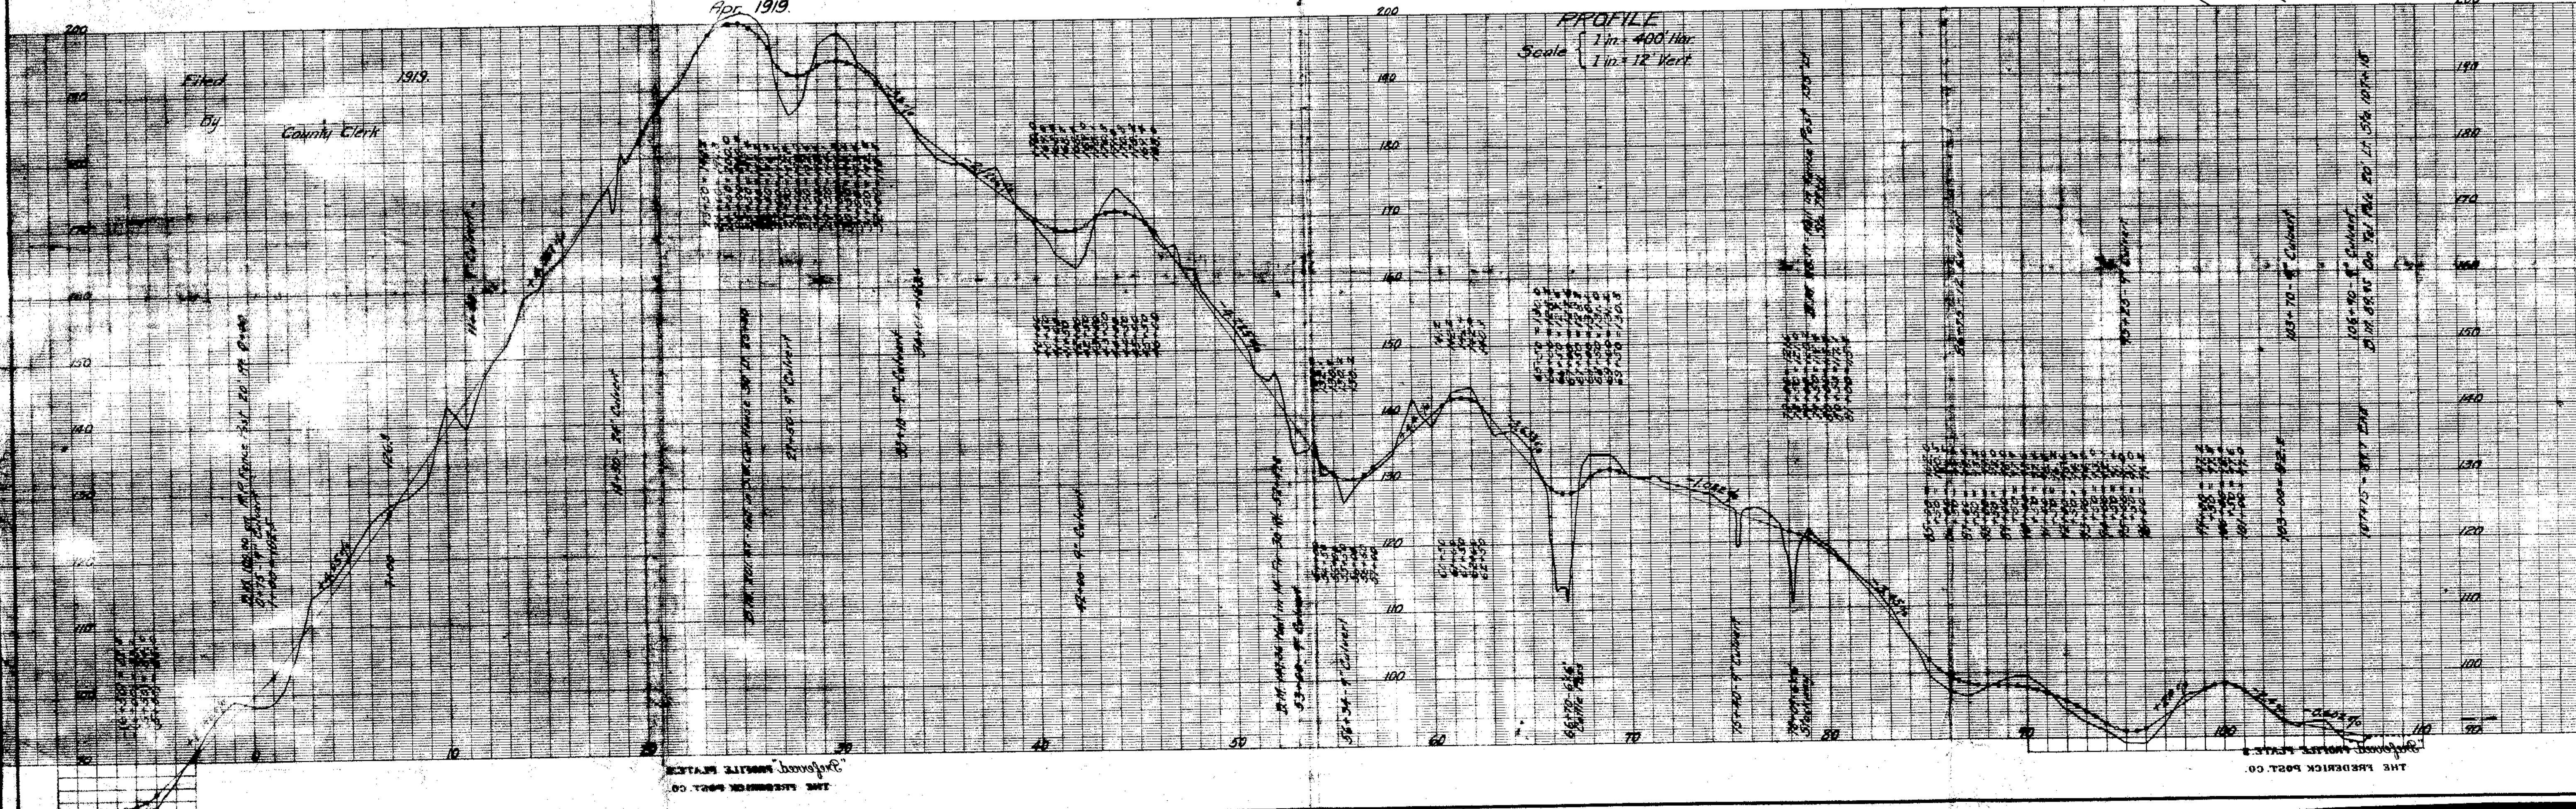

THE FREDRICK POST CO.
Professional Engineer - Portland, Ore.