

2

PLAT OF GARDEN VALLEY ROAD.


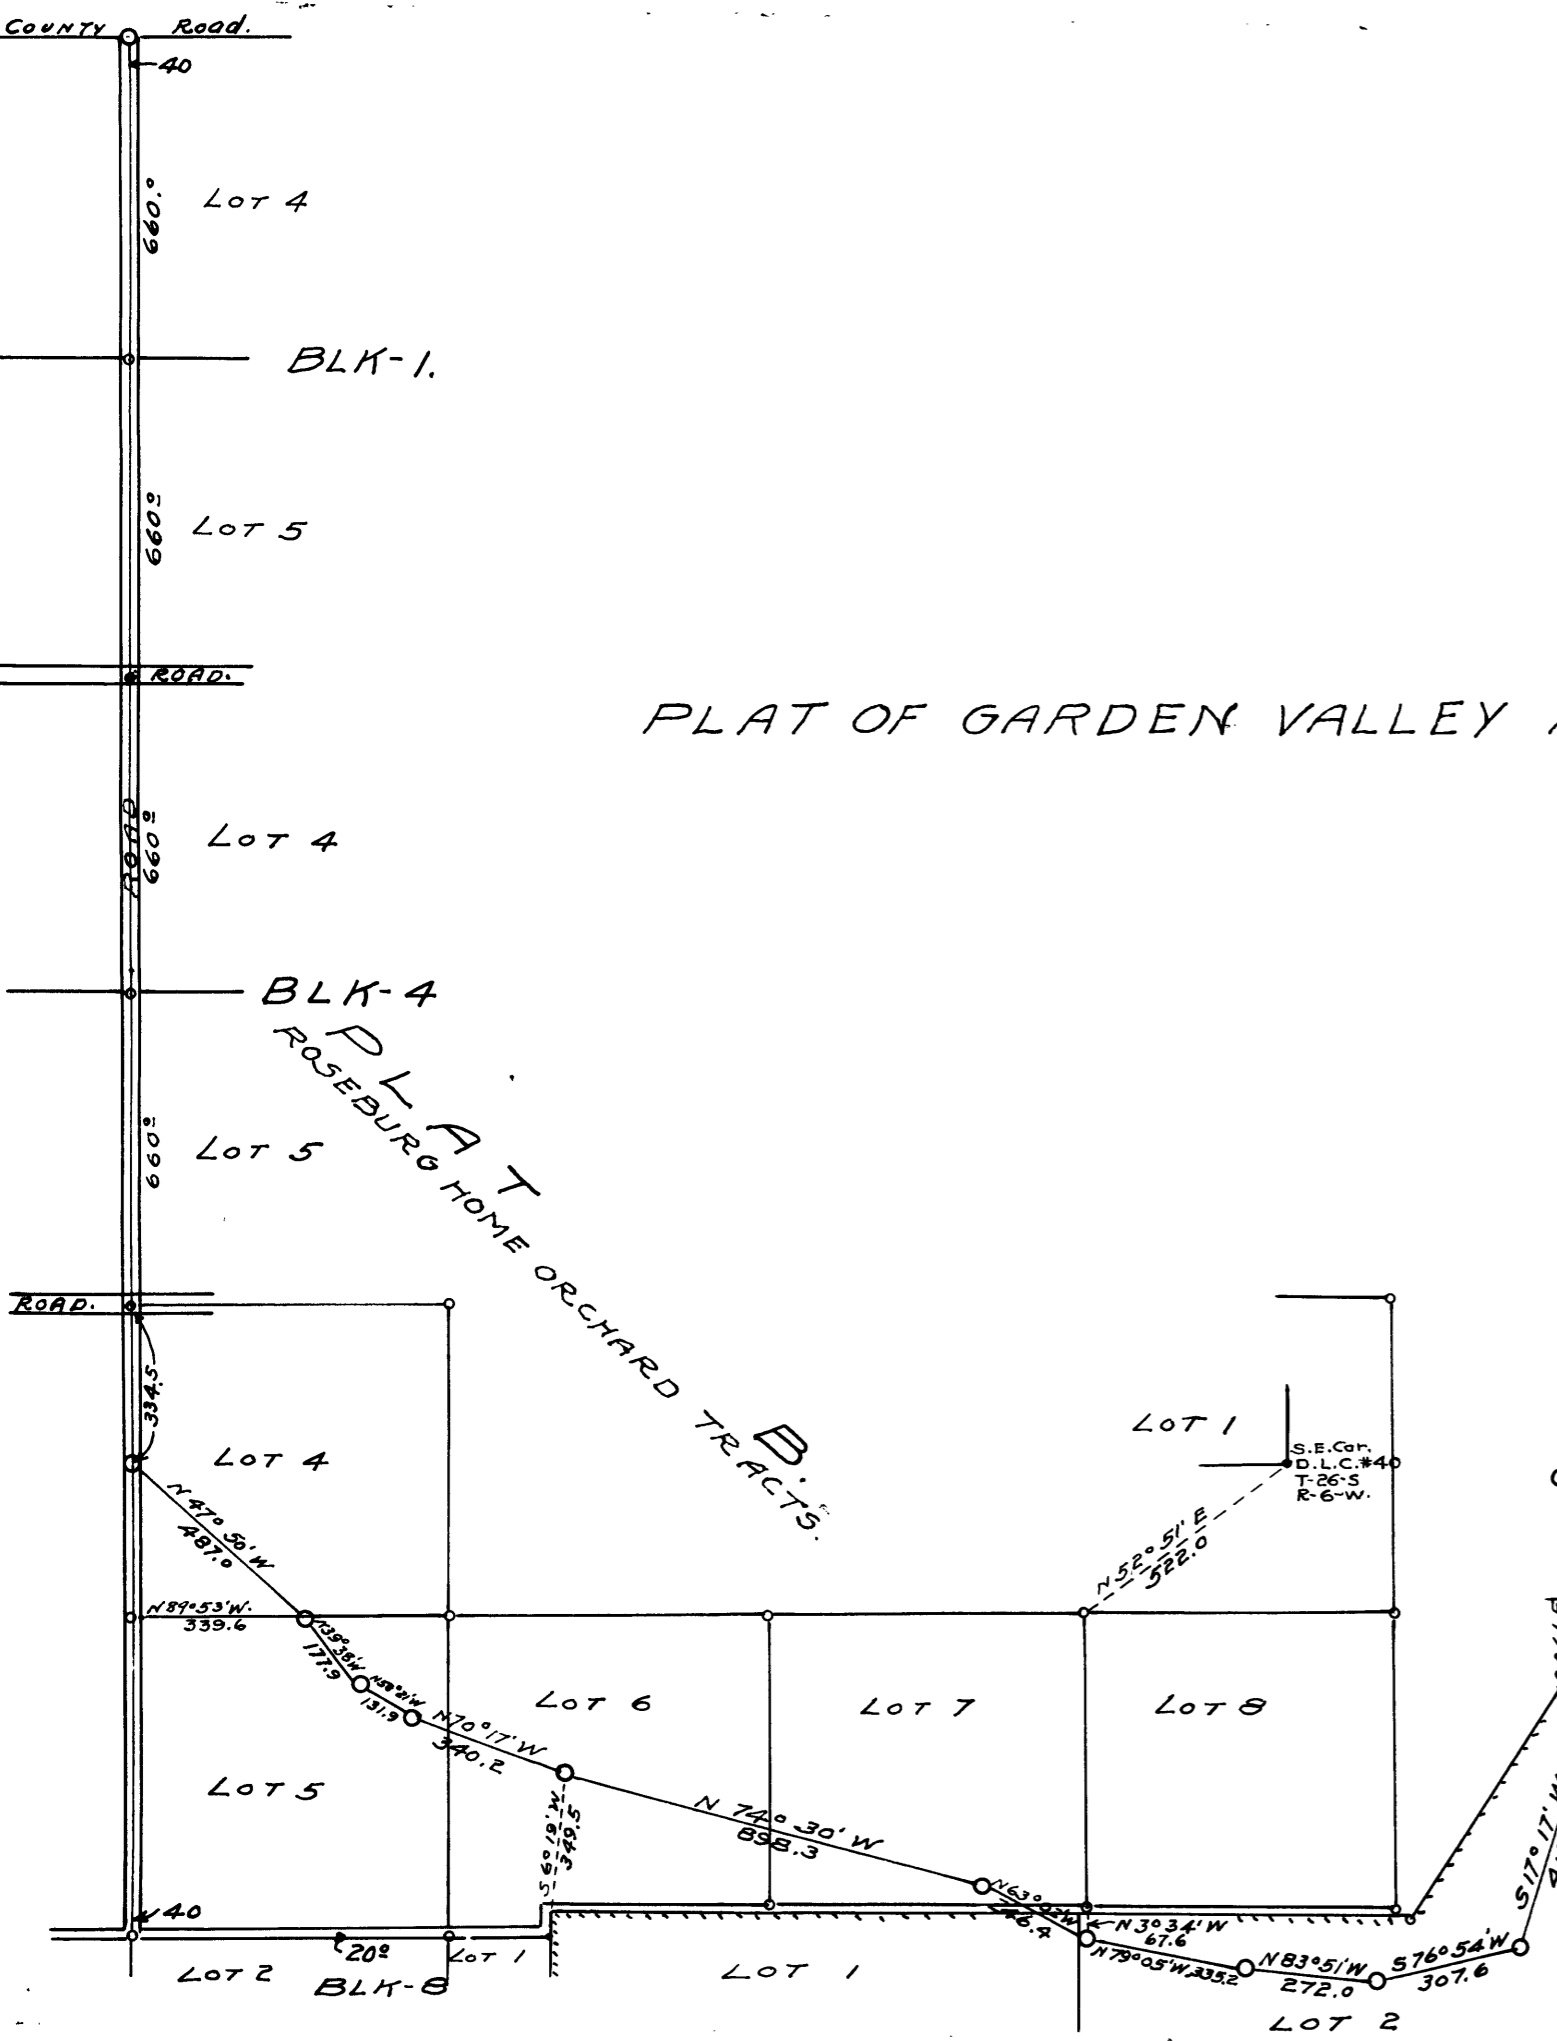


PLATE ROSEBURG HOME ORCHARD TRACTS.

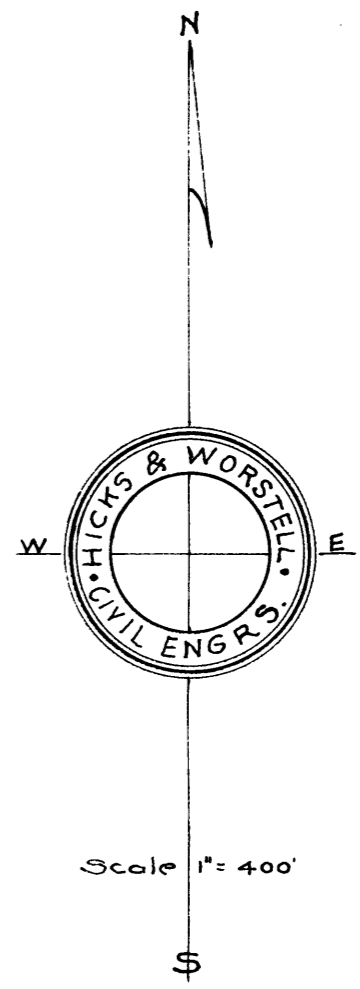