


Jacob Jones P.L.C. No. 43

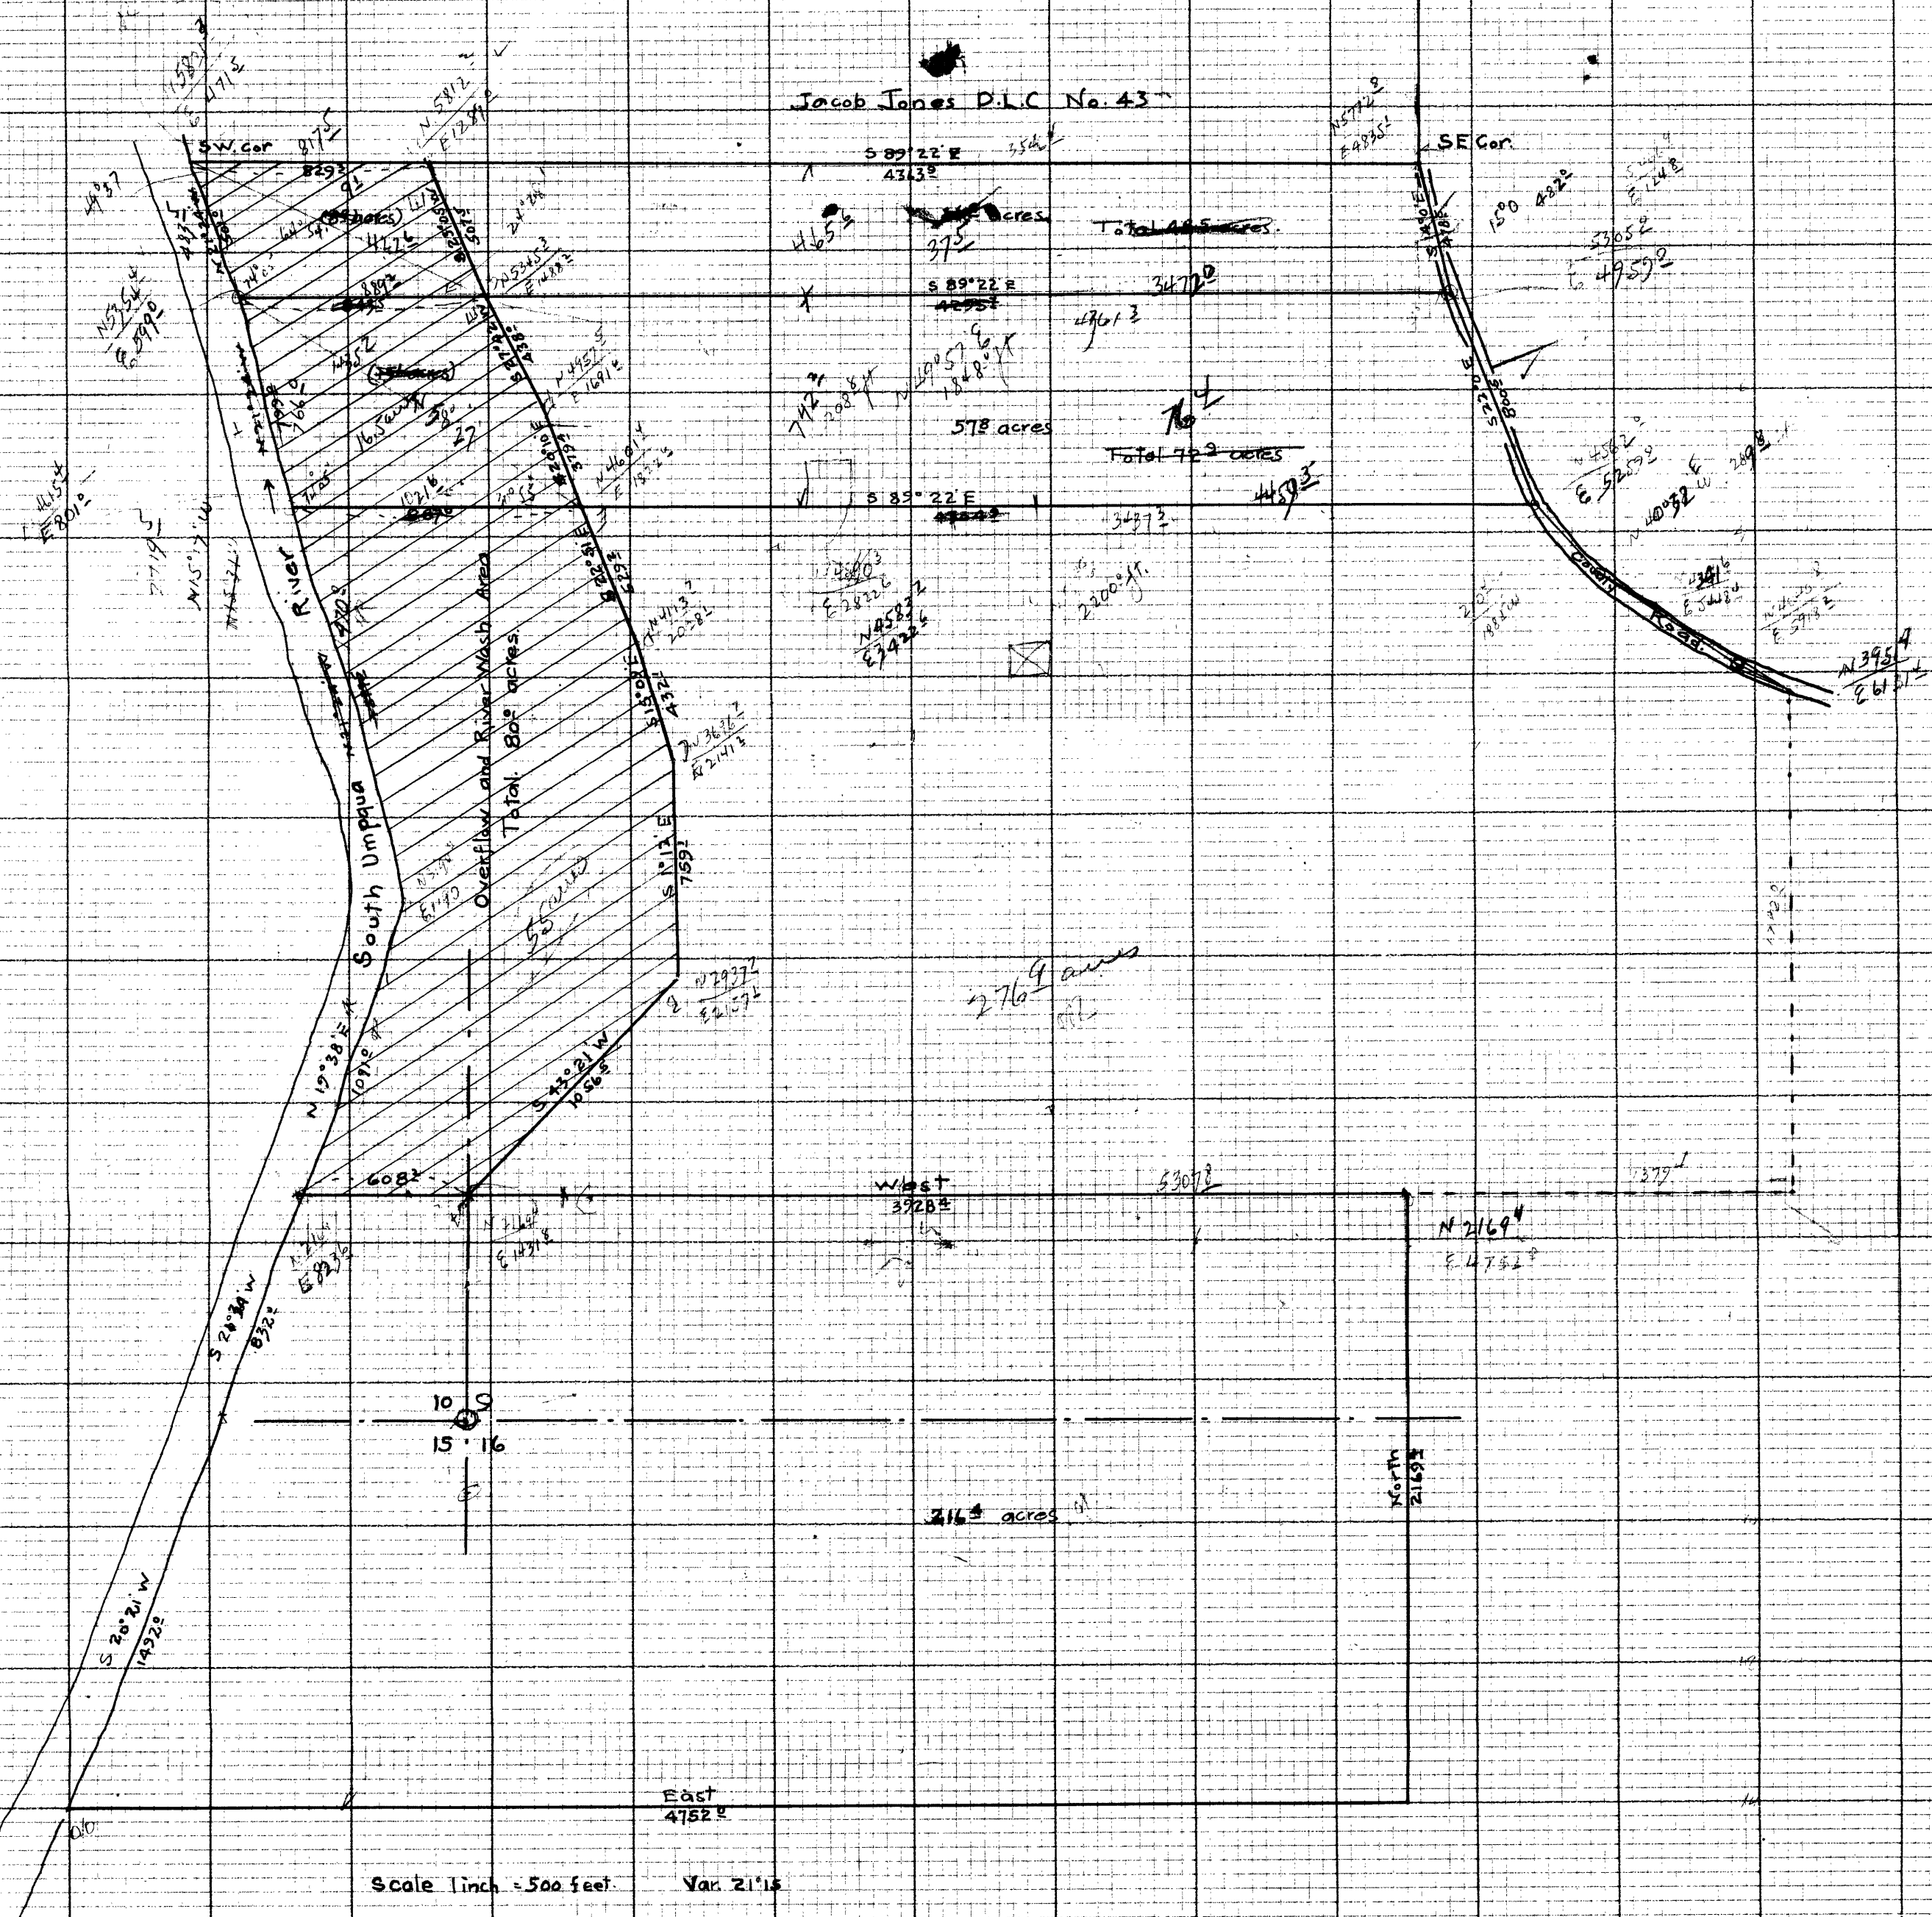

Scale 1 inch = 500 feet. Var. 21' 15"

Surveyed Jan 5 1923

G.G. Stewart, Licensed Professional Engineer No. 1250