


T-29-S R-8-Qx

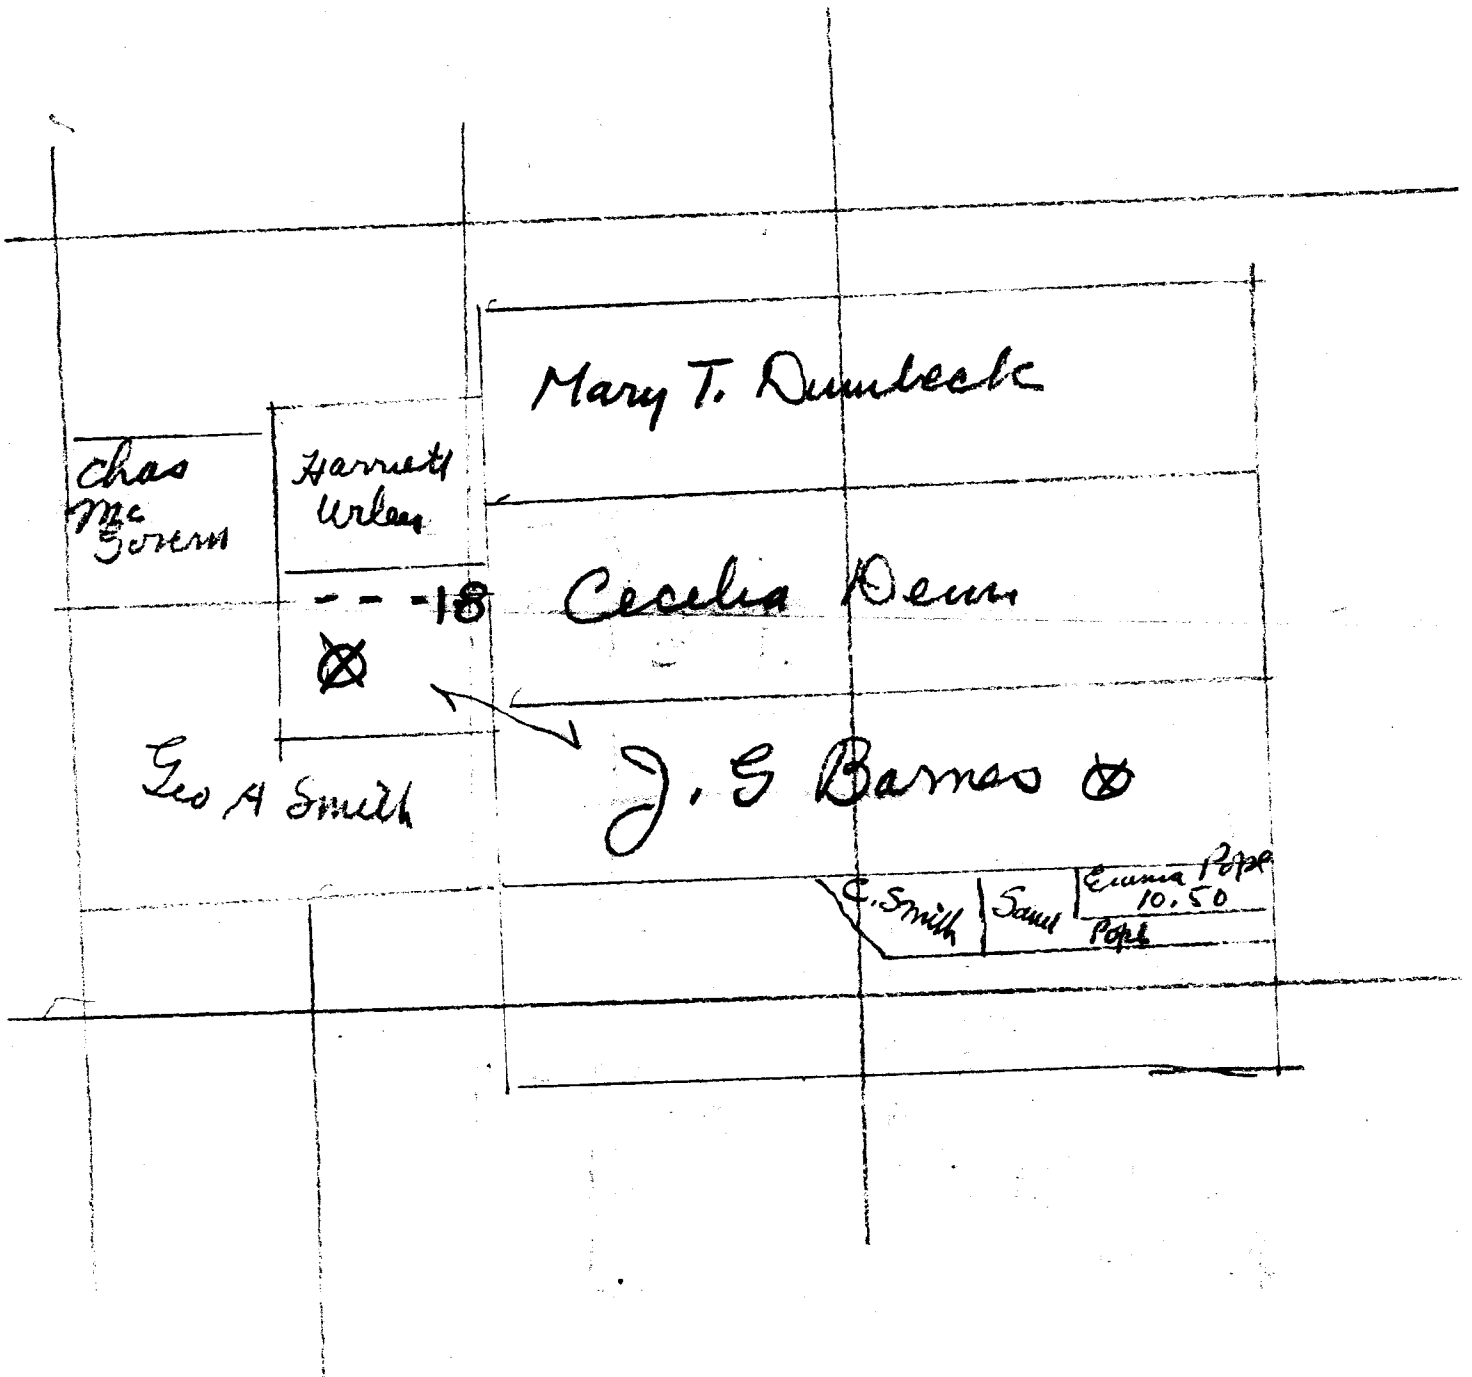

Motes and Bounds Description of the North One-half of the South one-half of
Abraham Patterson Donation Land Claim Number 40 in Township 29 South. Range 8 West.

Beginning at a point on the East line of the Abraham Patterson Donation Land Claim
Number 40 in Township 29 South, Range 8 West of the Willamette Meridian in the County
of Douglas State of Oregon, and from which the South east corner of said Claim bears
South a distance of 20.00 chains;

Thence North along the east line of said Claim a distance of 20.00 chains;

Thence West a distance of 80.00 chains to a point on the West line of said Claim;

Thence South along the west line of said Claim a distance of ¹⁰⁷⁵20.00 chains;

Thence East a distance of 80.00 chains to place of beginning and containing
160.45 acres more or less.

Motes and Bounds description of the North half of the South half of the William
Friend Homestead in Section 18. Township 29 South. Range 8 West.

Beginning at a point on the west line of Donation Land Claim No. 40 of
Abraham Patterson in Township 29 South, Range 8 West of the Willamette Meridian
in the County of Douglas, State of Oregon, where same intersects the one-quarter
section line running east and west through Section 18, said point being the
north-east corner of Lot 2, Section 18 township and range above mentioned;

Thence North along the west line of Claim 40 a distance of 5.66 chains;

Thence West a distance of 22.53 chains to the west line of the east half of
the North-west quarter of Section 18. Township 29 South, Range 8 West;

Thence south along the west line of said East half of the north-west quarter
and the west line of the north-east quarter of the south ^{west} quarter of said Section
18 a distance of 16.70 chains;

Thence east a distance of 22.53 chains to the west line of donation land claim
No. 40;

Thence North along the west line of said Claim 40 a distance of 11.04
chains to place of beginning and containing 37.63 acres more or less.

The above being located in Section 18 / Township 29 South. Range 8 West.

2/18

Cl 90 - 29-8-641.82Ac
M 18, 19, 20.

Req at SW Cor Cl 90 post
Work 30" N10°E - 697 lks |

East

5.75 N.W. Cor Cl 91
37.32 int line bet 19+20, 8.38 chs S of NE Cor

Dec, 19

45.80 N.E. Cor Cl 91
80.00 post Work 20" N19°W - 1705 lks

North

8.14 int line bet 17+20 - 262 chs East of 17

80.00

post
Anash 6" S85°W - 2,077 lks

West

37.00 Dept bank Cogville R. 90 lks
SW.

43.12 Int line bet 17+18 - 8.24 chs S of

NE Cor Sec 8

80.00 Det post quadrangle trench with stone
in center x

2

South

59.93 N.E. Cor @ 39

72.13 int line bet 18419, 2.53 chs E
of 1/4 Cor.

80.93 to place of beg

J.H.
A.

