

**RIDDLE**

J. O. C. VANDENBOSCH  
DON. CLAZ

Sta Pl. 1405.00  
1.22 Miles from San Francisco

544

V.O. Site

1510° 50' H.C.T.2

COUNTY ROAD

Platform DEPOT

No 4

No 2

No 3














No 2

No 3

Corral

COUNTY ROAD

No 10

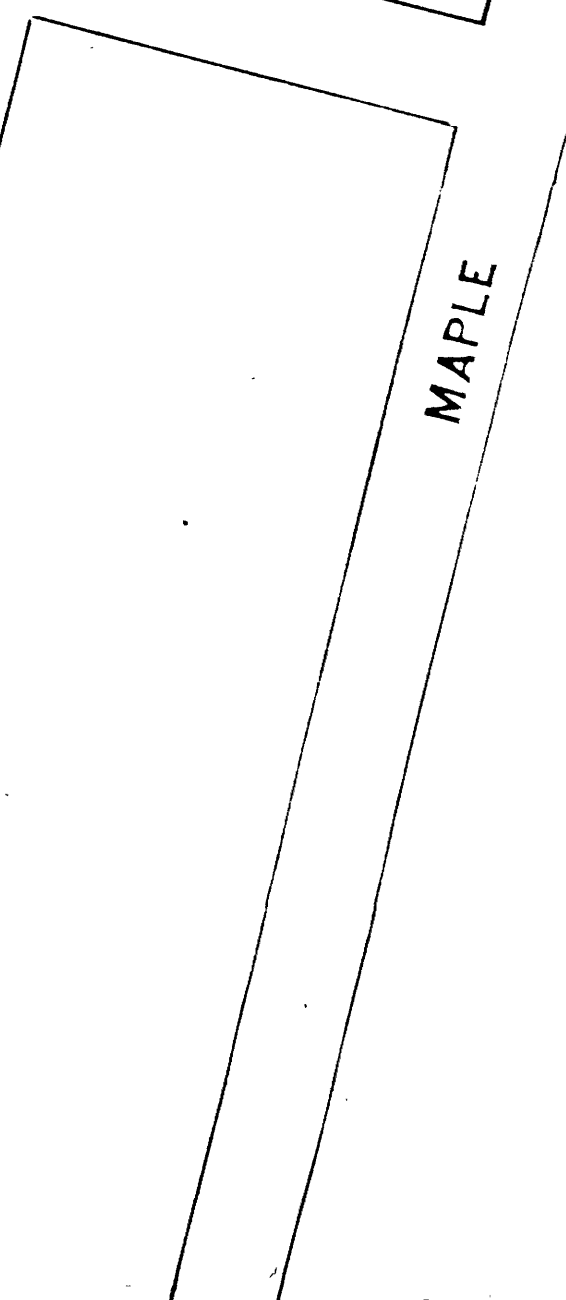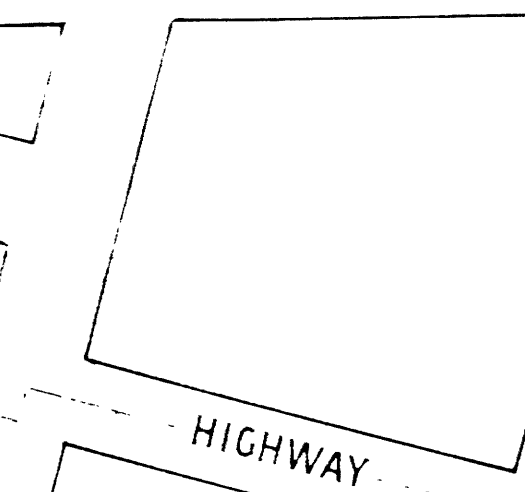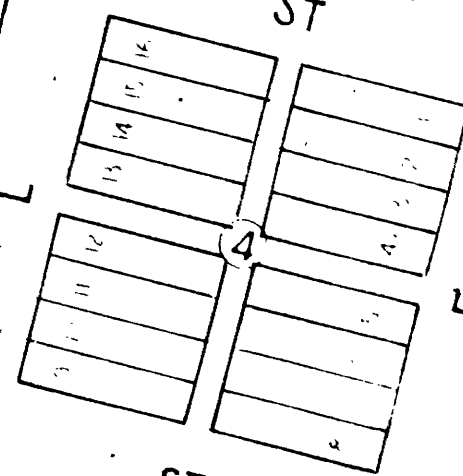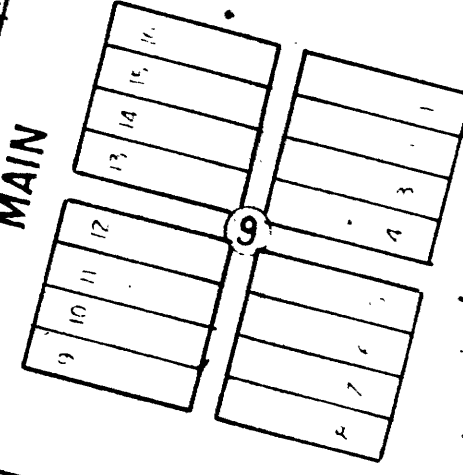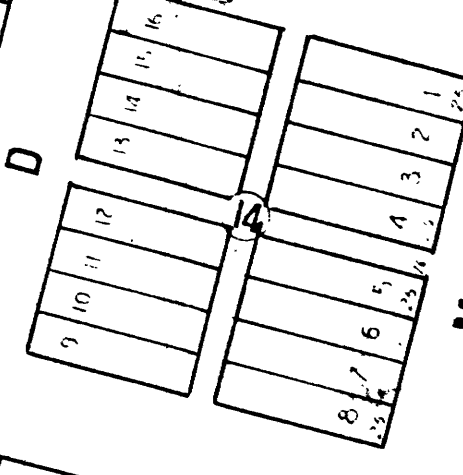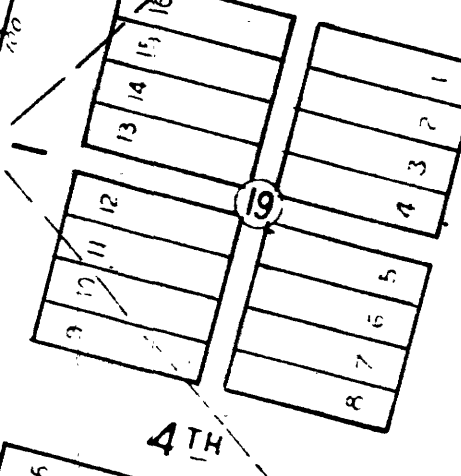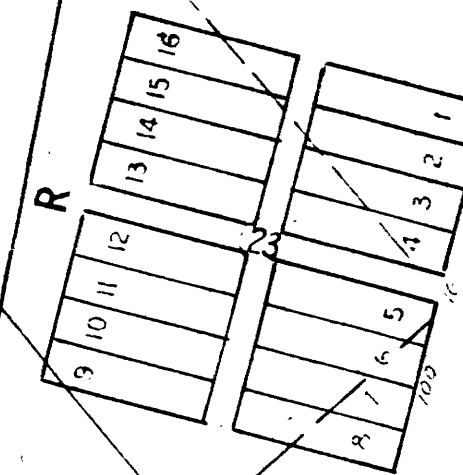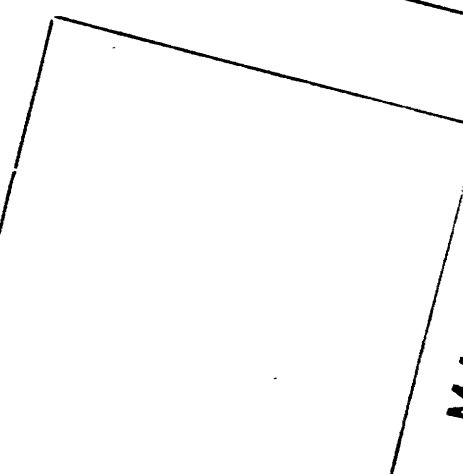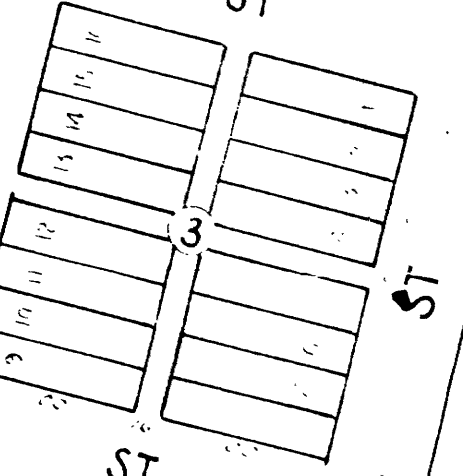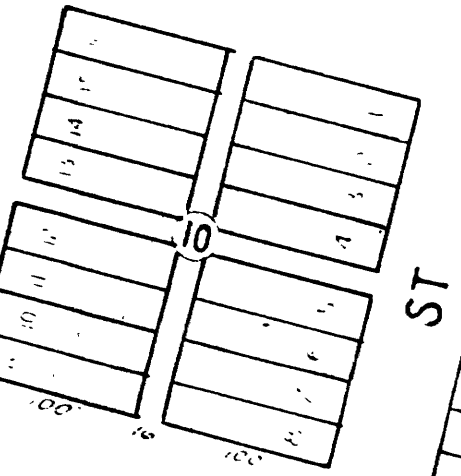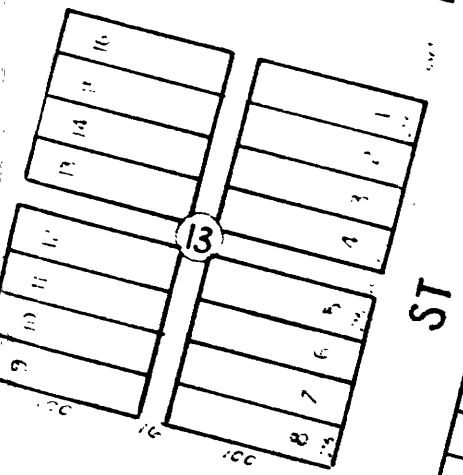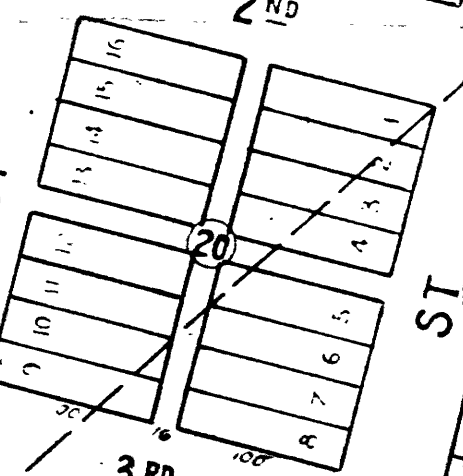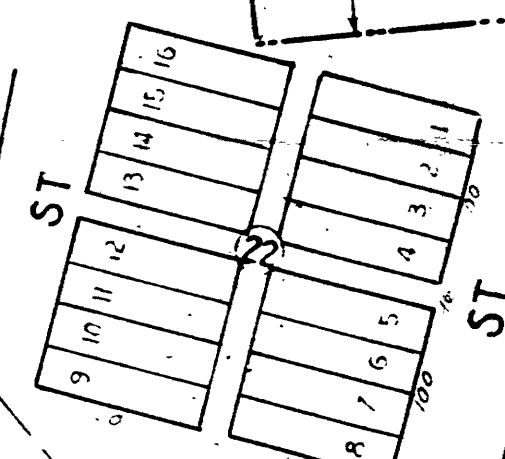

23  
T.30S..R.6W., W.M.  
24

CS FILE FOLDER

CONTAINS

MORE

INFORMATION