


SE Cor 3 Acre
 Tract from Mrs Johnson

BETHEL CEMETERY

Mission
 Prop
 Custm
 Pentn
 Melrose
 S H Cor
 S H Cor & Rd
 3/6/36


Boyer
 Wicklund

1 1/2" Brass Pipe
 36" 10

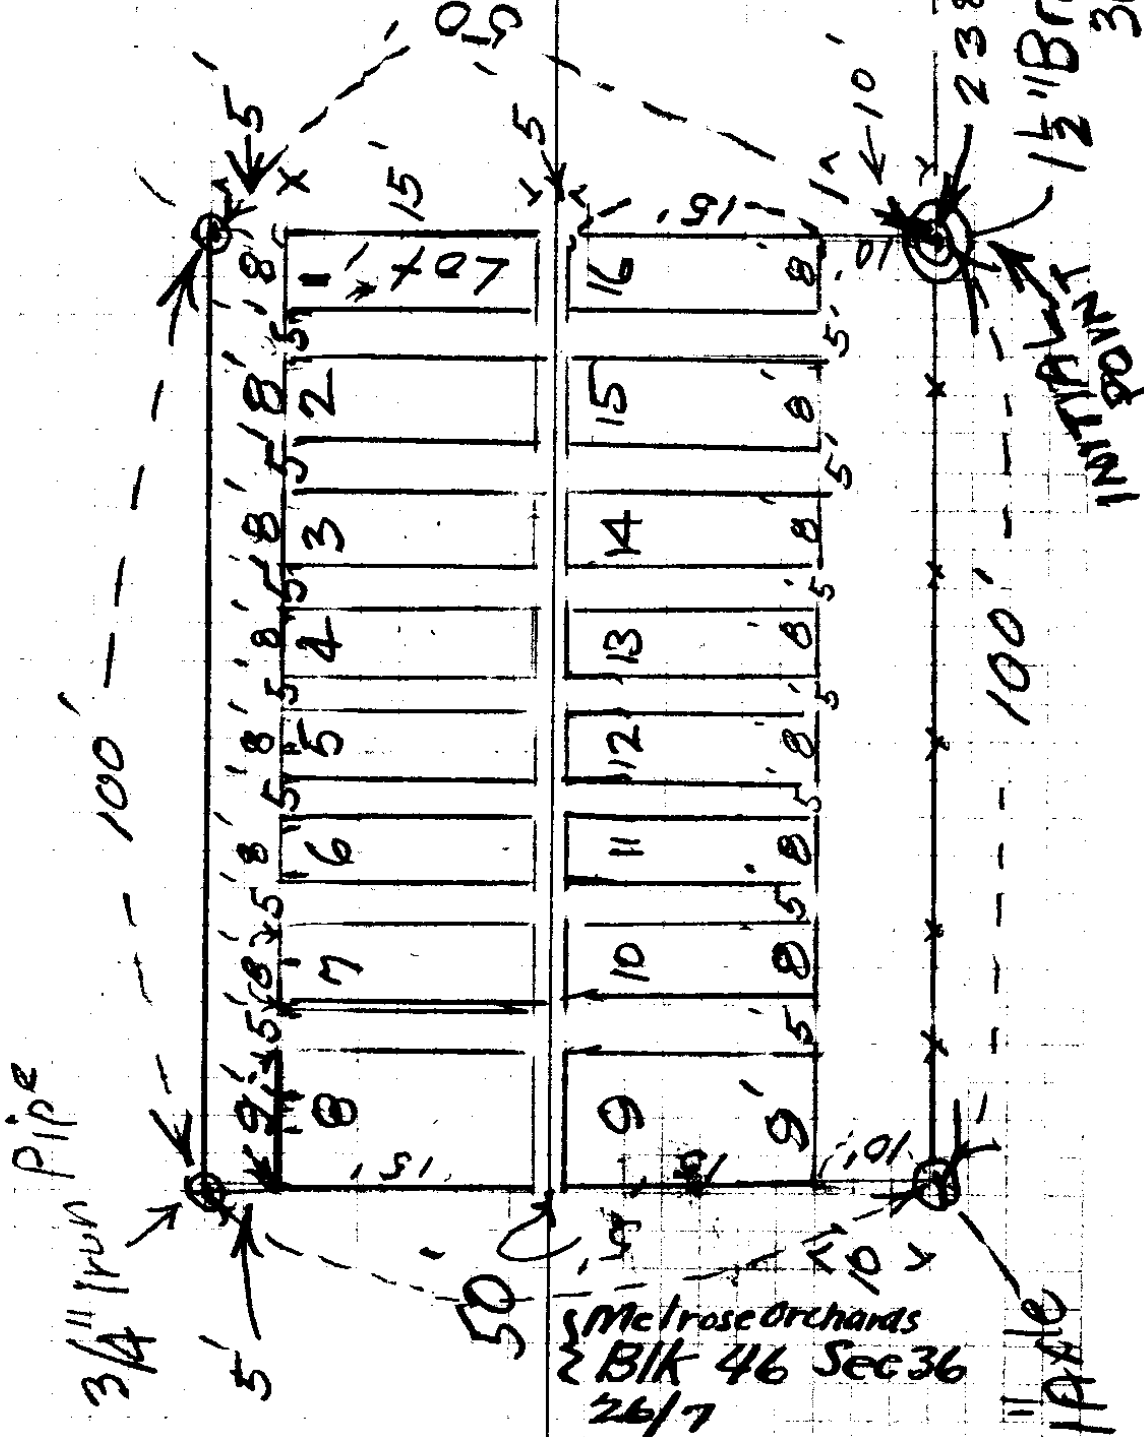

Melrose orchards
 Bik 46 Sec 36
 26/7

V23-E18

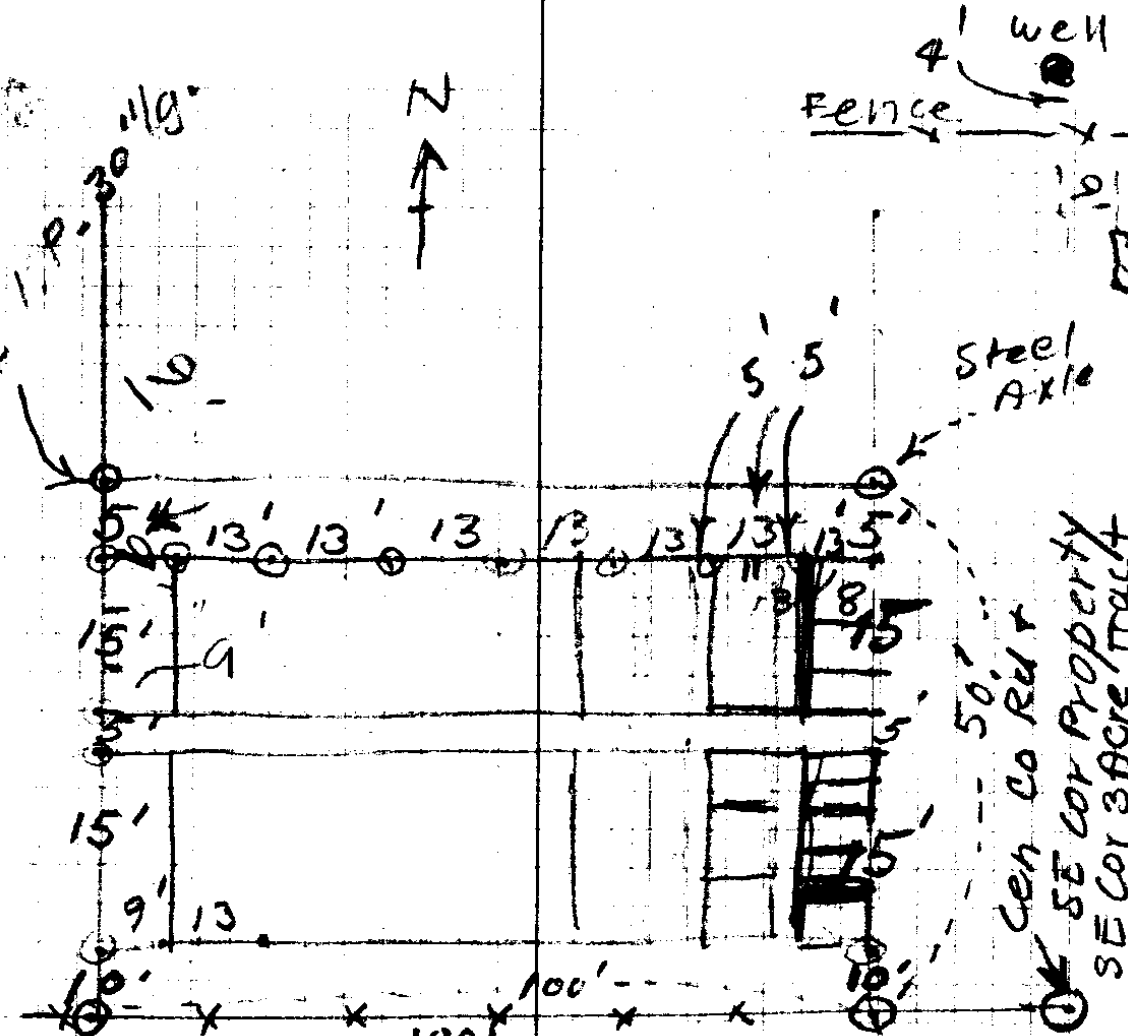

4' well
Fence

Steel Axle

S Line Prop

1" Axle


50'
Cen Co Rut
SE Cor Property
SE Cor 3 Acre Tract

2386

1 1/2" Brass
Pipe 4"
20. ga
36" lg.

13
7
91

23/18

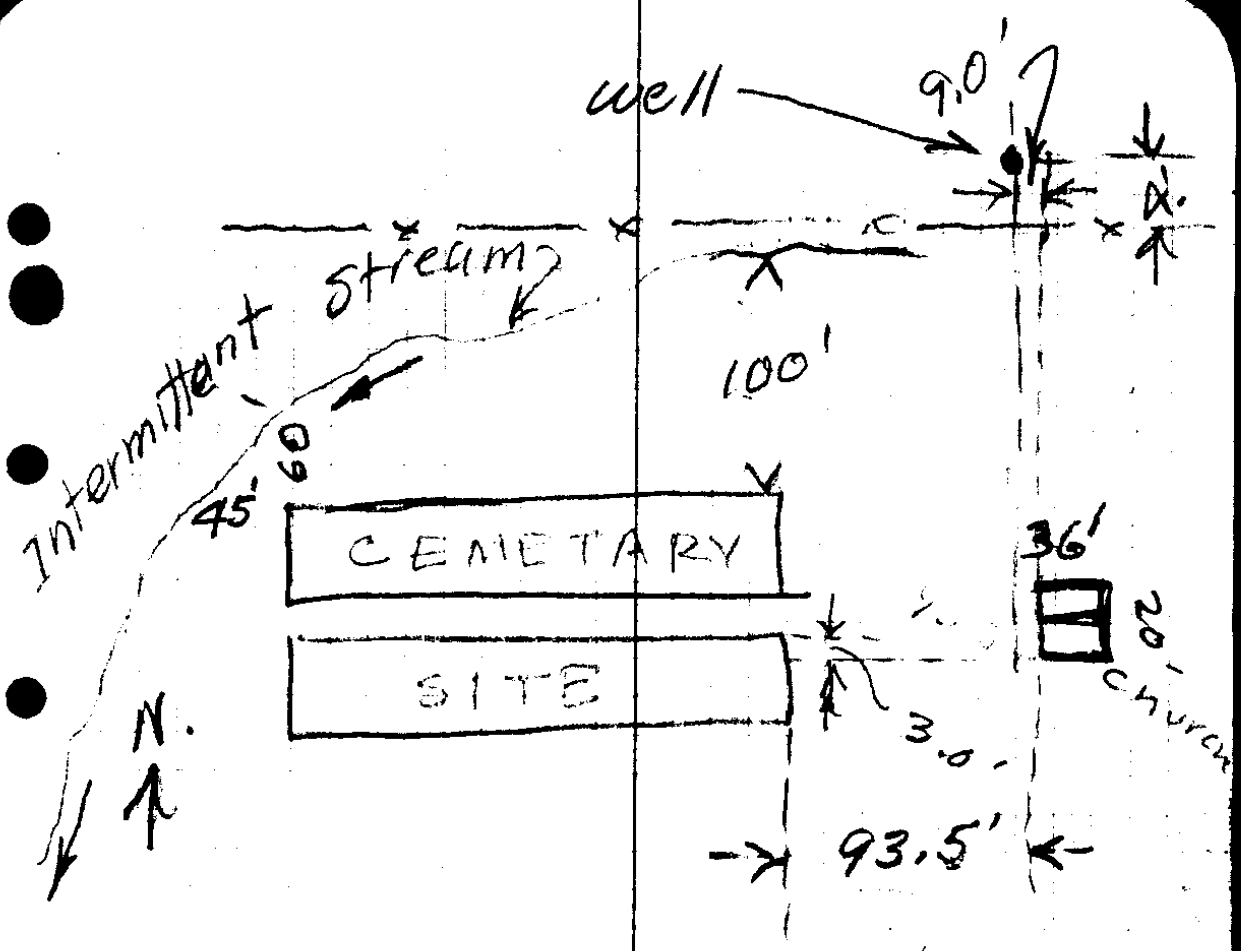

3/6/36

A Boyer
 J. Wicklund
 23-18

23/18

