


● Pipe on Line Section

● Lot 5 on Line Section

● Oct 3-36

Fence 1602  
1320  
14802

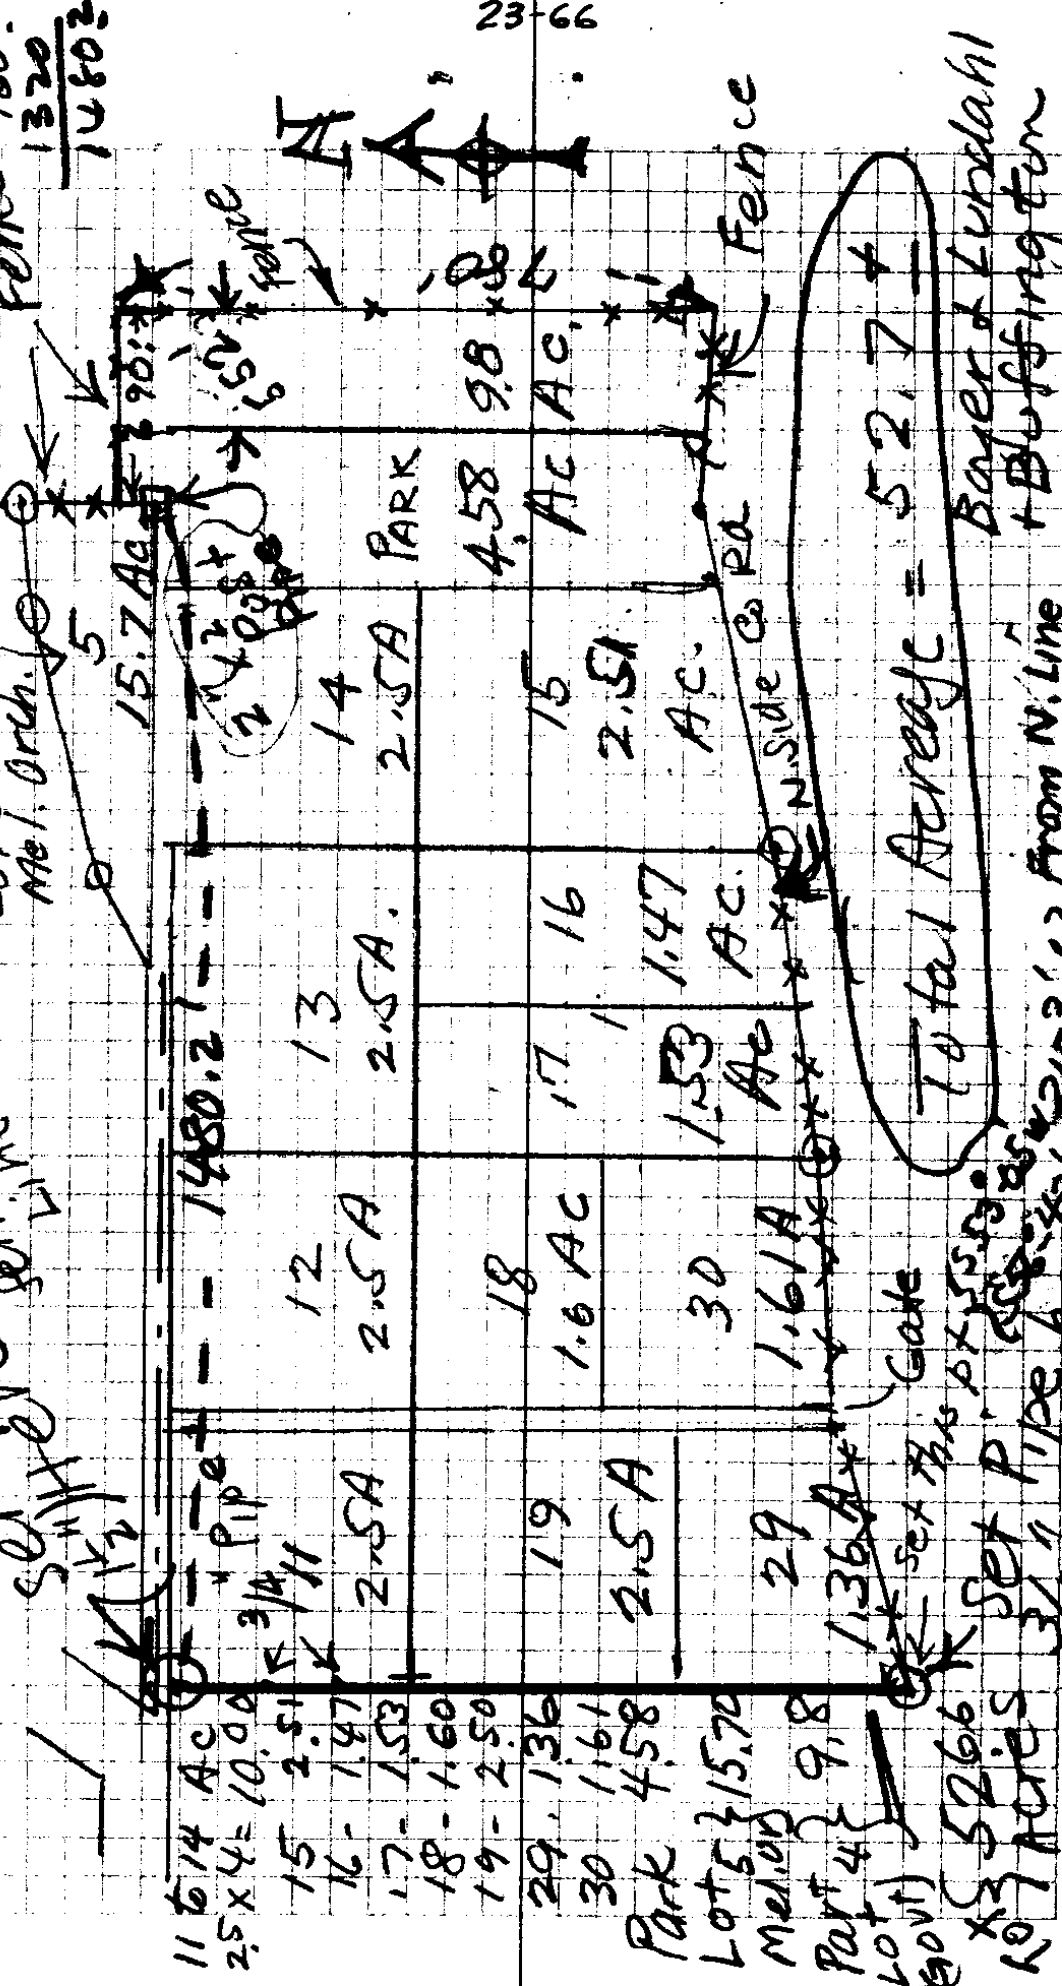


Total Acreage = 52.7

Bayer & Lurdahl  
+ Buffington

Set Pipe 3/4 x 18 1/4  
From N. Line 2103  
HERE

Park  
Lot 5 } 15.70  
Method } 9.8  
Part 4 }  
Lot 1 }  
50 ft }  
x 5 } 52.66  
107 }  
Acres }  
Set Pipe 3/4 x 18 1/4  
From N. Line 2103  
HERE

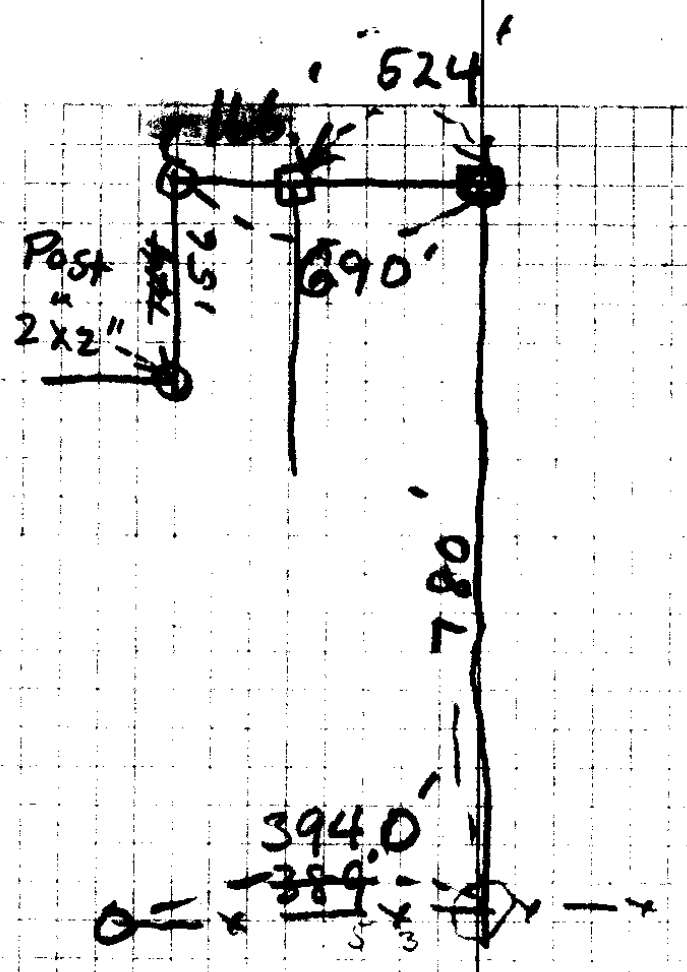

300  
148  

---

156

300  
134  

---

166

300  
205  

---

95

690  
166  

---

524

300  
120  

---

180  
600  

---

780

300  
211  

---

89

166  
138  

---

28

524  
28  

---

552

552  
43560  

---

43560

552  
44160  

---

44160

552  
3864  

---

430560

430560  
392040  

---

385290

690  
138  

---

552

552  
394  

---

158

(9.8 + 394)

23/66

Oct 19, 1936

H L Epstein

A Boyer


N E Richardson

2nd Ave S.

Set  $\frac{3}{4}$ " Iron Pin  
14" 19

Proposed Street MON.  
30' cu vent

sighted to here

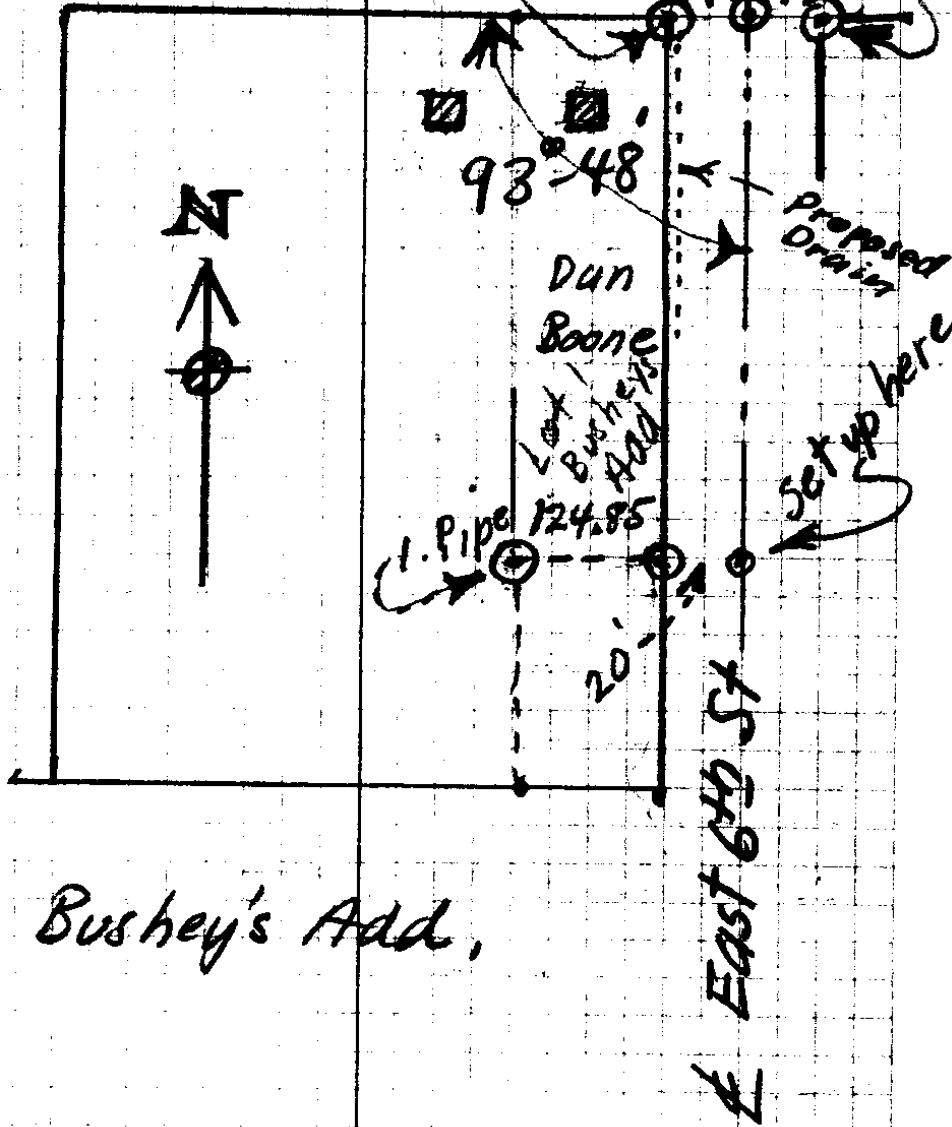

Lot 1, Bushey's Add.

This Survey made to determine West Line of E 6th St. South of 2nd Ave. for Drain ditch for city to carry away water from the Lots N of 2nd Ave S.