


Hempenius

May 4 - 44

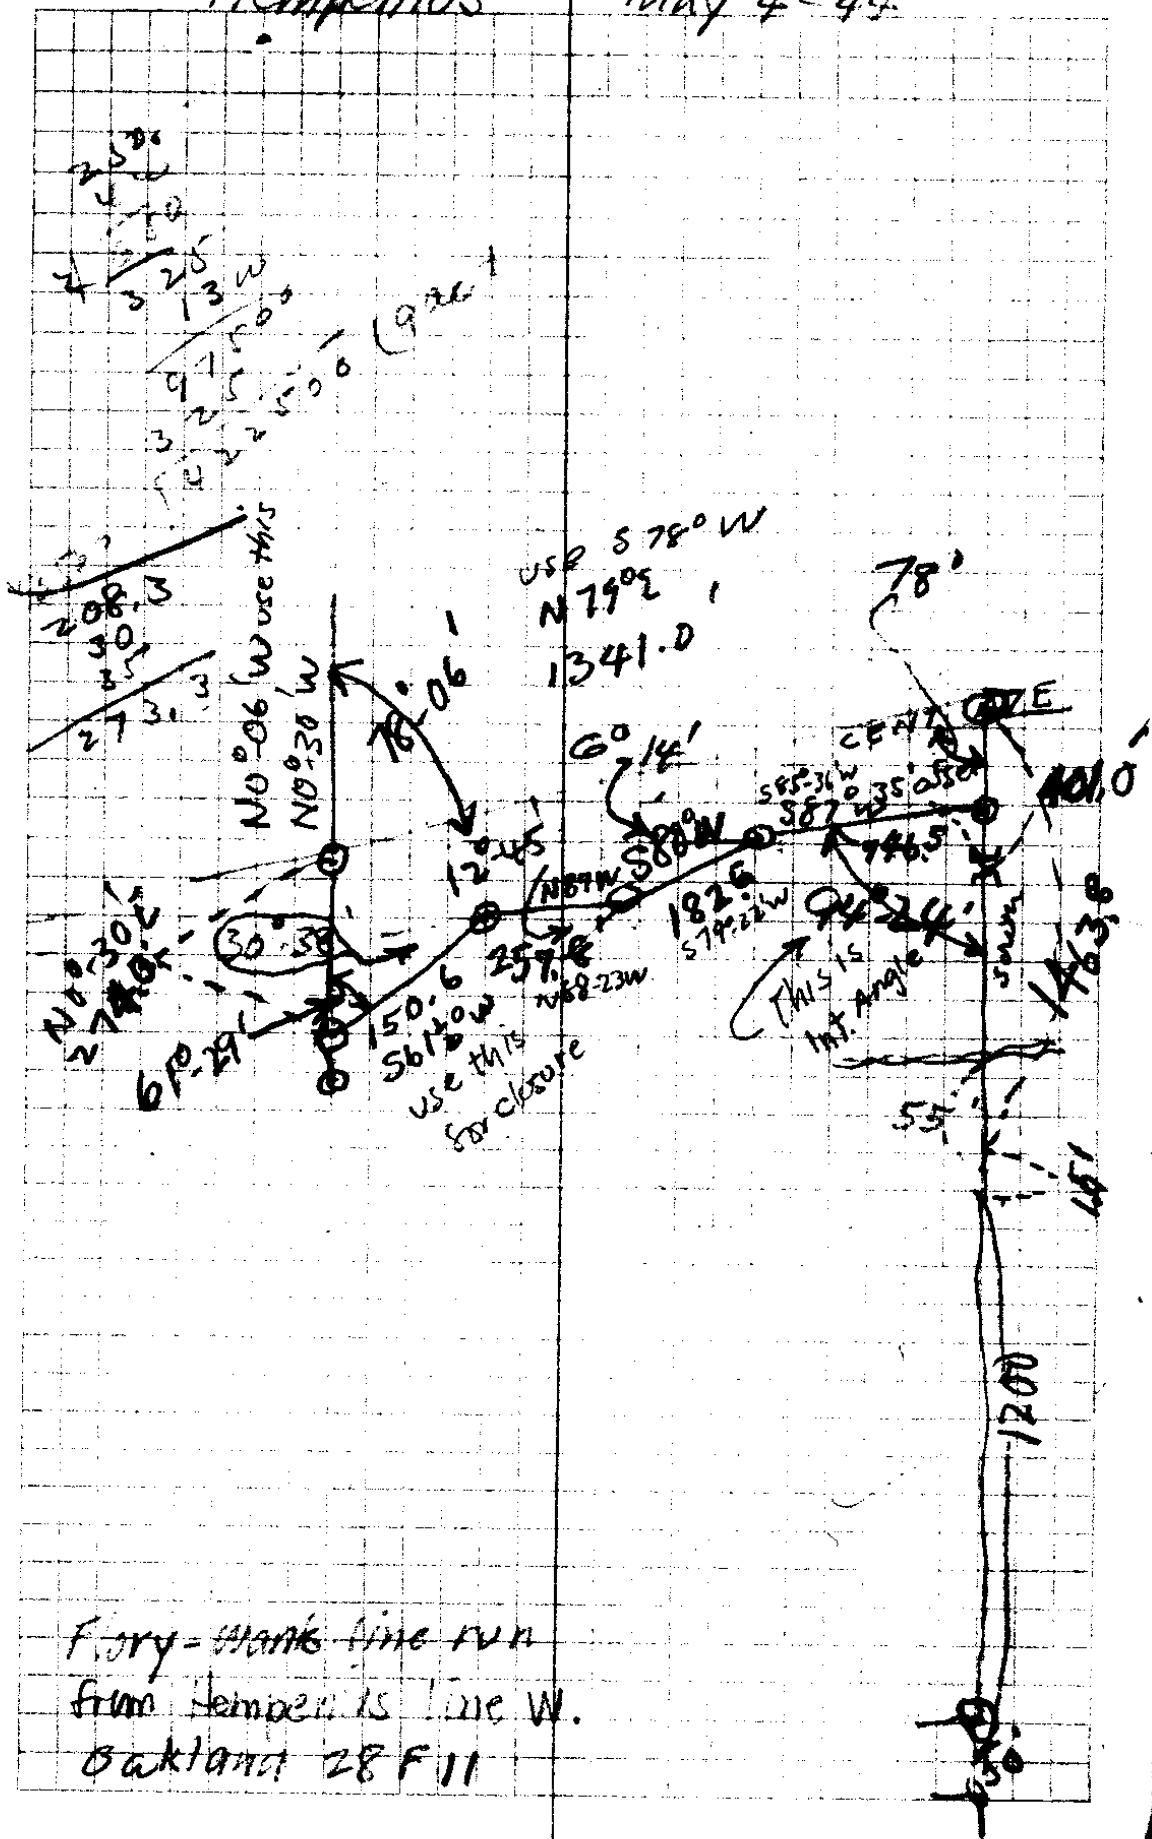

Ferry-Blank line run
 from Hempenius line W.
 Oakland 28 F 11

That part of Lots 13 + 14, Block 2, Plat A.,
Sutherland Land and Water Co; in Sec 15, T25S., R5W.,
W.M. Douglas County Oregon; which is located
between Central Avenue and the center of Camas
Swale; and which is more particularly described
as follows; beginning at the N.E. Corner of
said Lot 14 and running thence South. 398.5 ft.
to the center of Camas Swale, thence running
down stream along center of Camas Swale
S 85°-36' W 746.5 ft., S 79°-22' W 182.6 ft., N 88°-23' W.
257.8 ft. and S 60°-59' W 150.6 ft. to a point
on the west side of said Lot 13, thence
leaving center of Camas Swale and running
N 0°-06' W, 276.5 ft. along the west side
of said Lot 13, to the N.W. Corner of said
Lot 13, thence N 78° E 1341.0 ft. along the
North side of said Lots 13 and 14 to the
place of beginning containing 9.5 acres,
more or less.