


COUNTY SURVEYORS FILE DATA
DO NOT REMOVE FROM OFFICE

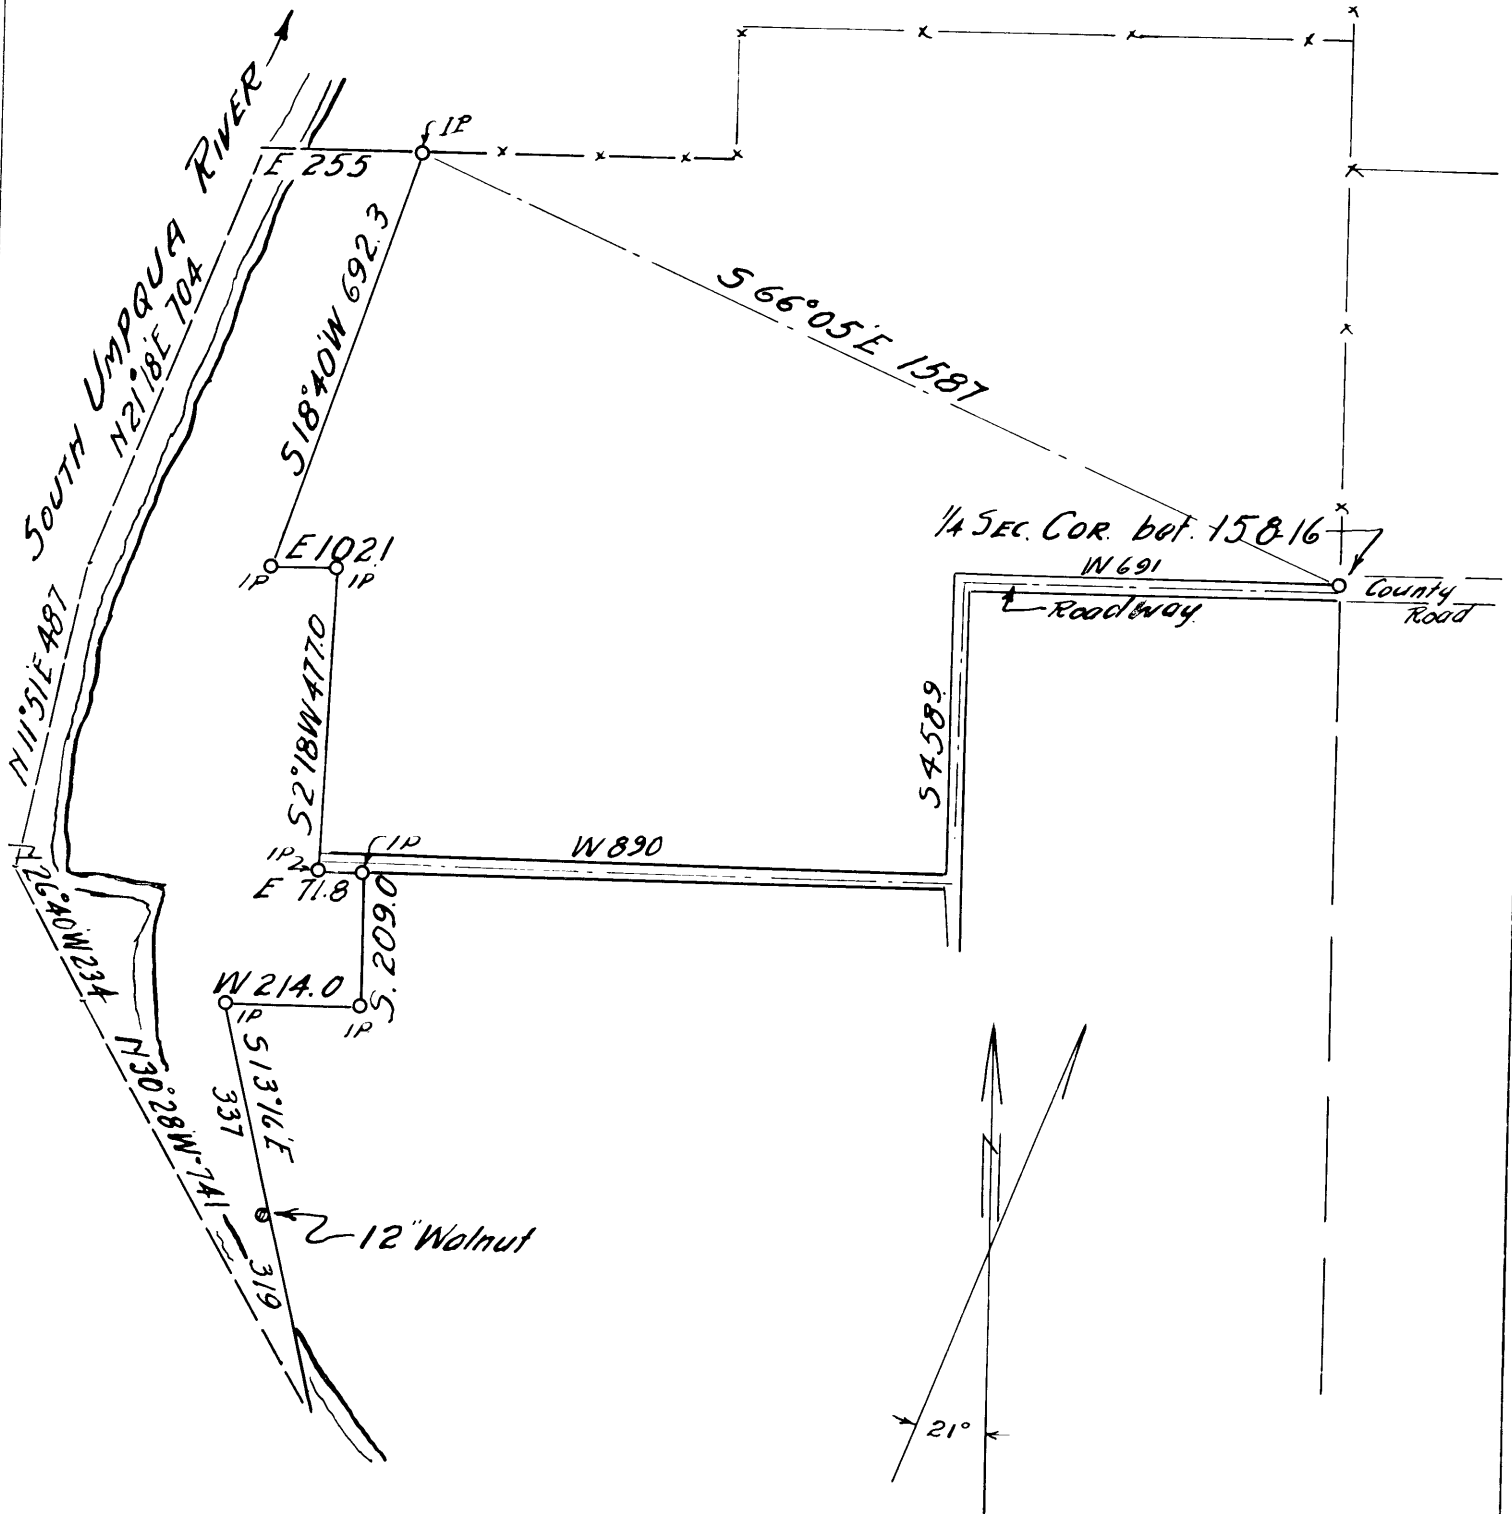

MAP OF DEED DESCRIPTION
OF TRACT CONTAINING
DEAVENPORT GRAVEL BAR
SEC. 16 T 275 R 6W WM.

BEN. B. IRVING, DEPUTY COUNTY SURVEYOR.
ROSEBURG, ORE.
OCT. 31 1934. SCALE 1" = 300'