


SECTION 30

T. 31 S., R. 3 W. W.M.

See p. 10 of record

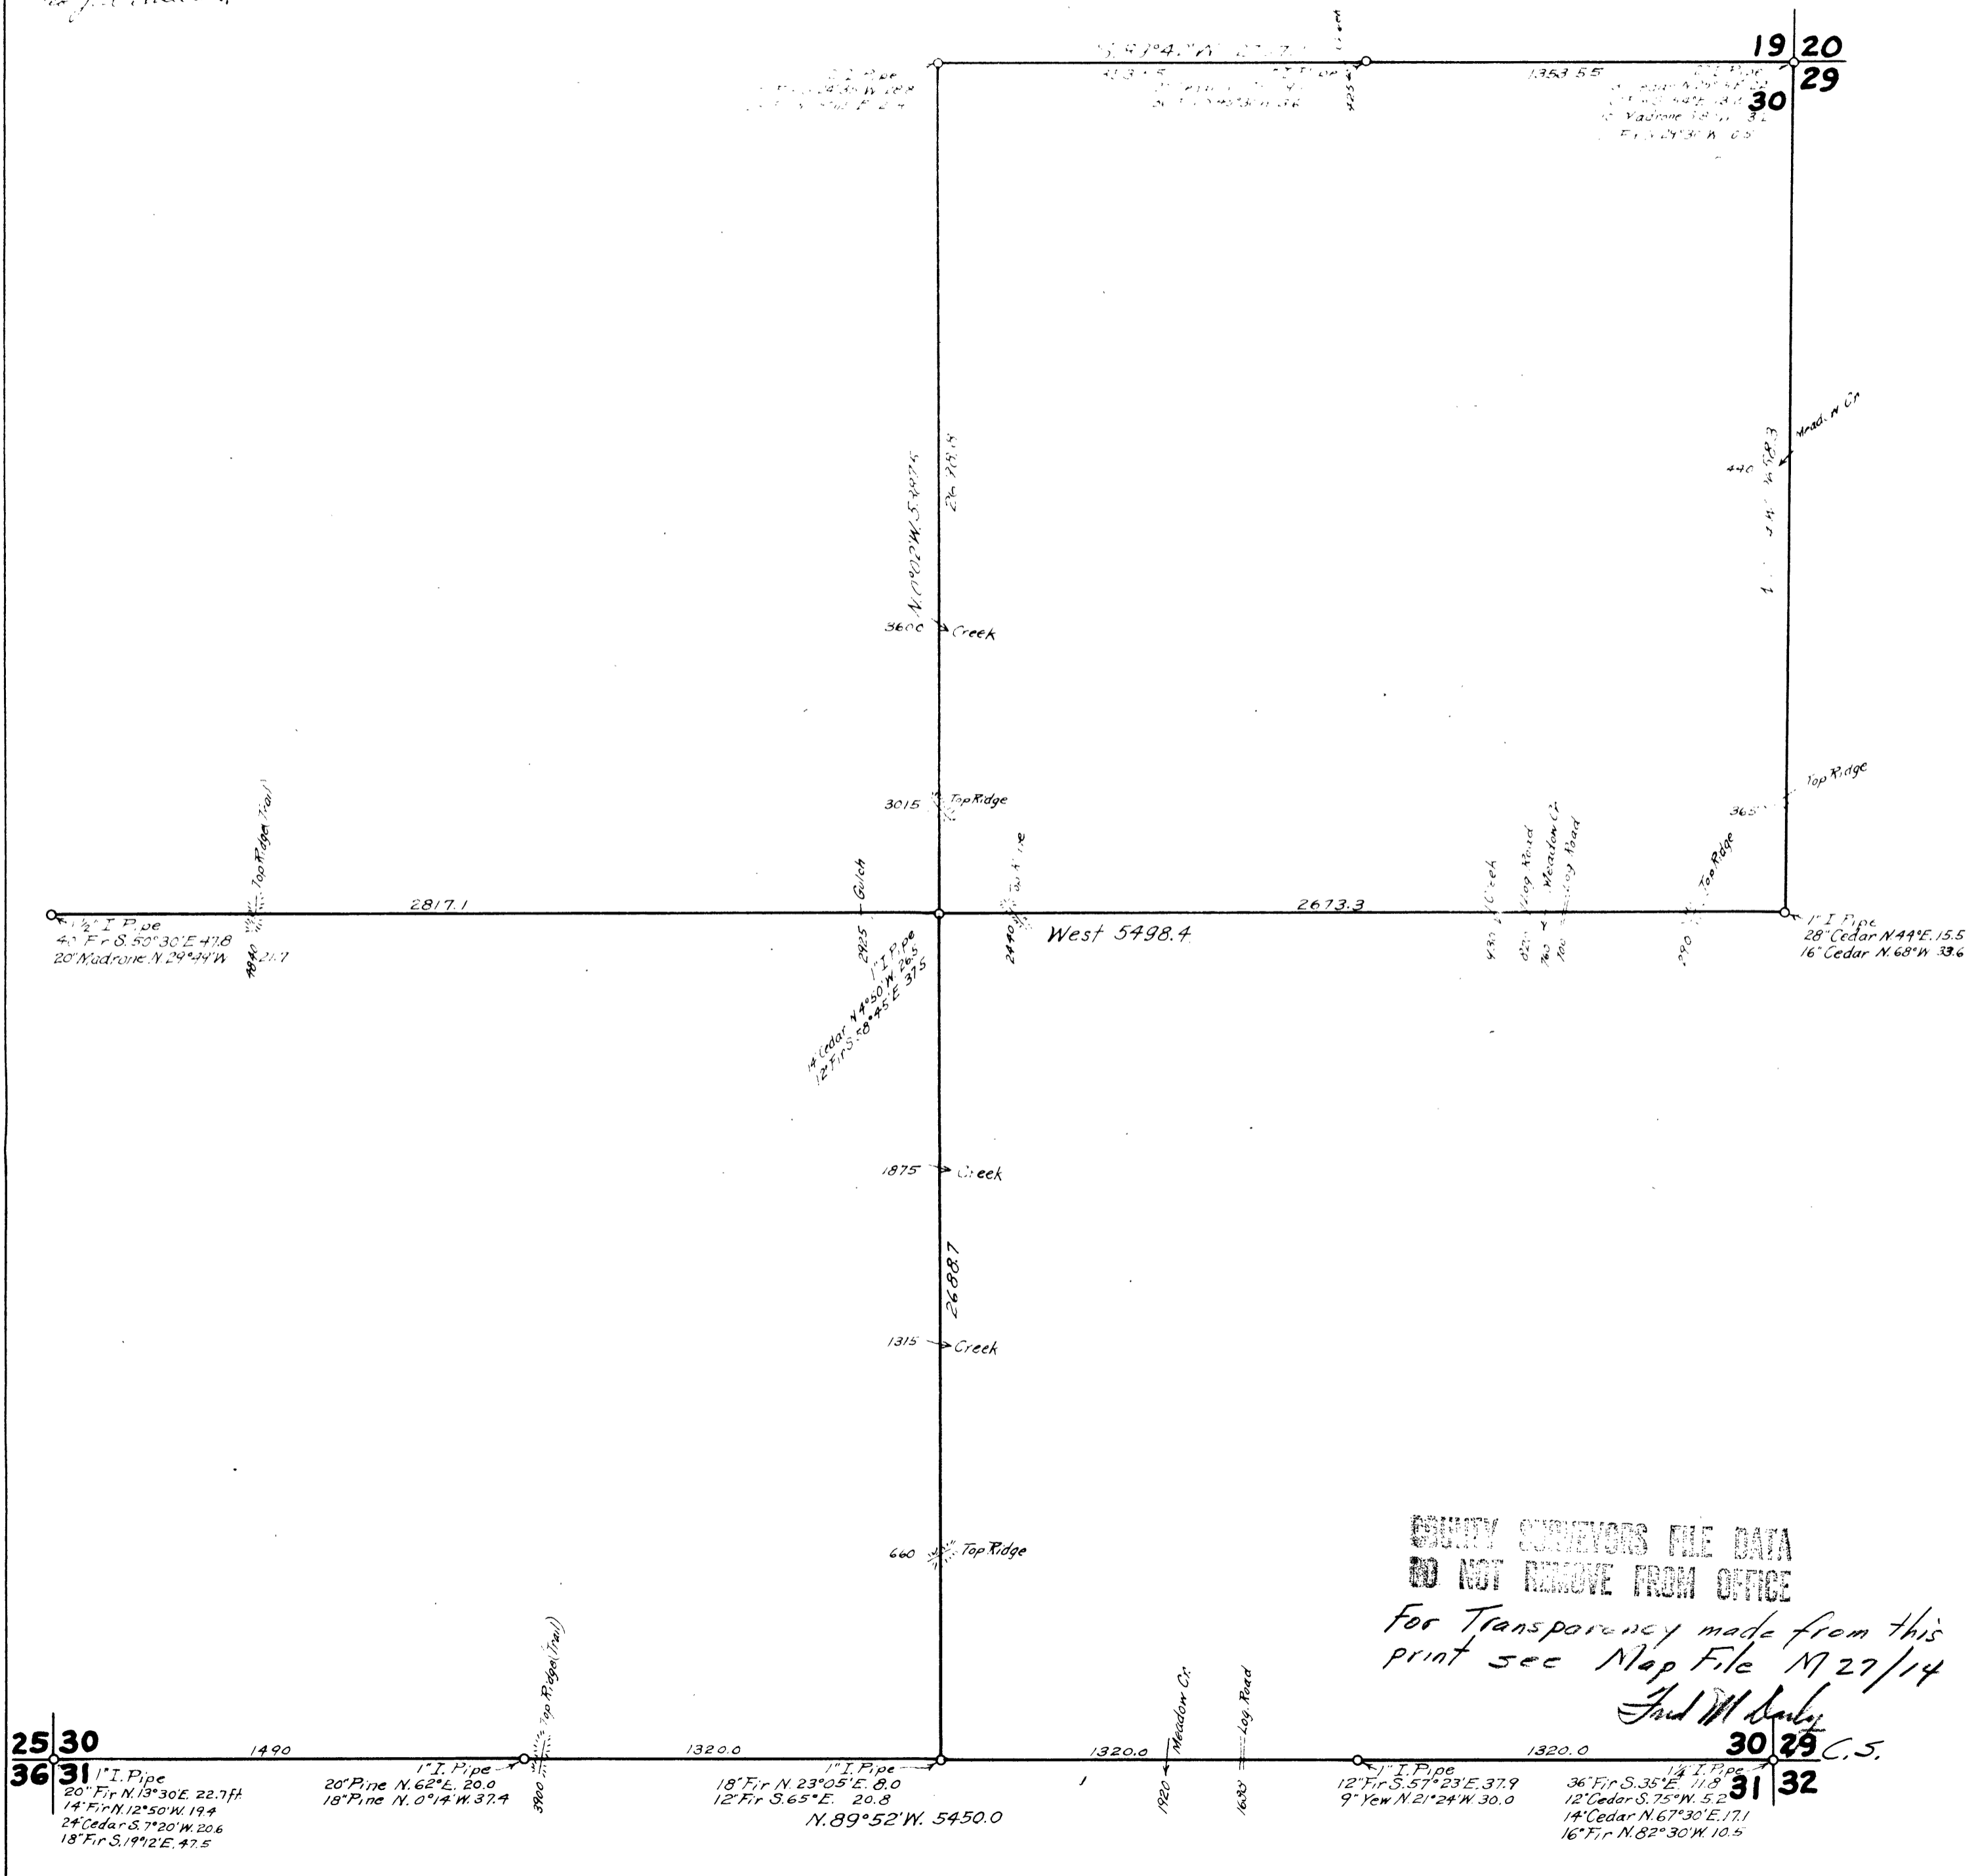

COUNTY SUPERVISORS FILE DATA
DO NOT REMOVE FROM OFFICE
For Transparency made from this
print see Map File M 27/14
Fred W. Bailey
C.S.