

COUNTY SURVEYOR'S OFFICE  
 DOUGLAS COUNTY OREGON  
 SURVEY OF PARTS OF LOT 77  
 MELROSE ORCHARDS  
 SECTION 25, T26S, R 7W, W.M.  
 BEN B. IRVING COUNTY SURVEYOR  
 SURVEYED, JULY 21, 1947 BY  
 N.E. RICHARDSON DEPUTY  
 SCALE 1"=100'

LOT 77  
 MELROSE ORCHARDS

TRACT 3  
 7.59 Acres

TRACT 2  
 2.95 Acres

TRACT 1  
 8.19 Acres


Torrens  
 Cert. of Title  
 Cert. # 7258  
 Deed # 14002

N.E. Richardson

AR. Evans 8/21/47

S.W. Corner  
 Lot 77

Fence Post  
 S.E. Corner  
 Lot 77

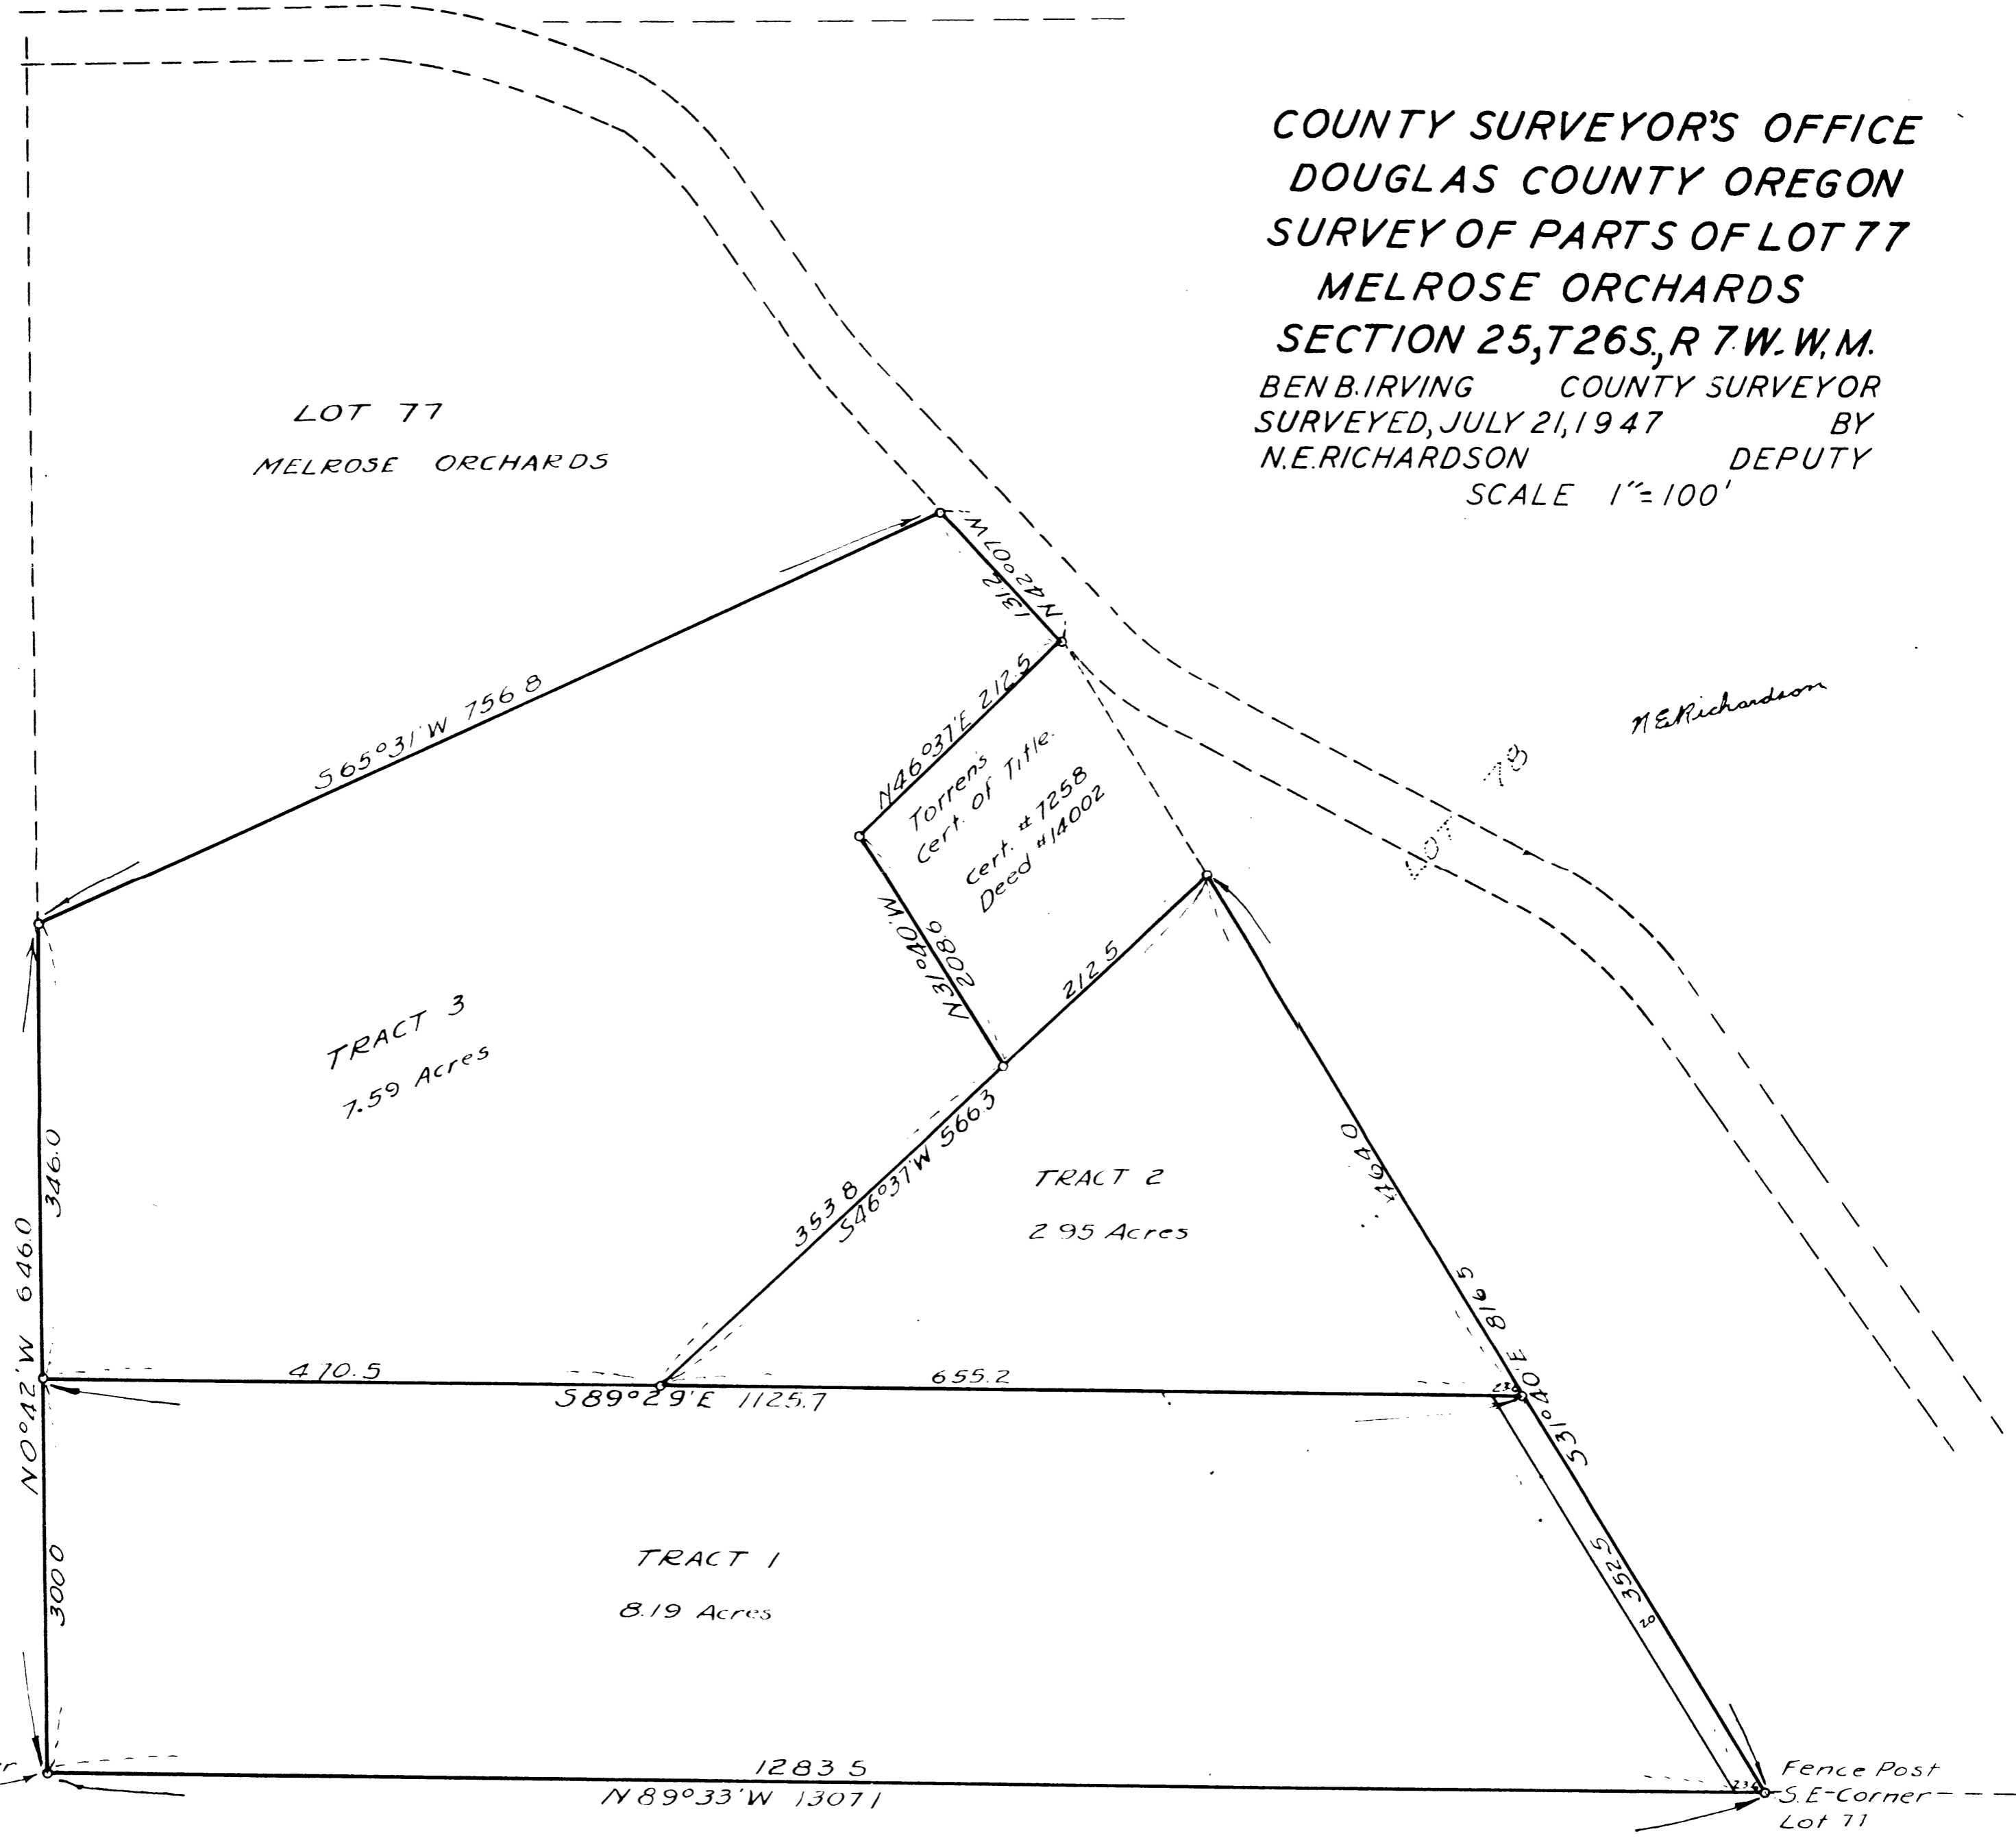

39/92  
 31/93