

MYRTLE CREEK



MAIN ST

1ST ST

BL 10

BL 6


BL 7

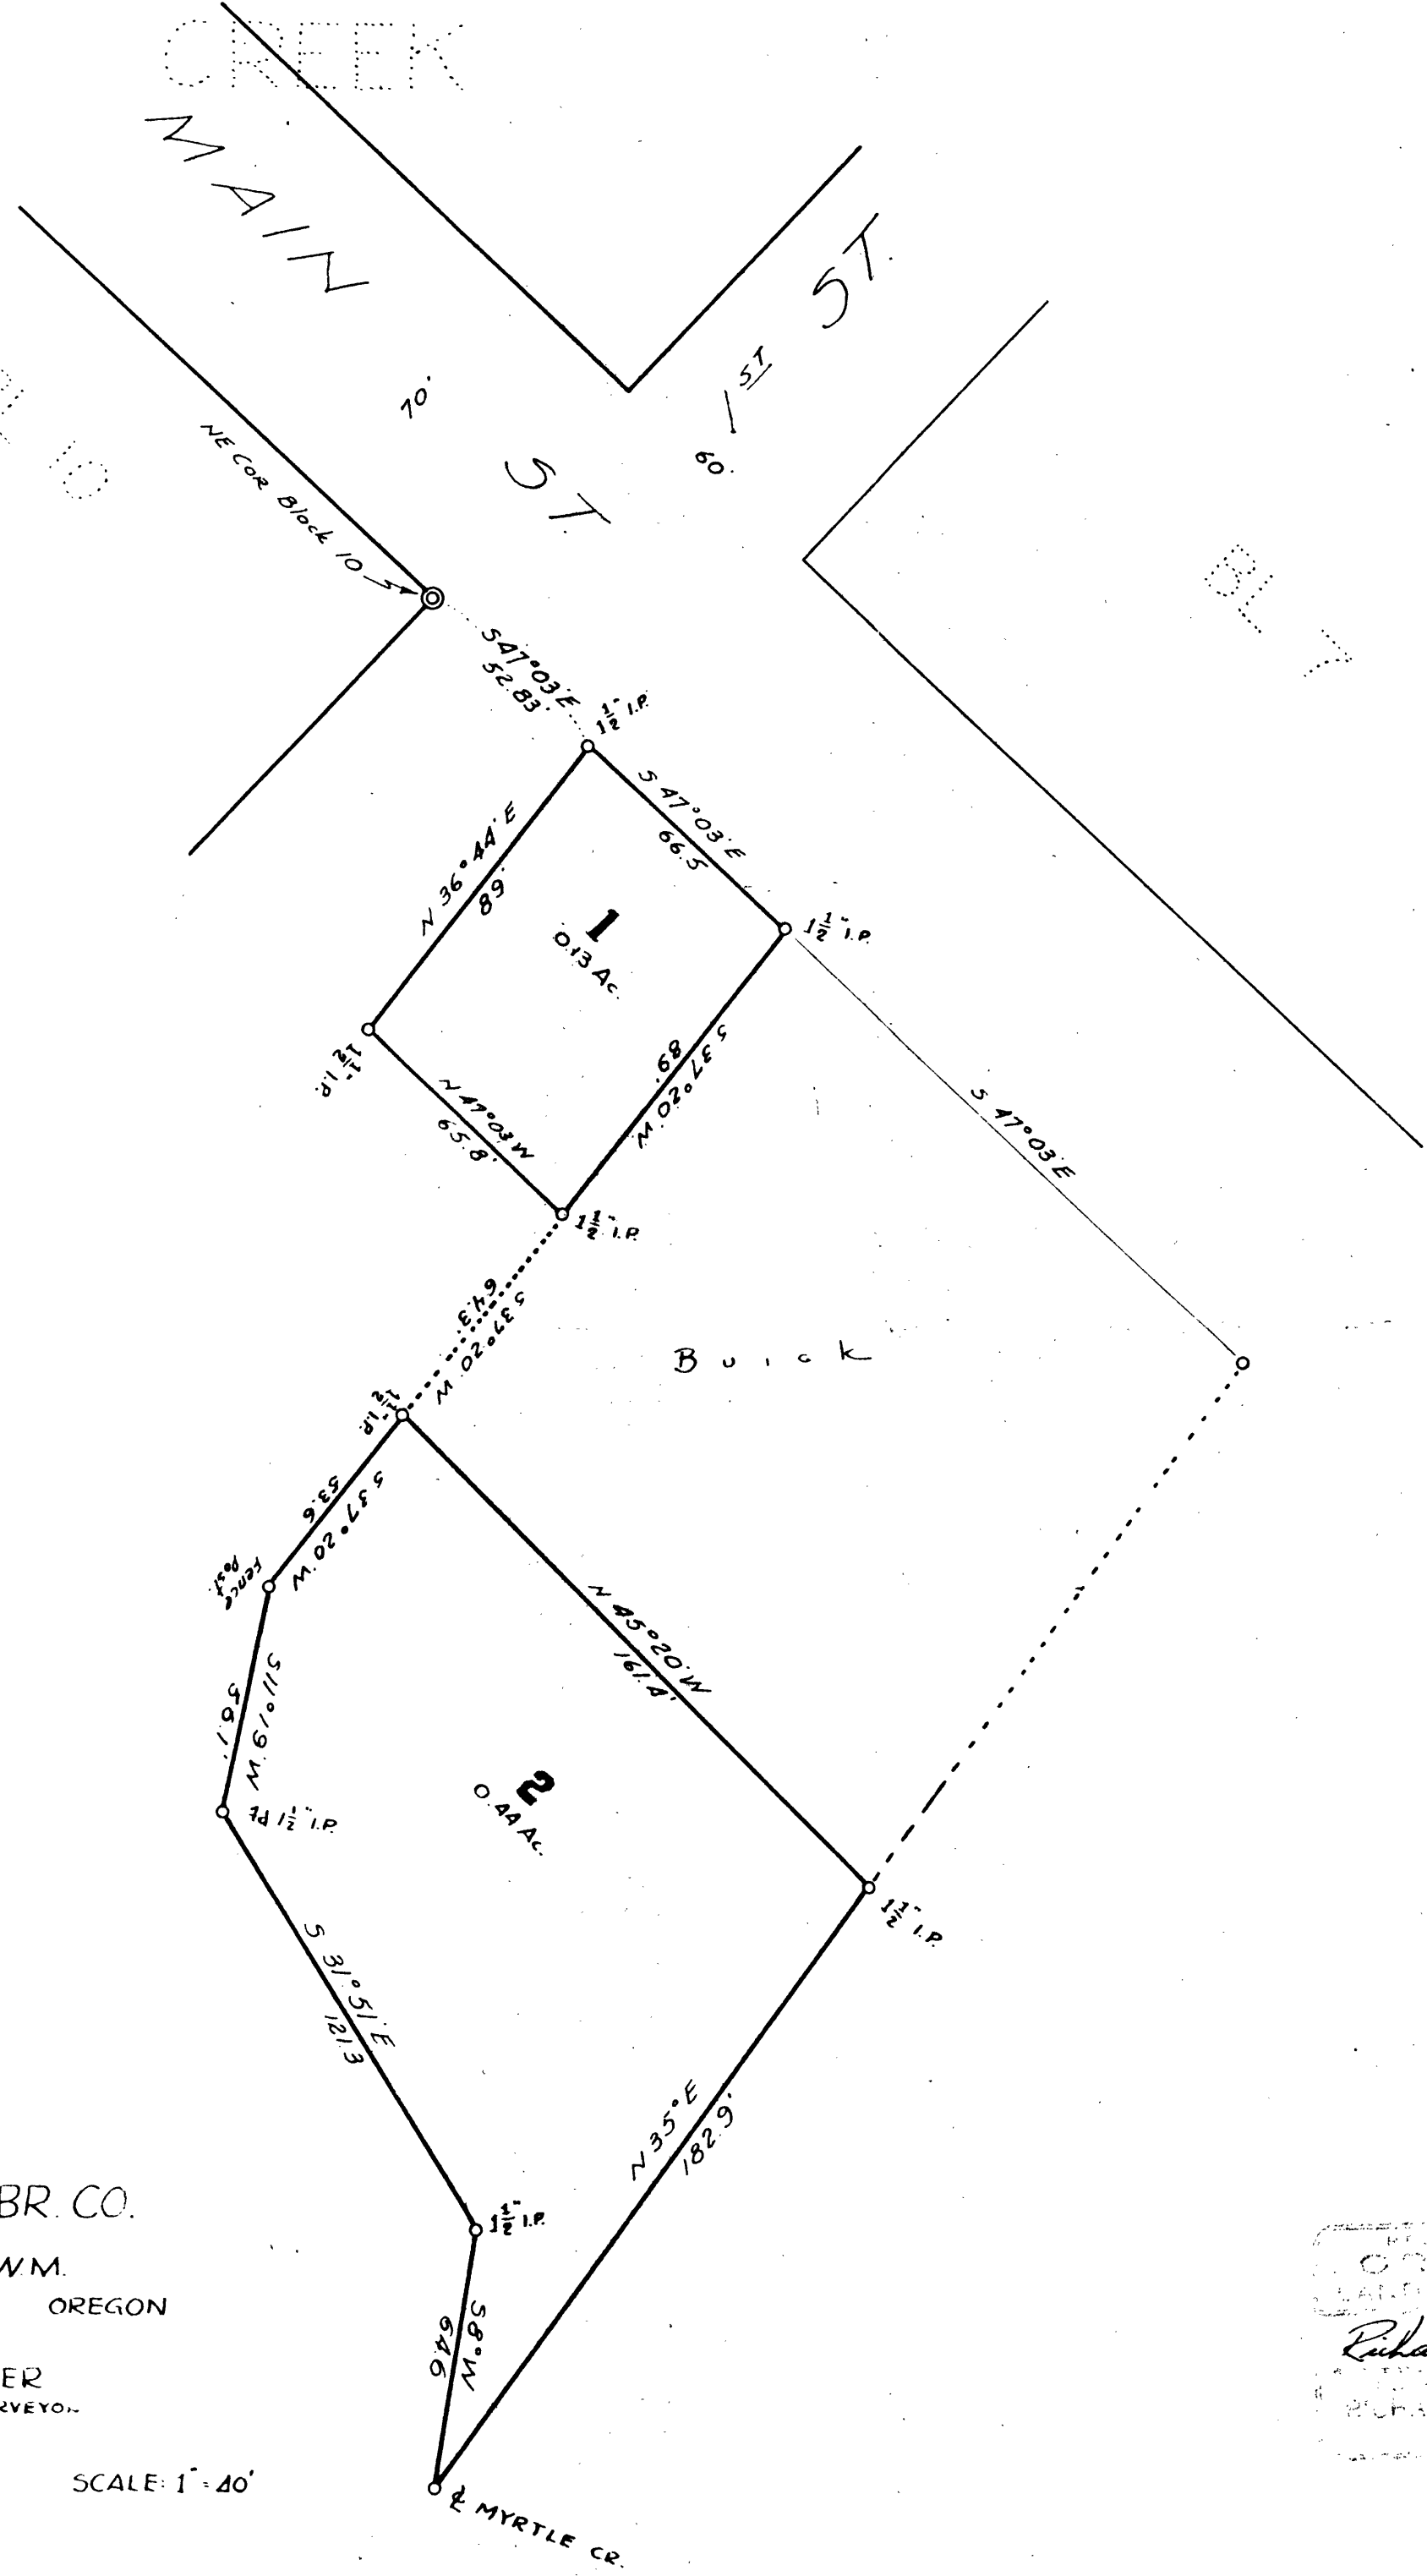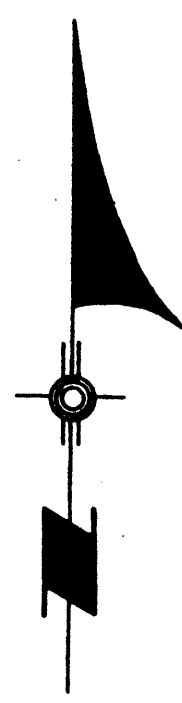

MYRTLE CREEK LMBR. CO.  
 in  
 SEC 28, T29S, R5W, WM.  
 DOUGLAS CO. OREGON  
 SURVEYED BY  
 RICHARD R. ECKER  
 REGISTERED LAND SURVEYOR  
 LIC No. 158

MARCH 1946

SCALE: 1" = 40'

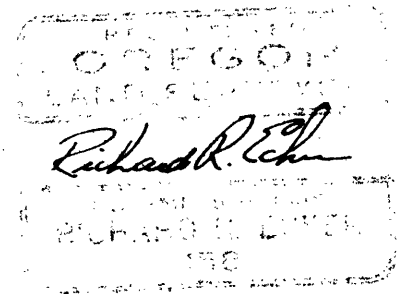

COUNTY SURVEYORS FILE DATA  
DO NOT REMOVE FROM OFFICE

CS FILE FOLDER

CONTAINS

MORE

INFORMATION